#### **ADDENDUM # 02**

Project: Kern Community College District

1801 Panorama Drive, Bakersfield, CA 93305 - Aquatics Center

Bakersfield College Combined Gym & Fieldhouse - Pool Equipment Building

19six #: 23024.02

DSA #: 03-124689 – Bakersfield College – Pool Building and Site Demolition

03-124690 - Bakersfield College - Pool Equipment Building

Date: October 15, 2025

To all bidders submitting proposals for the above captioned project. This Addendum is hereby included in the Contract Documents to the same extent as though it were originally included therein. The following items modify, add to, delete from, or explain the drawings and/or specifications. The contents of this Addendum shall take precedence over the original specifications and plans.

#### **BID DEADLINE:**

The bid time shall not change.

Bid due date: 2:00 PM Thursday, October 23, 2025

at: Facilities Department Conference Room

Kern Community College District Main Office

2100 Chester Ave. Bakersfield, CA 93301

**Item #1:** Project Start Date: The project start date has been rescheduled from *Monday, October* 

20<sup>th</sup>, 2025, to **Monday, December 15<sup>th</sup>, 2025.** The overall project duration remains unchanged and is consistent with the timeline outlined in the bid documents issued on

September 9, 2025.

<u>Item #2</u>: Utility Map: In response to multiple concerns regarding the location of underground

utilities at the existing pool building wings scheduled for demolition, an underground x-ray survey has been conducted. The results of this survey are included in this addendum

for reference.

<u>Item #3</u>: Hazardous Materials Report: In response to a Pre-Bid RFI regarding hazardous

materials, the report for the two existing pool building wings designated for demolition is included in this addendum. Please note that a significant portion of the interior of these buildings has already been demolished. Contractor(s) is responsible to field verify all remaining hazardous materials. Contractors may schedule an additional site walk with

Bakersfield College M&O department before bids are due.

<u>Item #4</u>: Soils Report: In response to a Pre-Bid RFI referencing Keynote 03.00.I on sheet A-021,

which pertains to the soils report, the complete soils report has been included in this

addendum for reference.

**Item #5: Pool Drainage:** The intent is for the water to be maintained in both pools for as long as possible to preserve the integrity of the liners. Additionally, the existing pool covers shall remain in place over each pool to provide continued protection. Contractor(s) to confirm means/methods, schedules & sequencing prior to start of construction.

<u>Item #6</u>: Shoring Clarification – Warm-Up Pool: As referenced in Addendum Item #5, the water retained in the warm-up pool during demolition shall be considered the required shoring, as noted on Sheet A-021.

**Electrical Drawings – Missing Information Clarification:** Several Pre-Bid RFI inquiries regarding missing information on the electrical drawings relate to content that was originally included in the DSA-approved documents. However, due to a printing error, certain details were inadvertently omitted from the issued set. The affected electrical drawings have been reprinted with the missing information restored. All revisions have been clouded for clarity, and the updated sheets are included in this addendum. Please refer to the attached RFI responses for additional context and clarification.

Item #8: DSA #03-124690 – Gate Clarification (Sheet C-200): On the DSA #03-124690 project, the southern gates were originally noted as "existing to remain" on Sheet C-200 – Demolition Plan. However, per Sheet A-012 – Enlarged Demolition Site Plan, these gates are to be demolished. The note on Sheet C-200 has been revised accordingly, with changes clouded for reference. The updated sheet is included in this addendum.

<u>Item #9</u>: Addendum Acknowledgement: Bidders shall complete and sign the attached Addendum Acknowledgement Form and submit it as part of their Bid package.

#### **ATTACHMENTS**:

#### **PRE-BID RFIs**

RFI-01 (S.C. Anderson) ITEMS 001-005, 8.5" x 11" Sheet

PB-001 (Black/Hall Construction) FEEDER SCHEDULE, 8.5" x 11" Sheet

PB-002 (Black/Hall Construction) POOL EQUIPMENT NOTES, 8.5" x 11" Sheet

PB-003 (Black/Hall Construction) POWER PLAN NOTS, 8.5" x 11" Sheet

PB-004 (Black/Hall Construction) CONCRETE WARNING PLANKS, 8.5" x 11" Sheet

PB-005 (Black/Hall Construction) CONCRETE ENCASEMENT, 8.5" x 11", Sheet

RFI (California Commercial Pools) PART 2 – PRODUCTS, 8.5" x 11", 20 Sheets

RFI-02 (S.C. Anderson) ITEMS 2.01-2.08, 8.5" x 11", 2 Sheets

RFI-03 (S.C. Anderson) ITEM 3.01, 8.5"x11", Sheet

#### **SPECIFICATIONS**

None

Santa Barbara | San Luis Obispo | Roseville | Santa Cruz | San Jose | San Francisco | Sacramento

#### **DRAWINGS**

03-124689\_DWG\_A

- E-101 Site Plan
- E-201 Pool Equipment Building Floor Plan Power
- E-202-P Pool Equipment Building Photometrics Plan
- E-203 Pool Equipment Building Floor Plan Auxiliary
- E-501 Single Line Diagram

03-124690\_DWG\_A

• C-200 – Demolition Plan

#### **OTHER ATTACHMENTS**

Utility Survey Hazardous Materials Report Soils Report Addendum Acknowledgment

**Prepared by: 19six Architects** 



#### S.C. ANDERSON INC.

#### 11109 RIVER RUN BLVD. STE. 200 BAKERSFIELD, CA 93311

Phone: (661) 392-7000 Fax: (661) 391-9999

FROM:

PROJECT: Bakersfield College Combined Gym & Fieldhouse - Pool Equipment Building

**DATE:** October 3, 2025 **ARCHITECT:** 19six Architects

**RFI:** 01

ITEM#	QUESTIONS / COMMENTS
	QUESTIONO / COMMILITIO
001	Electrical sheets E101, E201, E202-P and E-203 are missing the title block and page number. Please provide updated sheets with page name and number for reference.
002	Electrical Single Line Diagram sheet E501 is blank. Please provide updated sheet with missing information.
003	Specification section 05 12 00 - Structural Steel, Section 1.6 Quality Assurance, item A. requires steel fabricator to be an AISC certified shop (LA City Approved Shop). Please confirm if this requirement can be deleted as this currently limits our local contractor market in Kern County.
004	Article 58 Insurance Requirements, Section 5-A regarding Course of Construction (COC) Builders Risk Insurance states: "When required by Owner"  Please confirm if General Contractors are to include Builders Risk Insurance for this project.
005	Structural plans call for all steel exposed to weather to be galvanized. Does this include all steel within the building that can still be considered exposed to weather? Please clarify what steel is to be galvanized.

#### Responses:

001 The missing information has been addressed and is included on the revised sheets provided in Addendum 2.

002 The missing information has been addressed and is included on the revised sheets provided in Addendum 2.

003 The AISC requirement may be waived if the proposed fabricator can demonstrate sufficient experience with DSA projects. Specifically, if the fabricator can provide documentation showing successful completion of five (5) or more DSA-approved projects of similar size and scope to the current project. In that case, the design team and Owner can make a judgment call to accept the substitution in lieu of AISC certification, submit the proposed fabricator's project list and relevant experience for review and consideration.

004 General Contractors are required to carry builder's risk insurance as part of the project requirements.

005 Yes, all the exposed steel is to be galvanized, including steel within the building. This is due to the interior environment being subject to weather exposure and moisture from the pool equipment.

19six Architects 10/07/2025

RFI NO.: PB-001

Bakersfield College Combined Gym & Fieldhouse - Pool Equipment Building **OWNER:** Kern Community College District DATE: 10/03/2025 **CONTRACTOR:** Black/Hall Construction, Inc. P.O. Box 445 Taft, CA 93268 **DRAWING REFERENCE: SPECIFICATION REFERENCE: BRIEF TITLE: feeder** schedule **DESCRIPTION OF CLARIFICATION REQUIRED (attach sheets as necessary):** Please provide 1-line diagram & feeder schedule, none are shown on the electrical plans. **CONTRACTOR'S PROPOSED SOLUTION: INITATOR: Black / Hall Construction Inc. SIGNATURE: ASAP DATE RESPONSE REQUIRED:** 

> The missing information has been addressed and is included on the revised sheets provided in Addendum 2.

19six Architects 10/07/2025

PROJECT:

Bakersfield College Combined Gym & PROJECT: RFI NO.: PB-002 Fieldhouse - Pool Equipment Building **OWNER:** Kern Community College District DATE: 10/03/2025 **CONTRACTOR:** Black/Hall Construction, Inc. P.O. Box 445 Taft, CA 93268 **DRAWING REFERENCE: SPECIFICATION REFERENCE: BRIEF TITLE: Pool Equipment Notes DESCRIPTION OF CLARIFICATION REQUIRED (attach sheets as necessary):** Please provide notes 1-11 on pool equipment building electrical site plan. Plans are showing note callouts, but no notes are shown.

INITATOR: Black / Hall Construction Inc.	SIGNATURE:
DATE RESPONSE REQUIRED: ASAP	

The missing information has been addressed and is included on the revised sheets provided in Addendum 2.

19six Architects 10/07/2025

**CONTRACTOR'S PROPOSED SOLUTION:** 

Bakersfield College Combined Gym & PROJECT: RFI NO.: PB-003 Fieldhouse - Pool Equipment Building **OWNER:** Kern Community College District DATE: 10/03/2025 **CONTRACTOR:** Black/Hall Construction, Inc. P.O. Box 445 Taft, CA 93268 **DRAWING REFERENCE: SPECIFICATION REFERENCE: BRIEF TITLE: Power Plan Notes DESCRIPTION OF CLARIFICATION REQUIRED (attach sheets as necessary):** Please provide notes on Power plan for pool equipment building. None are shown **CONTRACTOR'S PROPOSED SOLUTION: SIGNATURE: INITATOR: Black / Hall Construction Inc. ASAP DATE RESPONSE REQUIRED:** 

The missing information has been addressed and is included on the revised sheets provided in Addendum 2.

19six Architects 10/07/2025

PROJECT: Bakersfield College Combined Gym & RFI NO.: PB-004 Fieldhouse - Pool Equipment Building **OWNER:** Kern Community College District DATE: 10/03/2025 **CONTRACTOR:** Black/Hall Construction, Inc. P.O. Box 445 Taft, CA 93268 **DRAWING REFERENCE: SPECIFICATION REFERENCE: BRIEF TITLE: Concrete Warning Planks DESCRIPTION OF CLARIFICATION REQUIRED (attach sheets as necessary):** Specs call for concrete warning planks to be buried with underground conduits, the trench details shown on the electrical sheets do not call for that. Are concrete warning planks needed? **CONTRACTOR'S PROPOSED SOLUTION:** 

Concrete planks are not required, however, warning tape is required.

**SIGNATURE:** 

P2S 10/06/2025 **ASAP** 

**INITATOR: Black / Hall Construction Inc.** 

**DATE RESPONSE REQUIRED:** 

PROJECT: Bakersfield College Combined Gym & RFI NO.: PB-005
Fieldhouse – Pool Equipment Building

OWNER: Kern Community College District DATE: 10/03/2025

CONTRACTOR: Black/Hall Construction, Inc.

P.O. Box 445 Taft, CA 93268

DRAWING REFERENCE: SPECIFICATION REFERENCE:

BRIEF TITLE: Concrete
Encasement

#### **DESCRIPTION OF CLARIFICATION REQUIRED (attach sheets as necessary):**

There is a discrepancy in the specs, please confirm that concrete encasement is not needed for any electrical and data conduits underground.

#### **CONTRACTOR'S PROPOSED SOLUTION:**

INITATOR: Black / Hall Construction Inc.

DATE RESPONSE REQUIRED: ASAP

Concrete encasement is required for the duct bank between the existing gym building and the new pool equipment building.

P2S 10/06/2025



Project: Bakersfield College Pool Equipment Building

RFI for Specification section: 13 11 00

Part 2 - Products

Section 2.09, Deck Equipment, Inserts & Anchor Sockets

#A. 3. The specification here says: As required, new stanchion posts (backstroke and false start) must be provided as required.

Question: Is the College requiring new stanchion post? If so, please provide quantity.

The basis of design and plans note the intent is for the existing pool equipment to be removed/stored and reinstalled into new deck anchors.

Defer to KCCD aquatics staff confirmation if new posts are desired. RJM - Counsilman-Hunsaker 10/6/2025

New stanchion posts are not required per college aquatics staff.

Project: Bakersfield College Pool Equipment Building

RFI for Specification section: 13 11 00

Part 2 – Products

#### Section 2.09, Deck Equipment, Inserts & Anchor Sockets

#### #A. 5. Starting Platforms

a. Says if required – Dual post Starting platforms

Question: please clarify if the College is requiring starting platforms. If so, how many?

b. Says if required – anchors for starting platforms.

Question: Please clarify if anchors for starting platforms anchors are needed. If so, how many?

c. Says Starting platform safety covers – (if required)

Question: Please clarify if starting platform safety covers are required, and how many?

d. Says if applicable – Starting block must be manufactured to receive individual timing system speakers for mounting to the starting block.

Question: is this required? If so, how many?

The basis of design and plans do not include new starting blocks. The specification sections above are noted and refer to the existing blocks at the competition pool and were included if new blocks were desired.

Defer to KCCD aquatics staff confirmation if new blocks or related accessories are desired. RJM - Counsilman-Hunsaker 10/6/2025

Starting platforms are not required per college aquatics staff.

Project: Bakersfield College Pool Equipment Building

RFI for Specification section: 13 11 00

Part 2 – Products

Section 2.09, Deck Equipment, Inserts & Anchor Sockets

#A. 6. Backstroke start devices – says if required

Question: is this item required, if so, how many?

The basis of design and plans do not include new backstroke start devices. The specification sections above are noted and refer to the existing blocks at the competition pool and were included if new accessories were required.

Defer to KCCD aquatics staff confirmation if new backstroke devices are desired. *RJM - Counsilman-Hunsaker 10/6/2025* 

Backstroke start devices are not required per college aquatics staff.

Project: Bakersfield College Pool Equipment Building

RFI for Specification section: 13 11 00

Part 2 – Products

Section 2.09, Deck Equipment, Inserts & Anchor Sockets

#A. 7. Water polo goals – this says if applicable

Question: please clarify under this section, for (a.), (b.), (c.), (d.) Which all pertain to the water polo goals: Are these going to be required? If so, please specify quantity for all.

The basis of design and plans do not include new water polo goals or anchors. The specification sections above were included for consideration on the competition pool, though goals could also be used for practice in the warm-up pool. If deck goals were considered, the related deck anchors would need to be detailed/revised in the AQ plan set.

Defer to KCCD aquatics staff confirmation if new water polo equipment (floating vs. deck mounted) is desired.

RJM - Counsilman-Hunsaker 10/6/2025

Water polo goals are not required per college aquatics staff.

Project: Bakersfield College Pool Equipment Building

RFI for Specification section: 13 11 00

Part 2 – Products

#### Section 2.09, Deck Equipment, Inserts & Anchor Sockets

#### #A. 8. Lifeguard Chairs

a. says if required

Question: are the lifeguard chairs required? If so, how many?

b. Says lifeguard chairs, if required.

Question: is this lifeguard chair required? If so, how many?

c. Lifeguard chairs

Question: are these lifeguard chairs required? If so, please specify how many are needed of:

- 1) 36" chair
- 2) 48" chair
- 3) 66" chair

The basis of design and plans do not include new lifeguard chairs. The facility has existing equipment on site to be stored/re-used after demolition/renovation.

Defer to KCCD aquatics staff confirmation if new lifeguard chairs for replacement or additions are desired.

RJM - Counsilman-Hunsaker 10/6/2025

New lifeguard chairs are not required per college aquatics staff.

Project: Bakersfield College Pool Equipment Building

RFI for Specification section: 13 11 00

Part 2 – Products

Section 2.09, Deck Equipment, Inserts & Anchor Sockets

#A. 13. Pool Lift

a. Pool lift says - if required

Question: is a pool lift required on this project, if so, how many?

The basis of design and plans call for the existing warm-up pool portable lift to remain and be reinstalled. A fixed deck anchor for the existing pool life must be installed per ADA/manufacturer details.

New lift options were listed in the specification if the KCCD aquatics staff needed or wanted a new lift for either pool.

RJM - Counsilman-Hunsaker 10/6/2025

New pool lift is not required per college aquatics staff.

Project: Bakersfield College Pool Equipment Building

RFI for Specification section: 13 11 00

Part 2 – Products

Section 2.09, Deck Equipment, Inserts & Anchor Sockets

#A. 14. Says: Provided ship's ladder or Lapeyre Stair in the size and shape shown on the drawings.

Question: Please clarify where this is shown on the drawings, with plan sheet number and details. Also, please provide the quantity needed.

Tag 3A on AQ-500. Detail 1 on AQ-700. This is a single ladder in the pool mechanical room for access into the pump pit.

Defer to the new pool building architectural/structural plans for final elevation confirmations.

RJM - Counsilman-Hunsaker 10/6/2025

Project: Bakersfield College Pool Equipment Building

RFI for Specification section: 13 11 00

Part 2 – Products

#### Section 2.10, Loose Equipment

#A. 1. Says if required – competition floating lane ropes

Question: Are floating lane ropes required? If so, please provide the quantity of all ropes that are needed per this rection. Also, will need the quantity on extension hooks required for both the competition pool as well as the warm up pool.

The basis of design and plans do not include new lane ropes for either pool. The facility has existing equipment on site to be stored/re-used after demolition/renovation. CH would recommend new lane ropes at the warm-up pool. Provide line item cost for warm-up pool lane ropes (in-kind replacement & quantity to be verified with staff, 9 were installed).

Defer to KCCD aquatics staff confirmation if new lane ropes are desired. Color selections would also need to be provided.

RJM - Counsilman-Hunsaker 10/6/2025

Competition floating lane ropes are not required per college aquatics staff.

Project: Bakersfield College Pool Equipment Building

RFI for Specification section: 13 11 00

Part 2 – Products

#### Section 2.10, Loose Equipment

#A. 2. Says if required, Water polo floating ropes must be provided

Question: are the floating ropes required? If so, please provide the quantity needed.

The basis of design and plans do not include water polo ropes for either pool. The facility has existing equipment on site to be stored/re-used after demolition/renovation.

Defer to KCCD aquatics staff confirmation if any water polo ropes are desired. Existing course layouts/dimensions would need to be verified in the field.

RJM - Counsilman-Hunsaker 10/6/2025

Water polo floating ropes are not required per college aquatics staff.

Project: Bakersfield College Pool Equipment Building

RFI for Specification section: 13 11 00

Part 2 – Products

#### Section 2.10, Loose Equipment

#A.3. Says if required for the competition pool – Cup Anchors for floating lane ropes and water polo ropes.

Question: Are these required? If so, please provide quantity.

The basis of design and plans do not include new cup anchors (or ropes) for either pool. The facility has existing equipment on site to be stored/re-used after demolition/renovation.

Defer to KCCD aquatics staff confirmation if new lane ropes are desired. Color selections would also need to be provided.

RJM - Counsilman-Hunsaker 10/6/2025

Cup anchors for floating lane ropes and water polo ropes are not required per college aquatics staff.

Project: Bakersfield College Pool Equipment Building

RFI for Specification section: 13 11 00

Part 2 – Products

#### Section 2.10, Loose Equipment

#A.4. Says if required for the warm up pool – Cup Anchors for floating lane ropes and water polo ropes.

Question: Are these required? If so, please provide quantity.

The basis of design and plans do not include new cup anchors for either pool.

Defer to KCCD aquatics staff confirmation if any new or replacement anchors are needed. RJM - Counsilman-Hunsaker 10/6/2025

Cup anchors for floating lane ropes and water polo ropes are not required per college aquatics staff.

Project: Bakersfield College Pool Equipment Building

RFI for Specification section: 13 11 00

Part 2 – Products

#### Section 2.10, Loose Equipment

#A. 5. Says if required for the competition pool – Threaded eyebolt for floating lane ropes and water polo floating ropes.

Question: Are these required? If so, please provide quantity.

The basis of design and plans do not include new anchors for the competition pool.

Defer to KCCD aquatics staff confirmation if any new or replacement anchors are needed. RJM - Counsilman-Hunsaker 10/6/2025

Threaded eybolt for floating lane ropes and water polo ropes are not required per college aquatics staff.

Project: Bakersfield College Pool Equipment Building

RFI for Specification section: 13 11 00

Part 2 – Products

#### Section 2.10, Loose Equipment

#A. 6. Water Polo Floating ball release

Question: is this required? Please provide qty if so.

The basis of design and plans do not include water polo ball release.

Defer to KCCD aquatics staff confirmation if any new or replacement polo equipment is needed. RJM - Counsilman-Hunsaker 10/6/2025

Water polo floating ball release is not required per college aquatics staff.

Project: Bakersfield College Pool Equipment Building

RFI for Specification section: 13 11 00

Part 2 – Products

#### Section 2.10, Loose Equipment

#A. 7. Water Polo Ejection Board

Question: is this required? Please provide qty if so.

The basis of design and plans do not include water polo ball ejection board.

Defer to KCCD aquatics staff confirmation if any new or replacement polo equipment is needed. RJM - Counsilman-Hunsaker 10/6/2025

Water polo ejection board is not required per college aquatics staff.

Project: Bakersfield College Pool Equipment Building

RFI for Specification section: 13 11 00

Part 2 – Products

Section 2.10, Loose Equipment

#A. 8. Backstroke Flags

Question: Are these required? And will you need backstroke flags at both pools?

The basis of design and plans do not include new flags for either pool. The facility has existing equipment on site to be stored/re-used after demolition/renovation. CH would recommend new lane ropes at both pools. Provide line item cost or budget for owner consideration.

Defer to KCCD aquatics staff confirmation if new flags are desired. Color selections would also need to be provided. Dimensions for the flags would need to be measured/confirmed in the field. *RJM - Counsilman-Hunsaker 10/6/2025* 

Backstroke flags are not required per college aquatics staff.

Project: Bakersfield College Pool Equipment Building

RFI for Specification section: 13 11 00

Part 2 – Products

#### Section 2.10, Loose Equipment

#A. 10. Lane Rope Storage Reel

Question: this says if required. Please clarify if this will be needed and how many?

The basis of design and plans do not include new lane rope storage reels for either pool. The facility has existing equipment on site to be stored/re-used after demolition/renovation.

Defer to KCCD aquatics staff confirmation if new lane rope storage reels are desired and for which courses/quantity of lanes.

\*RJM - Counsilman-Hunsaker 10/6/2025\*

Lane Rope Storage Reel is not required per college aquatics staff.

Project: Bakersfield College Pool Equipment Building

RFI for Specification section: 13 11 00

Part 2 – Products

#### Section 2.10, Loose Equipment

#### #A. 12. Movable Stanchions and Swag Lines

This says if required

Question: please clarify if a., b. & c. under this section will be required, if so, how many of each?

The basis of design and plans do not include movable stanchions/swag lines. The specification sections above were included for consideration on the competition pool for consideration.

Defer to KCCD aquatics staff confirmation if new equipment would be desired. RJM - Counsilman-Hunsaker 10/6/2025

Movable Stanchions and Sway Lines are not required per college aquatics staff.

Project: Bakersfield College Pool Equipment Building

RFI for Specification section: 13 11 00

Part 2 – Products

#### Section 2.11, Maintenance Equipment

#### #A. 7. Robotic Pool Cleaner

a. This says if required, to provide 1.

Question: Is this robotic pool cleaner required?

b. This says if required, to provide 1. Question: Will this be required?

Please provide a line item cost for each pool vacuum option for owner consideration. The robotic cleaners are not required, but are recommended.

Defer to KCCD aquatics staff confirmation if vacuums are desired. RJM - Counsilman-Hunsaker 10/6/2025

Robotic Pool Cleaner is not required per college aquatics staff.

Project: Bakersfield College Pool Equipment Building

RFI for Specification section: 13 11 00

Part 2 – Products

#### Section 2.12, Safety Equipment

- #A. 1. Ring buoy and extension rope This says 2 required confirm existing Question: Do we need to provide this item?
- #A. 2. Life Hook and pole This says 2 required, confirm existing Question: Do we need to provide this item?
- #A. 3. Spineboards This says as required

  Question: Do we need to provide this? If so, please specify the qty.
- #A. 6. Rescue tube This says 2 required, confirm existing Question: Do we need to provide this?

Please provide items as line item cost(s) for the safety/rescue items for inclusion if existing equipment is no longer salvageable or missing. 1 spine-board. [These items are intended for the warm-up pool only]

Confirm with KCCD aquatics staff confirmation if new safety equipment is needed/desired. RJM - Counsilman-Hunsaker 10/6/2025

New safety equipment is not required per college aquatics staff.

Project: Bakersfield College Pool Equipment Building

RFI for Specification section: 13 11 00

Part 2 - Products

#### Section 2.16, Underwater Lights

#A This says the underwater lights are if required, confirm to match existing.

Question: Are these required? How many will be needed if so? Will this only be for the Leisure pool? Or both the Leisure pool and competition pool?

#C Junction boxes for the lights

Question: are we to reuse existing? Or do we provide new on this item?

#D `Transformers for 12v underwater lights

Question: are we to reuse existing? Or do we provide new on this item?

The basis of design and plans do not include new underwater pool lights.

The AQ plan set and scope should be coordinated closely with the as-built plan sets and with project electrical drawings to confirm the existing controls and conduits.

All underwater lights are intended to remain, as noted on the AQ drawings- and were functional to the knowledge of CH during design. A quantity of 10 is noted at the warm-up pool in the AQ drawings.

During demolition and depending on as-built installation, conduits may need replacement and routing.

The competition pool lighting was not included in this specification, but if lighting needs replacement- KCCD aquatics staff to confirm quantity and compatible replacement.

If any underwater lights are not operational- new replacement lamps or conduit, transformers/junction boxes will need to be confirmed and priced separately and provided as a line item repair.

RJM - Counsilman-Hunsaker 10/6/2025



#### S.C. ANDERSON INC.

#### 11109 RIVER RUN BLVD. STE. 200 BAKERSFIELD, CA 93311

Phone: (661) 392-7000 Fax: (661) 391-9999

**FROM:** Joe Jannino

PROJECT: Bakersfield College Combined Gym & Fieldhouse - Pool Equipment Building

**DATE:** October 8, 2025 **ARCHITECT:** 19six Architects

**RFI:** 02

ITEM#	QUESTIONS / COMMENTS
2.01	Please provide the scales for sheets E-101 and E-201.
2.02	Please clarify and circuits going though E-021 and E-022 that will need to be rerouted and their sources of power. Also, please clarify the types and sizes of electrical equipment that are in these areas that need to be removed.
2.03	Please provide information pertaining to what the conduit tags shown on E-101 are referencing.
2.04	The 'KCCD Bid Package - BC COMBINED GYM AND FIELDHOUSE POOL BUILDING' project manual has two set of Division 0 / Contract documents. Refer to page 3 of 1628 and then to page 164 of 1628. Assuming the first set of Division 0 / Contract Documents are those the General Contractor are to respond to and are apart of this contract, please delete those documents that do not apply.
2.05	Is there a hazardous material report for this project? Please provide.
2.06	Keynote 03.00.I on A-021 mentions a soils report. Please provide soils report.
2.07	Keynote 02.22.A on sheets A-022, A-023, and A-024 says to "Demo any existing remaining MEP equipment and systems inside building and on roof". How are we expected to quantify the equipment and systems to demolish, There is no additional information on the plumbing and electrical demolition plans.
2.08	Keynote a on sheets P-021, E-021, and E-022 is very vague. Please clarify extent of plumbing and electrical systems that are to be demolished.

#### Responses:

2.01 Scales have been provided on the referenced sheets included in the addendum drawings.

2.02 The entirety of the above-grade buildings are to be demolished and the basement is to be gutted out to the foundation walls and backfilled in accordance with the contract documents. Therefore, unless otherwise noted, all electrical, mechanical and plumbing systems in spaces shown in P-021, E-021 and E-022 shall be demolished.

Refer to the underground utilities map included in this addendum for additional information. Refer to AQ-101 for items to be removed with care for relocation and re-use. The Contractor is responsible for field verifying all existing conditions within the demolition areas to confirm the full scope of work prior to bidding. To do so, coordinate directly with the Maintenance & Operations (M&O) department to schedule any required site visits prior to bidding.

2.03 Please refer to the notes provided on the addendum drawings for clarification.

2.04 The bidders are required to submit only (1) one bid set for both DSA projects. Separate bids for each DSA project are not required.

ISSUED: OCTOBER 15, 2025

- 2.05 The hazardous materials report has been included in this addendum for reference.
- 2.06 The soils report has been included in this addendum for reference.
- 2.07 Please refer to the response provided for RFI Item 2.02 for clarification regarding demolition scope and existing systems.
- 2.08 Please refer to the response provided for RFI Item 2.02 for clarification regarding demolition scope and existing systems.

19six Architects 10/10/2025



#### S. C. ANDERSON INC.

#### 11109 RIVER RUN BLVD. STE. 200 BAKERSFIELD, CA 93311

Phone: (661) 392-7000 Fax: (661) 391-9999

FROM: Joe Jannino

PROJECT: Bakersfield College Combined Gym & Fieldhouse - Pool Equipment Building

**DATE:** October 8, 2025 **ARCHITECT:** 19six Architects

**RFI:** 03

#### ITEM # QUESTIONS / COMMENTS

3.01 The Construction Period in 09-Construction Agreement states the project is to be completed within 100 consecutive calendar days. Considering demolition unknowns and material lead times, the District should consider additional time. Please revisit Construction Period duration.

3.01 The construction duration shall remain unchanged and is consistent with the timeline outlined in the contract documents.

19six Architects 10/09/2025

AGENCY APPROVAL

DSA # 03-124690

IDENTIFICATION STAMP
DIV. OF THE STATE ARCHITECT

APP: 03-124690 INC:

REVIEWED FOR
SS FLS ACS D

DATE: 04/01/2025

### <u>DEMOLITION LEGEND:</u>

REMOVE EXISTING IMPROVEMENTS AS
NECESSARY TO CONSTRUCT NEW
IMPROVEMENTS SHOWN ON THESE PLANS
UNLESS OTHERWISE NOTED ON THE PLAN. THE
REMOVAL OF IMPROVEMENTS MUST BE
COORDINATED WITH ALL PLAN SHEETS.
CONTRACTOR MUST ALSO COORDINATE
REMOVAL OF IMPROVEMENTS WITH UTILITY
AGENCIES. PROTECT ALL IMPROVEMENTS NOT
DESIGNATED FOR REMOVAL. SEE NOTE 1

LIMITS OF VEGETATION REMOVAL. 4" MINIMUM
DEPTH

LIMITS OF CONCRETE IMPROVEMENT REMOVAL

PROTECT BUILDING TO REMAIN

PROTECT CONCRETE IMPROVEMENTS TO

PROTECT FENCE TO REMAIN

PROTECT POOL OVERFLOW GUTTER, CONCRETE
BASE, AND DRAIN PIPES TO REMAIN

PROTECT BUILDING COLUMN TO REMAIN

PU

PROTECT UTILITY TO REMAIN

REMOVE AND LAWFULLY DISPOSE OF BUILDING,
SEE ARCHITECTURAL PLANS FOR ADDITIONAL
INFORMATION

REMOVE AND LAWFULLY DISPOSE OF CONCRETE IMPROVEMENTS

REMOVE AND LAWFULLY DISPOSE OF DECORATIVE METAL FENCE PICKETS, POSTS,

AND FOOTINGS.

REMOVE AND LAWFULLY DISPOSE OF CHAIN LINK FENCE FABRIC, POSTS AND FOOTINGS

SALVAGE AND RELOCATE STORAGE BUILDING, COORDINATE NEW LOCATION WITH OWNER

DEMOLISH AND BACKFILL TUNNEL UNDER POOL

DECK PER ARCHITECTURAL PLANS

CAP END OF UTILITY LINE WITH WATER-TIGHT

REMOVE AND LAWFULLY DISPOSE OF UTILITY,
SEE NOTE 10

REMOVE AND LAWFULLY DISPOSE OF BLOCK

WALL AND FOOTING

SC SAWCUT

LIMIT OF CHAIN LINK FENCE REMOVAL

LIMIT OF CONCRETE BLOCK WALL REMOVAL

LIMIT OF DECORATIVE METAL FENCE REMOVAL

LIMIT OF STORM DRAIN LINE REMOVAL

LIMIT OF SEWER LINE REMOVAL

LIMIT OF WATER LINE REMOVAL

CONNECTION

# GENERAL DEMOLITION NOTES:

1. THE "LIMIT OF DEMOLITION" SHOWN IS APPROXIMATE AND IS GENERALLY CONSIDERED TO BE THE MINIMUM REMOVAL REQUIREMENTS. CONTRACTOR MUST COORDINATE AS NOTED IN THE LEGEND.

2. CONTRACTOR SHALL LEGALLY DISPOSE OF ALL DEMOLISHED MATERIALS OFF SITE.

3. CONTRACTOR SHALL PROTECT ALL EXISTING UTILITY IMPROVEMENTS NOT SPECIFICALLY DESIGNATED FOR REMOVAL.

4. THE ON-SITE UNDERGROUND UTILITIES SHOWN ON THIS SHEET ARE AT APPROXIMATE LOCATIONS. THE EXTENT, LOCATIONS AND SIZES ARE UNKNOWN. THE CONTRACTOR SHALL POTHOLE TO LOCATE AND VERIFY THE UNDERGROUND UTILITY LINES PRIOR TO REMOVAL.

5. CONTRACTOR TO PROTECT AND PRESERVE IN PLACE ANY FOUND SURVEY MONUMENTS. ANY MONUMENTS DISTURBED SHALL BE RESET BY A CALIFORNIA LICENSED SURVEYOR AND THE APPROPRIATE PAPERWORK FILED WITH THE CITY OR COUNTY, AT CONTRACTOR'S EXPENSE.

6. ALL HAZARDOUS MATERIALS ENCOUNTERED DURING SITE DEMOLITION SHALL BE REMEDIATED AND DISPOSED OF PER STATE AND EPA REQUIREMENTS.

CONTRACTOR SHALL CONTACT AND COORDINATE WITH ALL UTILITY AGENCIES PRIOR TO THE START OF ANY DEMOLITION

OR CONSTRUCTION.

8. ANY EXISTING UTILITIES AND/OR IMPROVEMENTS WHICH ARE TO REMAIN, THAT BECOME DAMAGED DURING CONSTRUCTION SHALL BE COMPLETELY RESTORED TO THE SATISFACTION OF THE OWNER AND AGENCY HAVING AUTHORITY, AT THE CONTRACTOR'S SOLE EXPENSE.

9. REMOVE EXISTING IMPROVEMENTS AS NECESSARY TO CONSTRUCT NEW IMPROVEMENTS SHOWN ON THESE PLANS.
 a) FOR CONCRETE REMOVAL, REMOVE TO THE NEXT NEAREST TOOLED JOINT OR EXPANSION JOINT OF IMPROVEMENTS DESIGNATED TO REMAIN.

 REFER TO MECHANICAL, ELECTRICAL, PLUMBING, AND ARCHITECTURAL PLANS FOR ADDITIONAL DEMOLITION AND COORDINATION.

11. COMPLIANCE WITH FIRE SAFETY DURING CONSTRUCTION WILL BE ENFORCED.

12. DURING DEMOLITION, DISCONNECT AND PROTECT POOL DECK BONDING WIRES WHERE FOUND. PROTECT IN PLACE FOR RE-CONNECTION TO NEW POOL DECK BONDING.

802 EAST COTA STREET, SUITE A SANTA BARBARA, CA 93103 TEL (805) 963-1955

CONSULTANTS

CIVIL ENGINEER
BLAIR, CHURCH, & FLYNN
451 Clovis Avenue
Clovis, CA 93612
TEL (559) 326-1400

PLUMBING ENGINEER
P2S INC.
5000 East Spring Street, Suite 800
Long Beach, CA 90815
TEL (562) 497-2999

MECHANICAL ENGINEER
P2S INC.
5000 East Spring Street, Suite 800
Long Beach, CA 90815


TEL (562) 497-2999

TEL (562) 497-2999

ELECTRICAL ENGINEER
P2S INC.
5000 East Spring Street, Suite 800
Long Beach, CA 90815

A Q U A T I C S E N G I N E E R COUNSILMAN-HUNSAKER 12851 Manchester Road, Suite 120 St. Louis, MO 63131 TEL (314) 894-1245

ARCHITECT STAMP CONSULTANT STAMP

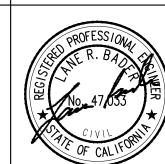

REVISIONS

<u>/#</u> \		
NO.	DATE	DESCRIPTION
1	10-15-2025	ADDENDUM 2

THE ARCHITECT DOES NOT REPRESENT THAT
THESE PLANS OR THE SPECIFICATIONS ARE
SUITABLE FOR ANY SITE OTHER THAN THE ONE
FOR WHICH THEY WERE SPECIFICALLY
PREPARED. THE ARCHITECT DISCLAIMS
RESPONSIBILITY FOR THESE PLANS AND
SPECIFICATIONS IF THEY ARE USED IN WHOLE OR

PROJECT OWNER & TITLE

KERN COMMUNITY COLLEGE

**DISTRICT** 2100 Chester Avenue, Bakersfield, CA 93301

BAKERSFIELD
COLLEGE POOL
BUILDING AND SITE
DEMOLITION

1801 Panorama Dr. Bakersfield, CA 93305

SHEET TITLE

DEMOLITION PLAN

N BY: S.JUE JOB NUMBER: 23024.01

TF: MARCH 27, 2025

SCALE: 1"=20'

Know what's below.
Call before you dig.

NOTES

PROVIDE FEEDER IN EXPOSED CONDUIT AS SHOWN.
REFER TO THE FEEDER AND CONDUIT SCHEDULE ON

SHEET E501 FOR FEEDER SIZE AND QUANTITIES.

- PROVIDE 36" X 24" x 12" OVERHEAD PULLBOX 'PB-1' WITH REMOVABLE COVERS AND ALL ASSOCIATED ACCESSORIES AS SHOWN.
- PROVIDE 3' X 3' x 3' UNDERGROUND PULLBOX 'PB-2' WITH ALL ASSOCIATED ACCESSORIES AS SHOWN.
- PROVIDE FEEDER IN UNDERGROUND DUCTBANK AS SHOWN. REFER TO THE FEEDER AND CONDUIT SCHEDULE ON SHEET E501 FOR FEEDER SIZE AND QUANTITIES.
- RELOCATED EXISTING POLE LIGHT FIXTURE AND POLE IN NEW LOCATION. PROVIDE POLE BASE AND ALL ASSOCIATED ACCESSORIES FOR A COMPLETE INSTALLATION.
- 6 PROVIDE (2) 2" CONDUITS FROM EXISTING COMMUNICATIONS MANHOLE TO DATA CABINET IN POOL EQUIPMENT ROOM 101.
- 7 PROVIDE POLE LIGHT FIXTURE AND POLE WITH ALL ASSOCIATED ACCESSORIES AS SHOWN. REFER TO PANEL PE SCHEDULE ON SHEET E-501 FOR POLE LIGHT CIRCUIT. REFER TO DETAIL 4 ON SHEET E601 FOR POLE LIGHT FOOTING DETAIL.
- 8 PROVIDE SURFACE MOUNTED WEATHERPROOF 520R GFCI RECEPTACLE ON LIGHTPOLE TO SERVE MAINTENANCE OF VACUUM. REFER TO PANEL PE SCHEDULE ON SHEET E-501 FOR POLE RECEPTACLE CIRCUIT. 9 INTERCEPT EXISTING UNDERWATER POOL LIGHT CIRCUITS IN 11" X 17" HANDHOLE AND EXTEND CIRCUITS TO PANEL
- 'PE'. CONTRACTOR SHALL VERIFY THE EXISTING CONDUIT, FEEDERS AND CIRCUITS IN THE FIELD. NEW POLE LIGHT AND POLE OUTLET CIRCUITS SHALL ALSO BE ROUTED VIA HANDHOLE. SPLICE POOL LIFT CIRCUIT AND POLE OUTLET CIRCUIT IN HANDHOLE.
- CONTRACTOR SHALL PROVIDE TEMPORARY LIGHTING FOR POOL ON CONSTRUCTION FENCE OF FUTURE ADMINISTRATION BUILDING.
- PROVIDE 11" X 17" HANDHOLE. SPLICE POLE LIGHT CIRCUIT IN HANDHOLE.

### **GENERAL NOTES**

- A. REFER TO FEEDER AND CONDUIT SCHEDULE ON SHEET E501 FOR SIZES AND QUANTITIES.
- B. ALL NEW WORK IS SHOWN ON BOLD.

AGENCY APPROVAL <u>DSA#</u> 03-124689

IDENTIFICATION STAMP DIV. OF THE STATE ARCHITEC APP: 03-124689 INC: REVIEWED FOR SS 🗹 FLS 🗹 ACS 🗹 DATE: 08/18/2025

802 EAST COTA STREET, SUITE A SANTA BARBARA, CA 93103 TEL (805) 963-1955

### CONSULTANTS

CIVIL ENGINEER BLAIR, CHURCH & FLYNN 451 Clovis Avenue Clovis, CA 93612 TEL (559) 326-1400

STRUCTURAL ENGINEER JOHN A. MARTIN & ASSOCIATES, INC. 950 South Grand Ave, 4th Floor Los Angeles, CA 90015 TEL (213) 483-6490

PLUMBING ENGINEER P2S INC. 5000 East Spring Street, Suite 800 Long Beach, CA 90815 TEL (562) 497-2999

ELECTRICAL ENGINEER 5000 East Spring Street, Suite 800 Long Beach, CA 90815 TEL (562) 497-2999

<u>AQUATICS ENGINEER</u> COUNSILMAN-HUNSAKER 12851 Manchester Road, Suite 120 St. Louis, MO 63131 TEL (314) 894-1245

ARCHITECT STAMP	CONSULTANT STAMP
	No. E24721  No. E24721  SIGNED: 09/30/2024

REVISIONS

<u> </u>		
NO.	DATE	DESCRIPTION
1	10-15-2025	ADDENDUM 2

THE ARCHITECT DOES NOT REPRESENT THAT THESE PLANS OR THE SPECIFICATIONS ARE SUITABLE FOR ANY SITE OTHER THAN THE ONE FOR WHICH THEY WERE SPECIFICALLY PREPARED. THE ARCHITECT DISCLAIMS RESPONSIBILITY FOR THESE PLANS AND SPECIFICATIONS IF THEY ARE USED IN WHOLE OR IN PART AT ANY OTHER SITE. WRITTEN DIMENSIONS ON THESE DRAWINGS SHALL HAVE PRECEDENCE OVER SCALED

PROJECT OWNER & TITLE KERN COMMUNITY COLLEGE **DISTRICT** 1801 Panorama Dr. Bakersfield, CA 93305

Bakersfield College -**Pool Equipment** Building

SITE PLAN



SCALE: 1/16" = 1'-0"

INFORMATION. PROVIDE TRANSFORMER ALONG WITH ALL ASSOCIATED ACCESSORIES AS SHOWN. REFER TO SINGLE LINE DIAGRAM ON SHEET E501 FOR EQUIPMENT RATINGS AND ADDITIONAL INFORMATION.

PROVIDE 6" HIGH CONCRETE PAD EXTENDING 6" ON ALL SIDES OF EQUIPMENT AS SHOWN.

PROVIDE 120V POWER TO SERVE COILING DOOR. PROVIDE MOTOR RATED SWITCH FOR COILING DOOR DISCONNECT AND ALL ASSOCIATED LOW VOLTAGE WIRING AS REQUIRED.

PROVIDE WALL MOUNTED DATA 24"X24"X16" VENTED 19"
WIDE 6U NEMA-4 DATA RACK ENCLOSURE WITH (2) 2" CONDUITS TO EXISTING COMMUNICATION MANHOLE AND 6-STRAND SM FIBER TO GYMNASIUM IDF-L101. BOTTOM OF DATA CABINET TO BE +80" AFF MINIMUM.

6 PROVIDE DEDICATED RECEPTACLE TO SERVE DATA CABINET.

### **GENERAL NOTES**

A. REFER TO SHEET E501 FOR SINGLE LINE DIAGRAM.

APP: 03-124689 INC: REVIEWED FOR SS 🗹 FLS 🗹 ACS 🗹 DATE: 08/18/2025

AGENCY APPROVAL <u>DSA#</u> 03-124689

IDENTIFICATION STAMP DIV. OF THE STATE ARCHITECT

802 EAST COTA STREET, SUITE A SANTA BARBARA, CA 93103 TEL (805) 963-1955

CONSULTANTS

CIVIL ENGINEER BLAIR, CHURCH & FLYNN 451 Clovis Avenue Clovis, CA 93612 TEL (559) 326-1400

<u>STRUCTURAL ENGINEER</u> JOHN A. MARTIN & ASSOCIATES, INC. 950 South Grand Ave, 4th Floor Los Angeles, CA 90015 TEL (213) 483-6490

PLUMBING ENGINEER P2S INC. 5000 East Spring Street, Suite 800 Long Beach, CA 90815 TEL (562) 497-2999

ELECTRICAL ENGINEER P2S INC. 5000 East Spring Street, Suite 800 Long Beach, CA 90815 TEL (562) 497-2999

<u>AQUATICS ENGINEER</u> COUNSILMAN-HUNSAKER 12851 Manchester Road, Suite 120 St. Louis, MO 63131 TEL (314) 894-1245

> ARCHITECT STAMP CONSULTANT STAMP

REVISIONS

DATE DESCRIPTION 10-15-2025 ADDENDUM 2

THE ARCHITECT DOES NOT REPRESENT THAT THESE PLANS OR THE SPECIFICATIONS ARE SUITABLE FOR ANY SITE OTHER THAN THE ONE FOR WHICH THEY WERE SPECIFICALLY PREPARED. THE ARCHITECT DISCLAIMS RESPONSIBILITY FOR THESE PLANS AND SPECIFICATIONS IF THEY ARE USED IN WHOLE OR IN PART AT ANY OTHER SITE. WRITTEN DIMENSIONS ON THESE DRAWINGS SHALL HAVE PRECEDENCE OVER SCALED DIMENSIONS.


PROJECT OWNER & TITLE

KERN COMMUNITY COLLEGE **DISTRICT** 1801 Panorama Dr. Bakersfield, CA 93305

Bakersfield College -**Pool Equipment** Building

POOL EQUIPMENT **BUILDING FLOOR** 

PLAN - POWER JOB NUMBER: 23024.02

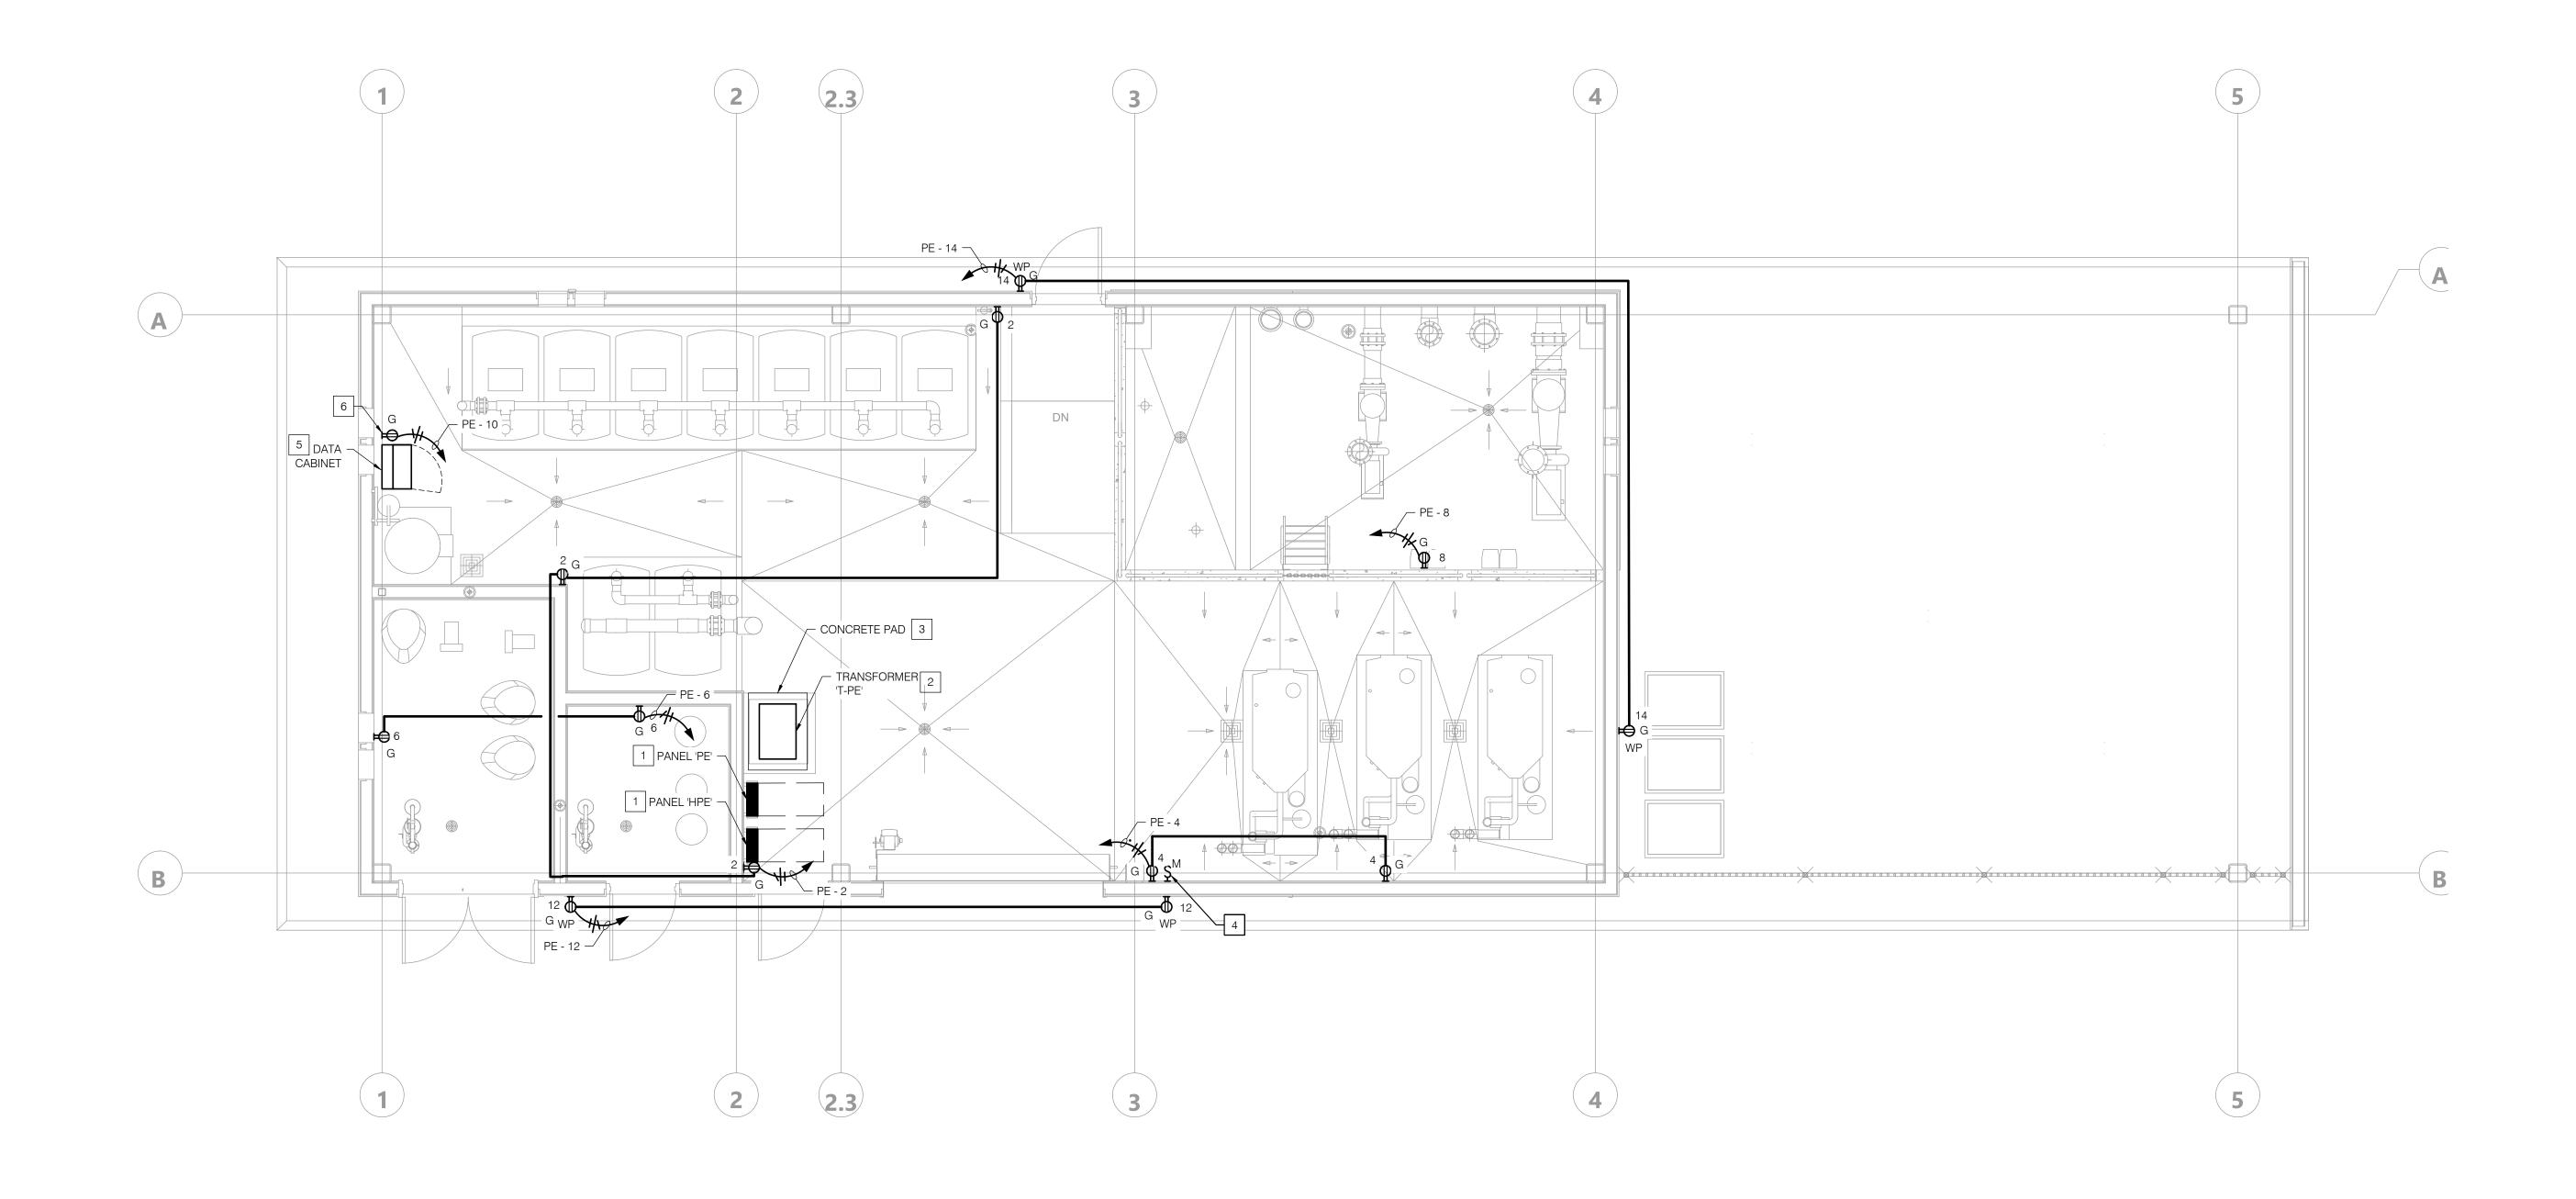

	DEVICE	ROOM NO	ROOM NAME	SWITCH ID	OCC SENSOR	PHOTOCELL	DAYLIGHTING ZONE	SWITCHING TYPE	PANEL	CIRCUIT	NOTES
	nPP16-D-EFP	101	POOL EQUIPMENT ROOM	p1	CEILING O.S.	N/A	N/A	DIMMING	PE	3	-
	nPP16-D-EFP	103	PH BUFFER ROOM	b1	WALL O.S.	N/A	N/A	ON/OFF	PE	3	-
	nPP16-D-EFP	102	SANITIZER ROOM	s1	WALL O.S.	N/A	N/A	ON/OFF	PE	3	-
	nPP16-D-EFP	N/A	EXTERIOR WALLS	e1	N/A	N/A	N/A	ON/OFF	PE	7	-
	nPP16-D-EFP	101	EXTERIOR CANOPY	e2	N/A	YES	N/A	ON/OFF	PE	9	-

## LIGHT FIXTURE SCHEDULE

TYPE	FIXTURE DESCRIPTION	MANUFACTURER & MODEL	TOTAL V-A	LAMP TYPE	LUMENS	COLOR TEMP	CRI	VOLTAGE	MTG	NOTES
L1	SUSPENDED STRIP LIGHT	METALUX #4APVTLD-SL3C3-AYC-CHAIN/SET-U	32	LED	4452	3500K	82	120	Р	3
L1E	SUSPENDED STRIP LIGHT WITH BATTERY PACK	METALUX #4APVTLD-SL3C3-EL10W-AYC-CHAIN/SET-U	32	LED	4452	3500K	82	120	Р	3
L2	SURFACED STRIP LIGHT	METALUX #4APVTLD-SL3C3	32	LED	4452	3500K	82	120	S	
P1	LITHONIA LIGHTING #DSX1 POLE LIGHT LED-P5-40K-80CRI-T4M-MVOLT-RPA-NLTAIR2 -PIRHN-DWHXD		276	LED	35786	4000K	80	120	PO	1, 2
W1	WALL MOUNTED LIGHT	LITHONIA LIGHTING #WDGE1LED-P2-CCT-80CRI-VF-MVOLT-SRM- FINISH	15	LED	1806	3000K	80	120	W	

NOTES:

1. PROVIDE LITHONIA LIGHTING, #RSS 24 4-5B DWHXD STEEL 24' ROUND POLE.

2. REFER TO DETAIL 4/E-601 FOR LIGHT POLE FOOTING DETAIL.

3. MOUNT LIGHTS AT 11'-6" A.F.F.

 $\frac{\text{MOUNTING ABBREVIATIONS:}}{\text{B} = \text{BOLLARD}}$ P = PENDANTPO = POLER = RECESSEDS = SURFACET = TAPE LIGHT

W = WALL

**GENERAL NOTES** 

PROVIDE DIGITAL OUTDOOR PHOTOSENSOR AS SHOWN(CAT: LSA-APS-OL) MOUNTED IN JUNCTION BOX MINIMUM 6" HIGH ABOVE THE BUILDING HEIGHT. PHOTOSENSOR SHALL BE INSTALLED FACING NORTH.
PHOTOSENSOR SHALL CONTROL ALL OUTDOOR LIGHT FIXTURES.

A. REFER TO LIGHTING FIXTURE SCHEDULE ON THIS SHEET

FOR LIGHT FIXTURE AND LAMP DETAILS.

AGENCY APPROVAL <u>DSA#</u> 03-124689

IDENTIFICATION STAMP DIV. OF THE STATE ARCHITECT

REVIEWED FOR

SS 🗹 FLS 🗹 ACS 🗹

APP: 03-124689 INC:

DATE: 08/18/2025

802 EAST COTA STREET, SUITE A SANTA BARBARA, CA 93103 TEL (805) 963-1955

CONSULTANTS

CIVIL ENGINEER BLAIR, CHURCH & FLYNN 451 Clovis Avenue Clovis, CA 93612 TEL (559) 326-1400

STRUCTURAL ENGINEER
JOHN A. MARTIN & ASSOCIATES, INC. 950 South Grand Ave, 4th Floor Los Angeles, CA 90015 TEL (213) 483-6490

PLUMBING ENGINEER P2S INC. 5000 East Spring Street, Suite 800 Long Beach, CA 90815 TEL (562) 497-2999

ELECTRICAL ENGINEER P2S INC. 5000 East Spring Street, Suite 800 Long Beach, CA 90815 TEL (562) 497-2999

AQUATICS ENGINEER COUNSILMAN-HUNSAKER 12851 Manchester Road, Suite 120 St. Louis, MO 63131 TEL (314) 894-1245

> CONSULTANT STAMP ARCHITECT STAMP

REVISIONS DATE DESCRIPTION

THE ARCHITECT DOES NOT REPRESENT THAT THESE PLANS OR THE SPECIFICATIONS ARE SUITABLE FOR ANY SITE OTHER THAN THE ONE FOR WHICH THEY WERE SPECIFICALLY PREPARED.
THE ARCHITECT DISCLAIMS RESPONSIBILITY FOR
THESE PLANS AND SPECIFICATIONS IF THEY ARE
USED IN WHOLE OR IN PART AT ANY OTHER SITE.
WRITTEN DIMENSIONS ON THESE DRAWINGS
SHALL HAVE PRECEDENCE OVER SCALED
DIMENSIONS.

PROJECT OWNER & TITLE


KERN COMMUNITY COLLEGE **DISTRICT** 1801 Panorama Dr. Bakersfield, CA 93305


**Bakersfield College -Pool Equipment** Building

SHEET TITLE
POOL EQUIPMENT
BUILDING RCP PLAN

- LIGHTING JOB NUMBER: 23024.02

DATE: MARCH 7, 2025

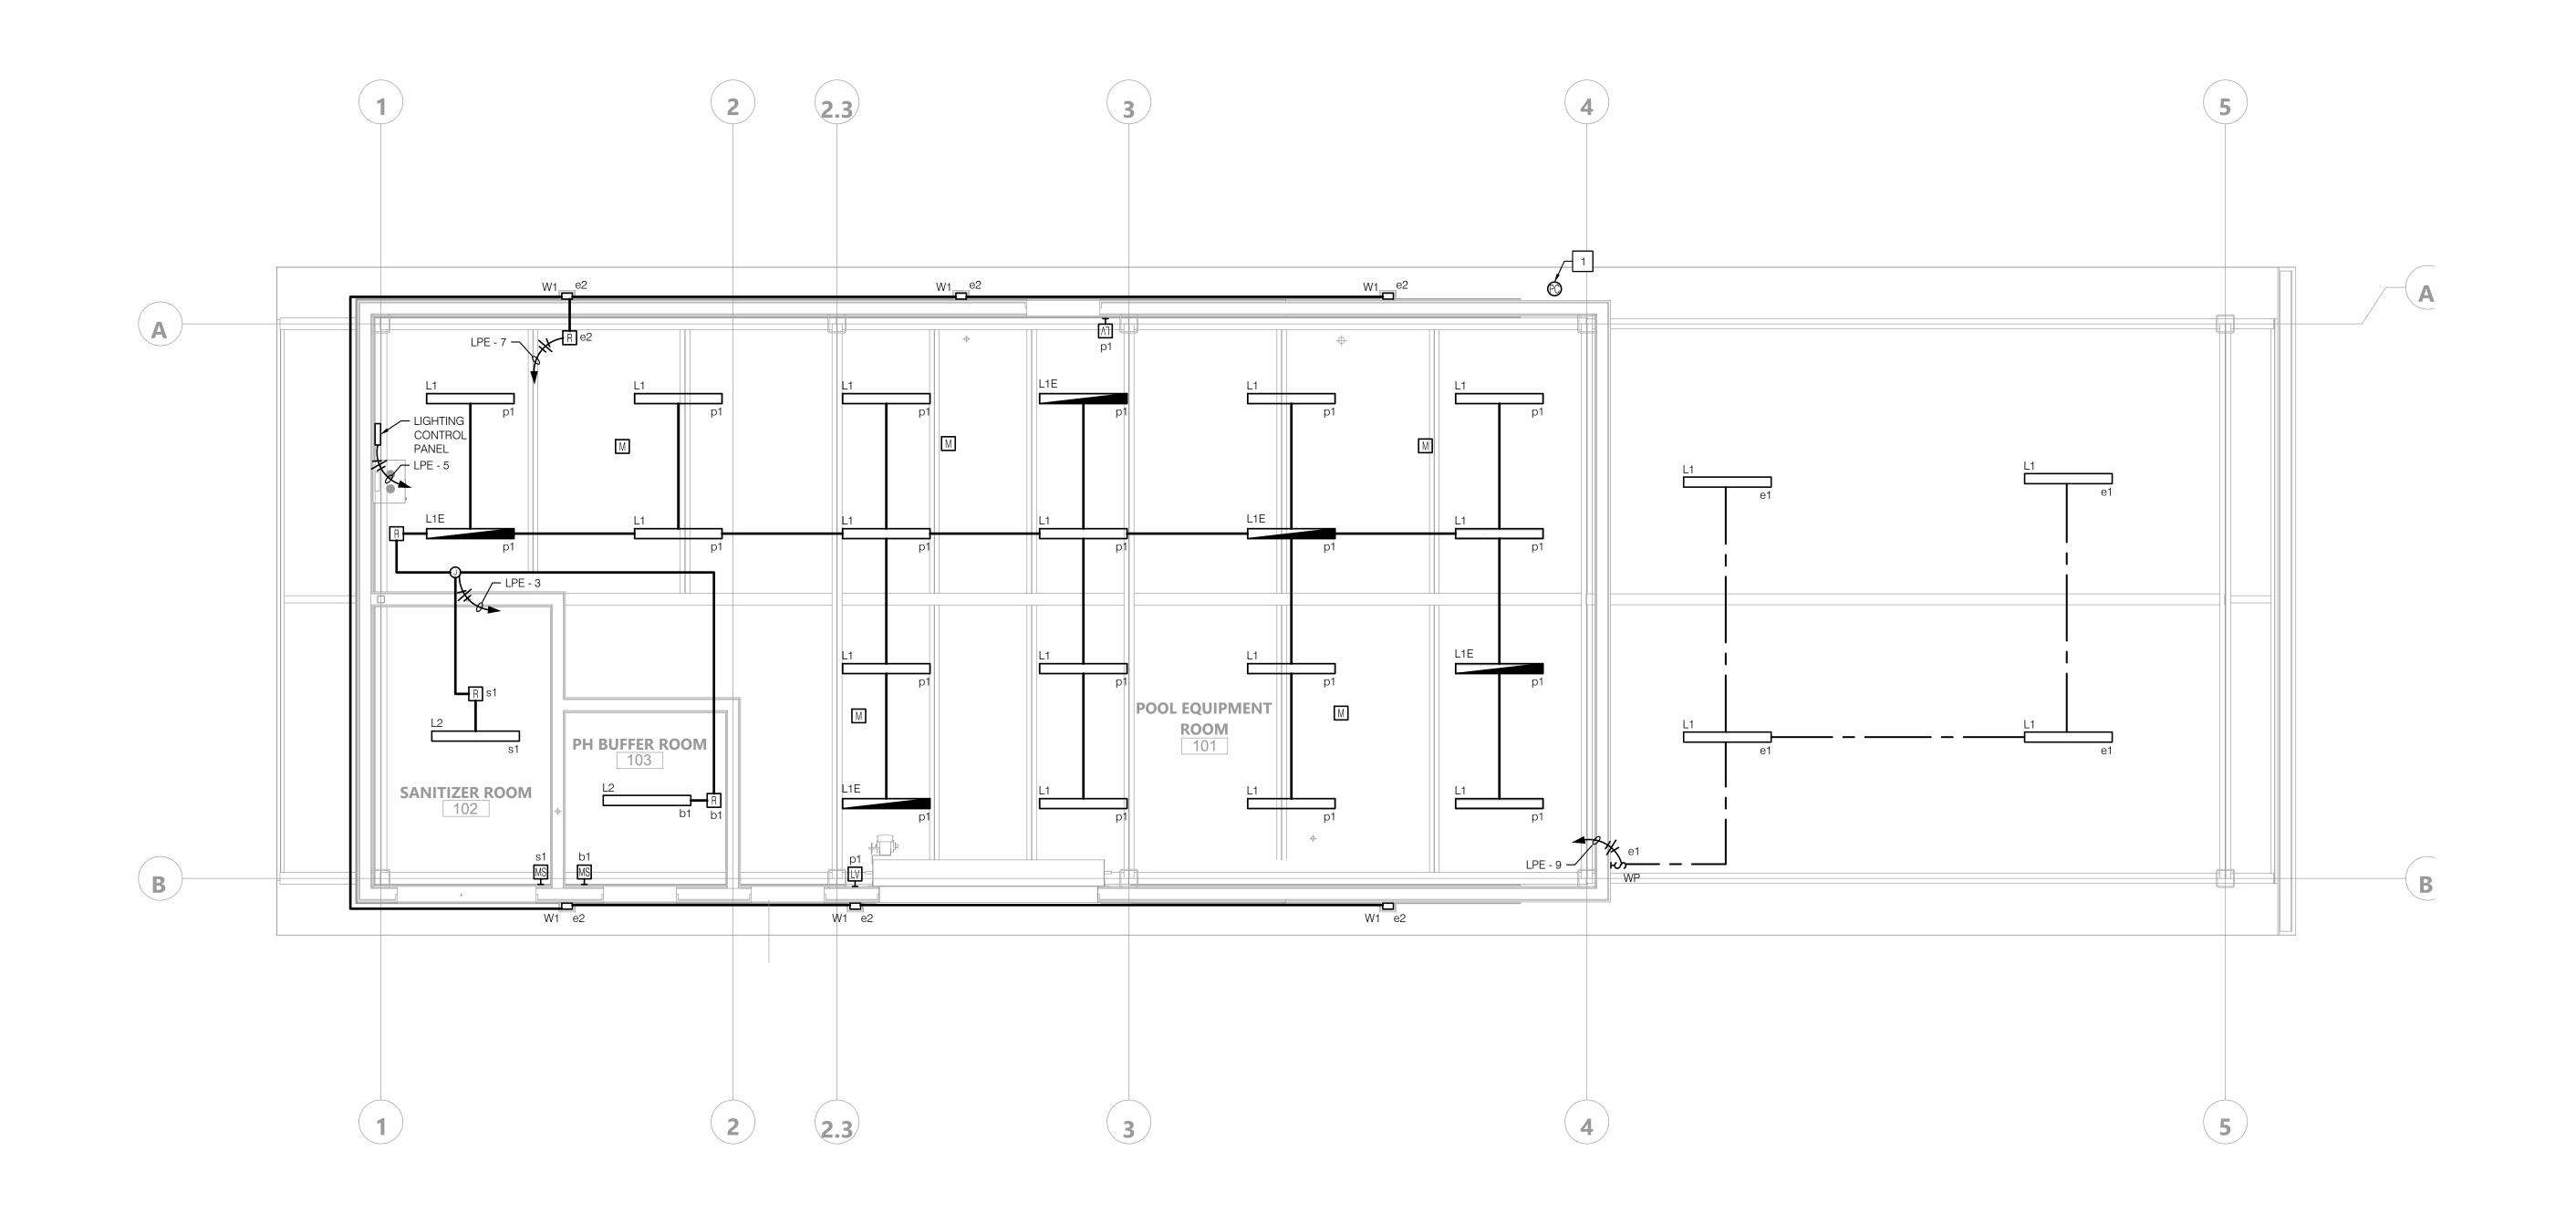

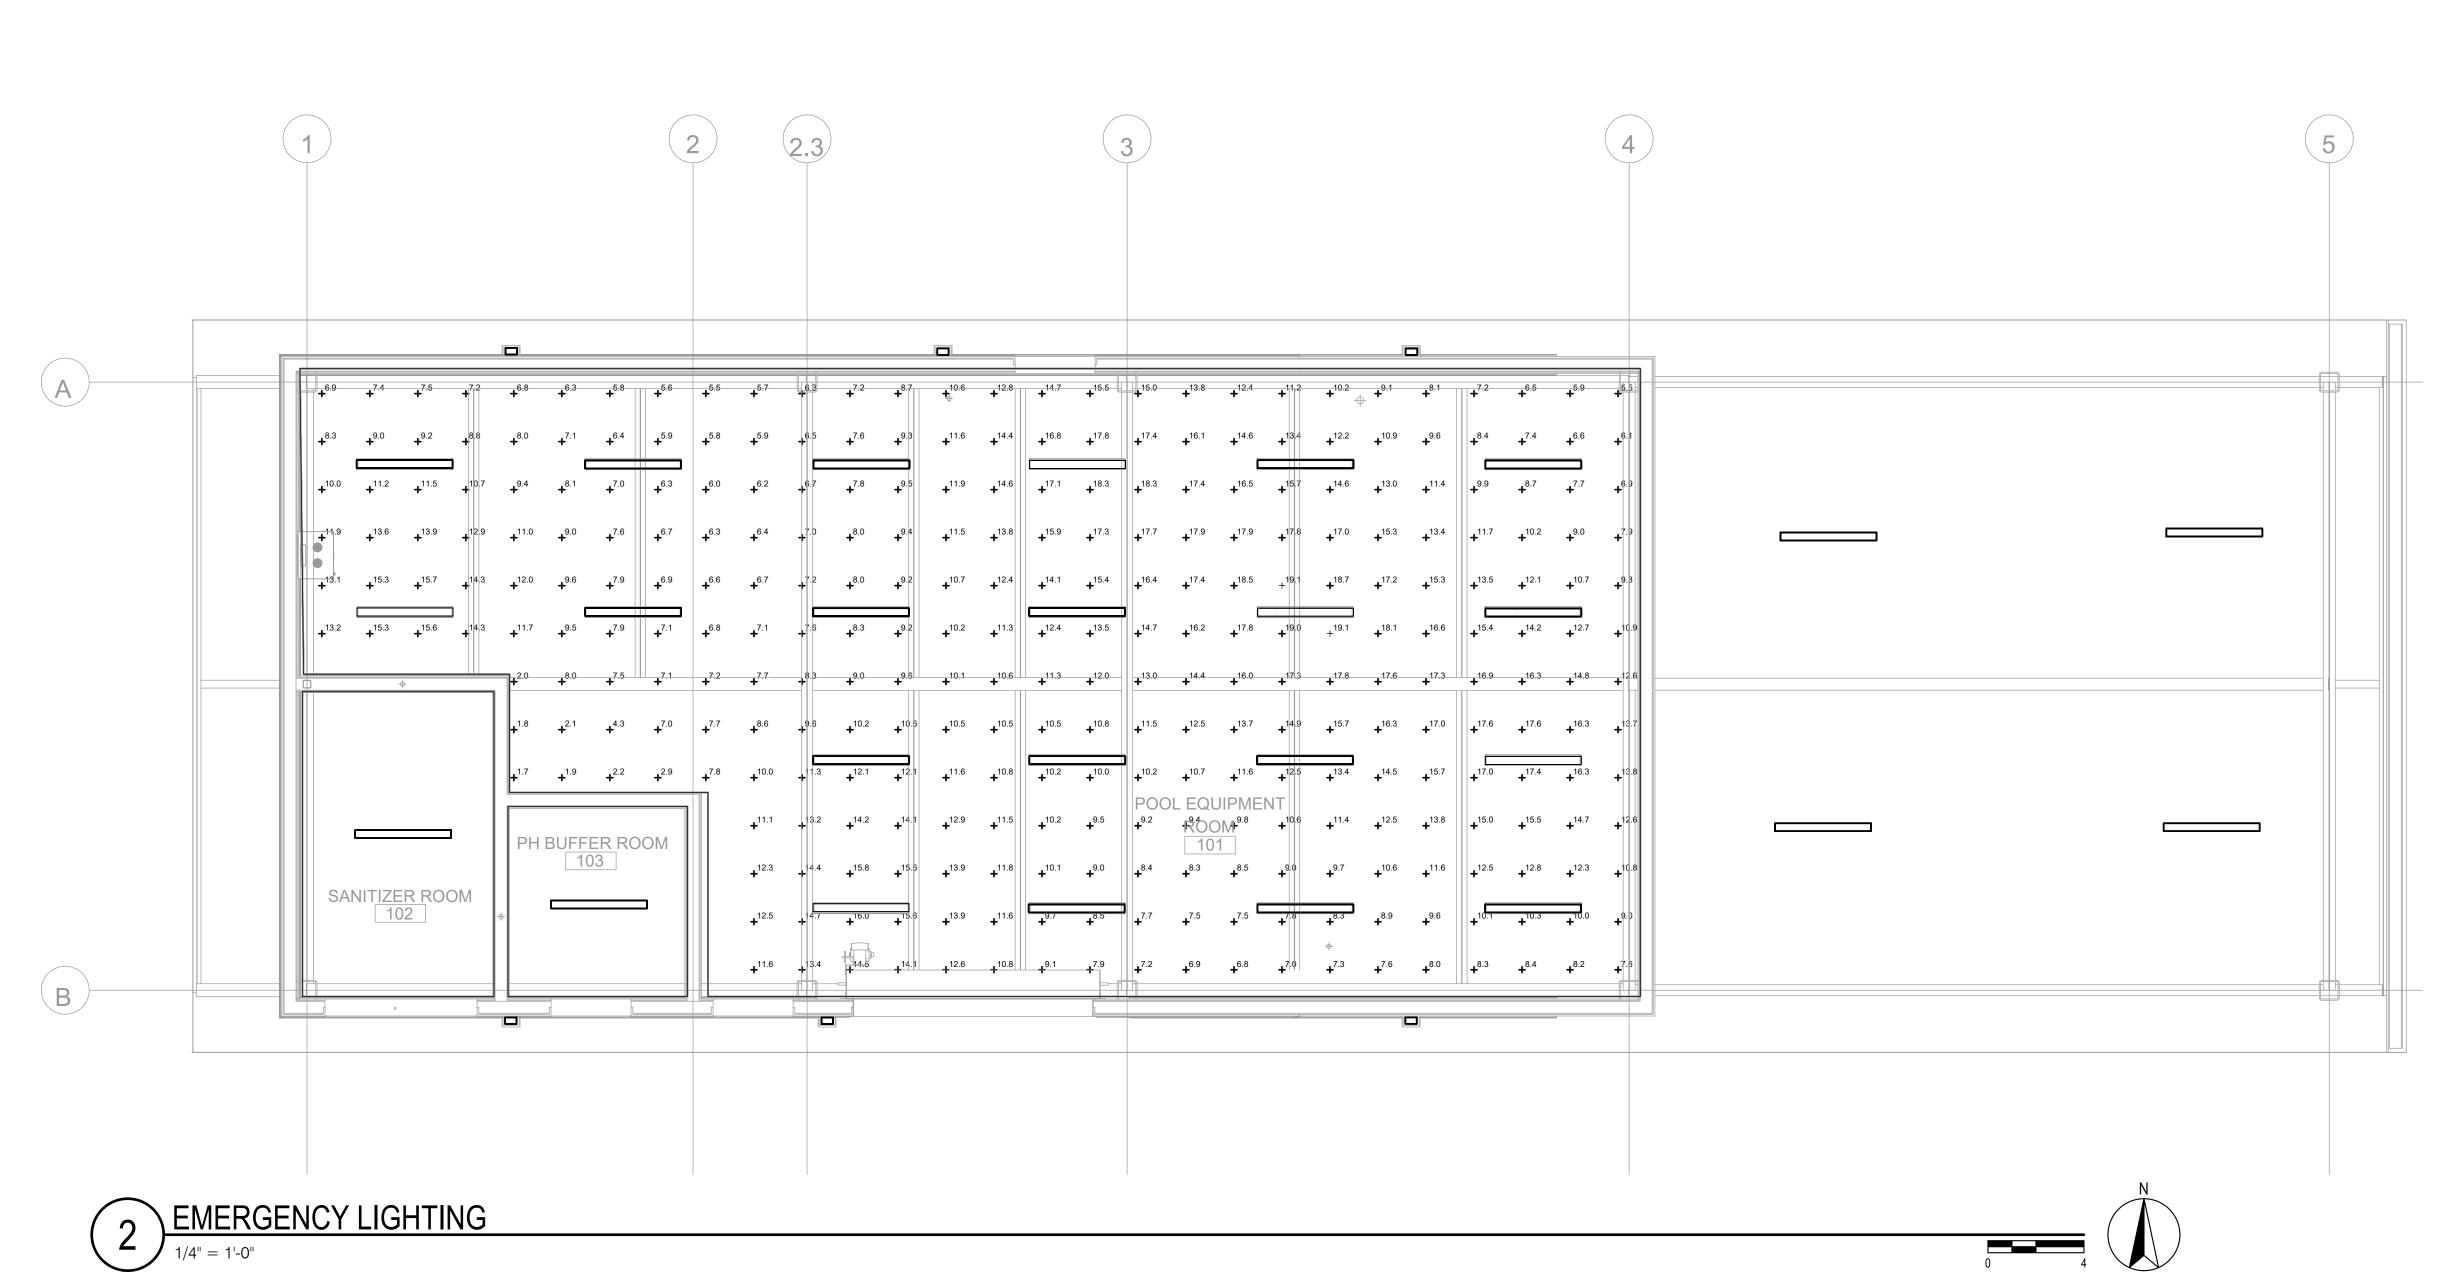

	S	TATIS	TICS			
DESCRIPTION	SYMBOL	AVG	MAX	MIN	MAX/MIN	AVG/MIN
POOL EQUIPMENT ROOM	+	11.2 FC	19.1 FC	1.7 FC	11.2:1	6.6:1

AGENCY APPROVAL DSA# 03-124689

IDENTIFICATION STAMP DIV. OF THE STATE ARCHITE

APP: 03-124689 INC: REVIEWED FOR SS 🗹 FLS 🗹 ACS 🗹

DATE: 08/18/2025

802 EAST COTA STREET, SUITE A SANTA BARBARA, CA 93103 TEL (805) 963-1955

CONSULTANTS

CIVIL ENGINEER
BLAIR, CHURCH & FLYNN 451 Clovis Avenue Clovis, CA 93612 TEL (559) 326-1400

STRUCTURAL ENGINEER JOHN A. MARTIN & ASSOCIATES, INC. 950 South Grand Ave, 4th Floor Los Angeles, CA 90015 TEL (213) 483-6490

PLUMBING ENGINEER
P2S INC. 5000 East Spring Street, Suite 800 Long Beach, CA 90815

TEL (562) 497-2999

TEL (562) 497-2999

ELECTRICAL ENGINEER 5000 East Spring Street, Suite 800 Long Beach, CA 90815

<u>AQUATICS ENGINEER</u> COUNSILMAN-HUNSAKER 12851 Manchester Road, Suite 120 St. Louis, MO 63131 TEL (314) 894-1245

STATISTICS MAX MIN DESCRIPTION POOL EQUIPMENT ROOM 58.8 FC 19.2 FC 16.1 FC PH BUFFER ROOM 17.6 FC 14.0 FC 16.7 FC 11.2 FC SANITIZER ROOM 1.5:1 **OUTDOOR YARD STORAGE** 15.0 FC 2.3 FC & N, E, S SIDES OF BLDG


CONSULTANT STAMP ARCHITECT STAMP


**REVISIONS** DESCRIPTION 10-15-2025 ADDENDUM 2

PROJECT OWNER & TITLE **KERN COMMUNITY** COLLEGE DISTRICT 1801 Panorama Dr. Bakersfield, CA 93305

**Bakersfield College -Pool Equipment** Building

**POOL EQUIPMENT** BUILDING PHOTOMETRICS PLAN

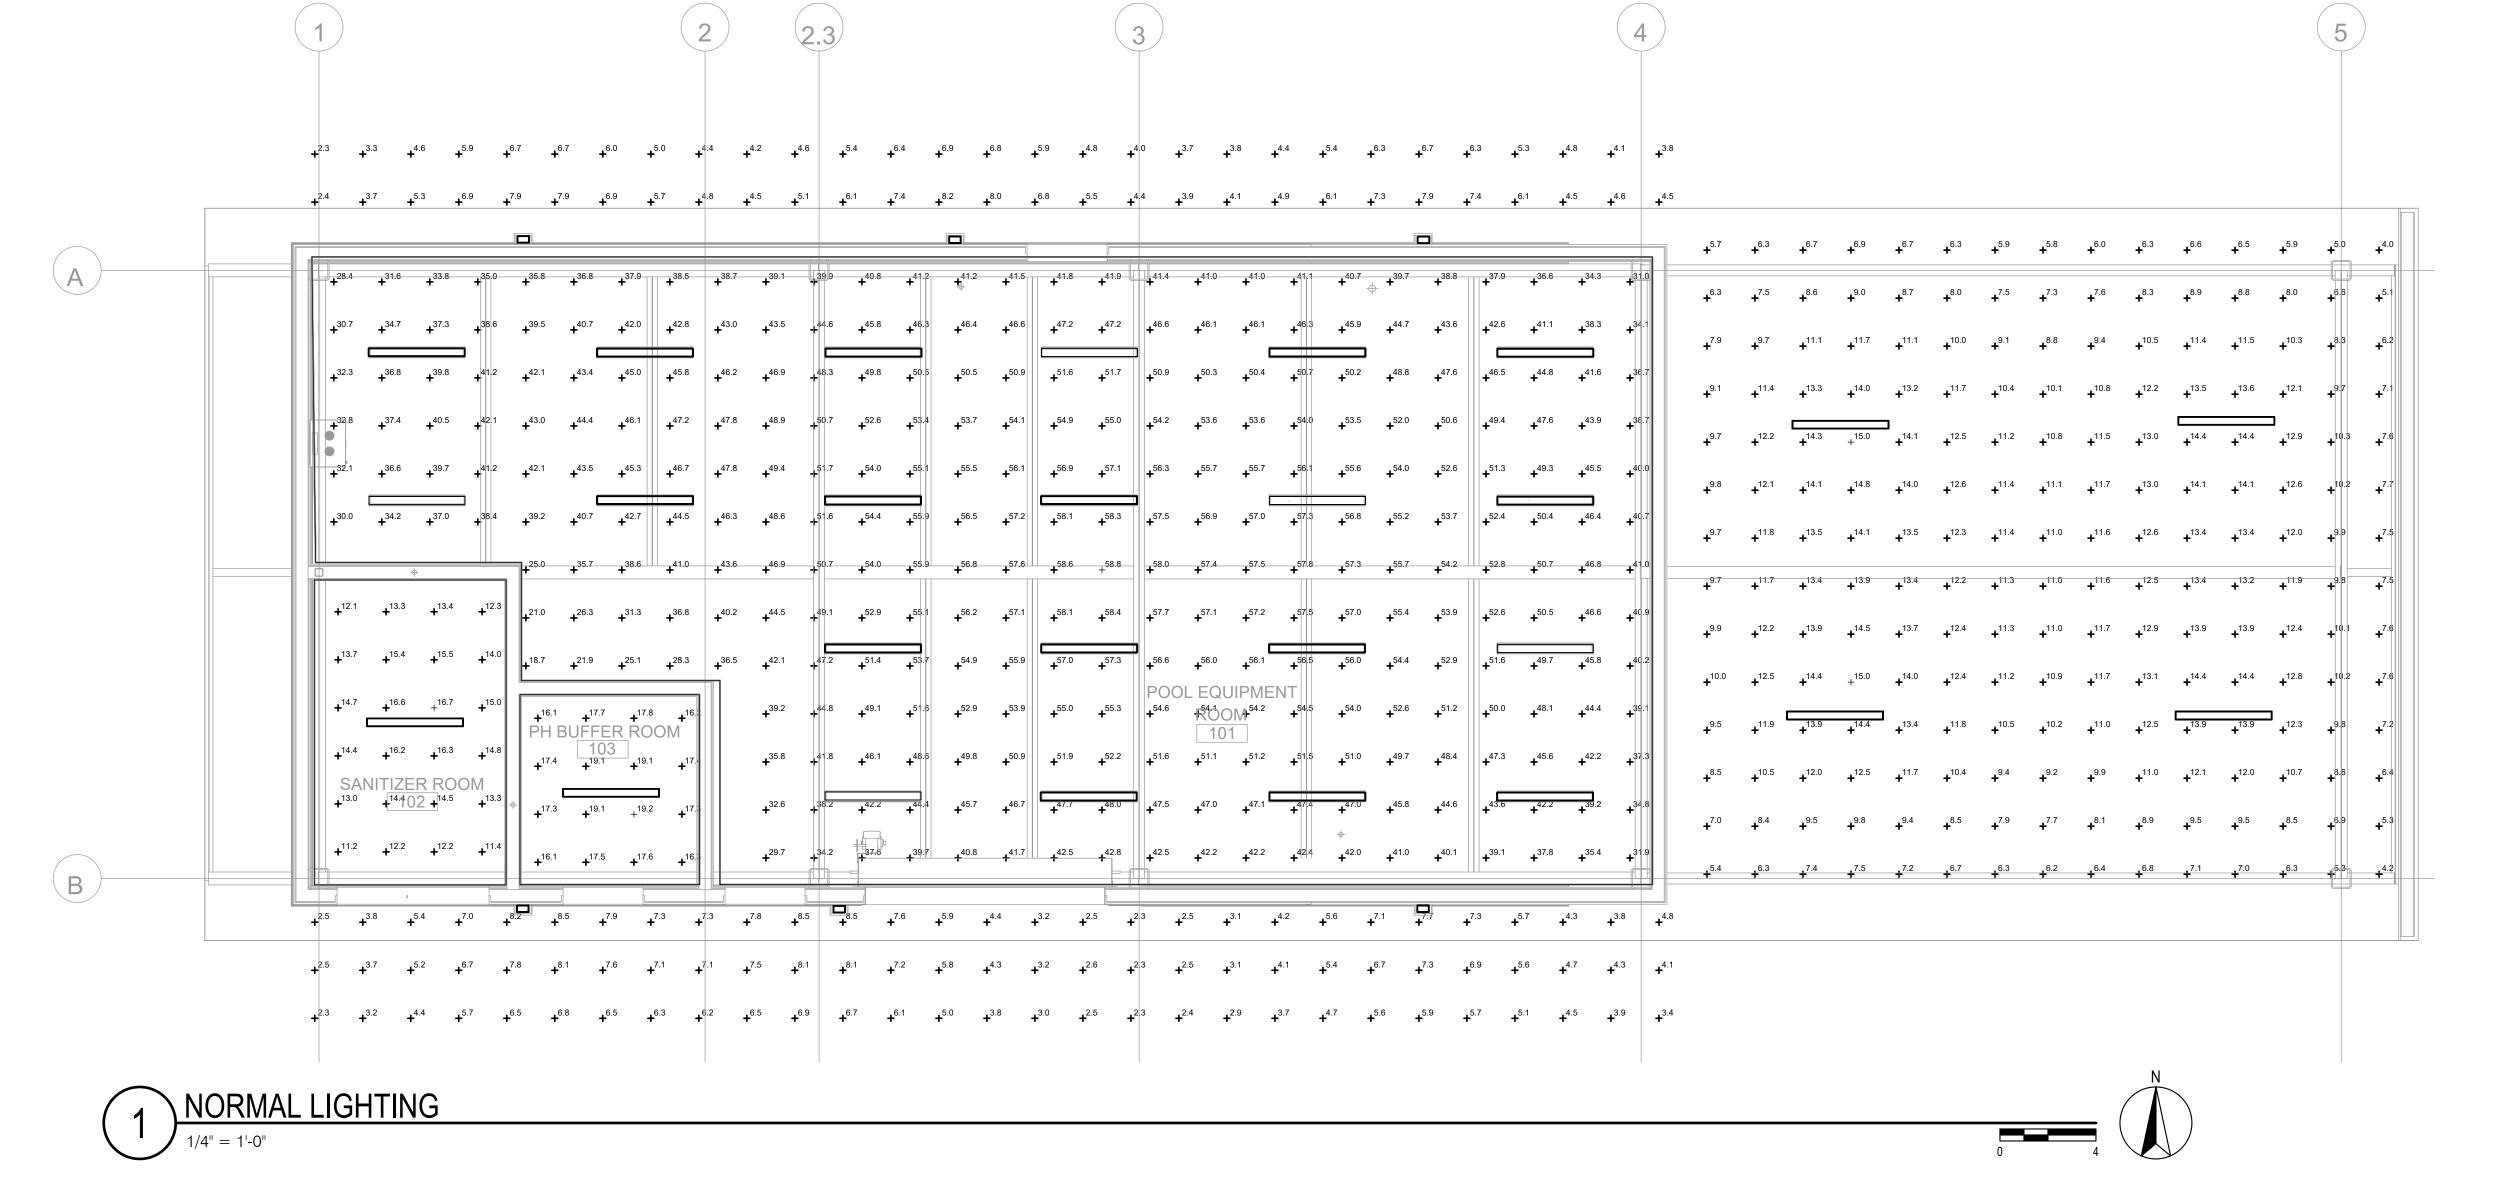

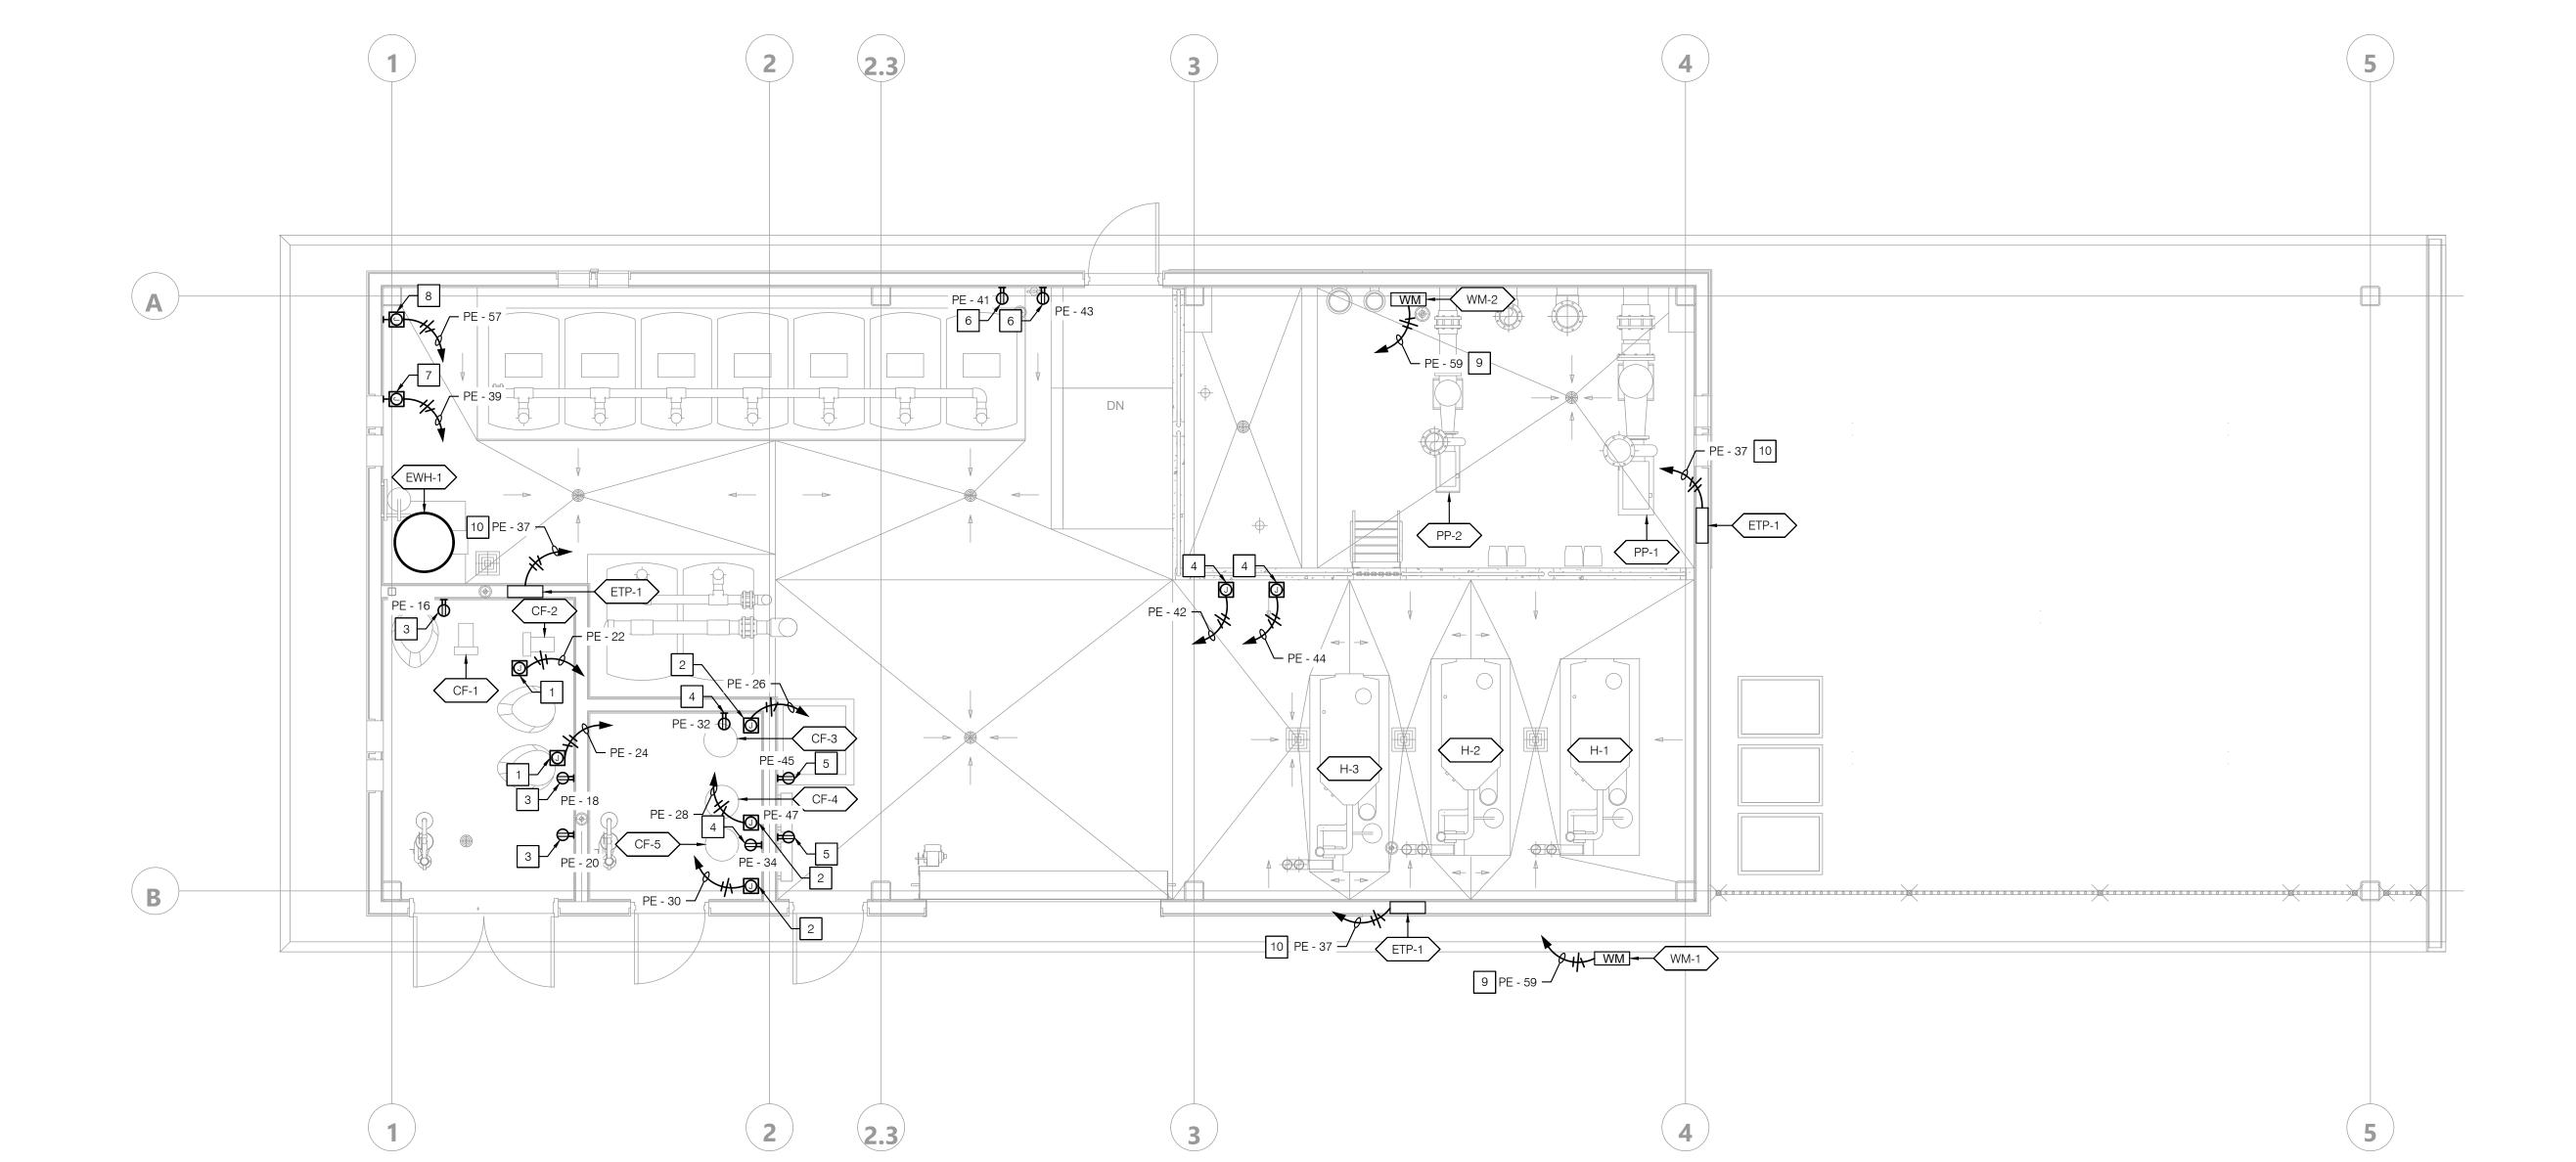

- PROVIDE 120V POWER TO SERVE CHLORINATION BOOSTER PUMP AS SHOWN.
- PROVIDE 120V POWER TO SERVE ACID FEED PUMP AS SHOWN.
- PROVIDE RECEPTACLE TO SERVE CALCIUM HYPOCHLORITE SYSTEM CONTROL PANEL AS SHOWN. COORDINATE EXACT LOCATION IN THE FIELD.
- PROVIDE RECEPTACLE TO SERVE SODIUM BISULFATE SYSTEM CONTROL PANEL AS SHOWN. COORDINATE EXACT LOCATION IN THE FIELD. 5 PROVIDE RECEPTACLE TO SERVE WATER CHEMISTRY CONTROLLER AS SHOWN. COORDINATE EXACT LOCATION
- 6 PROVIDE RECEPTACLE TO SERVE WATER LEVEL CONTROLLER AS SHOWN. COORDINATE EXACT LOCATION
- 7 PROVIDE 120V POWER TO SERVE MAIN FILTER CONTROLLER AS SHOWN. COORDINATE EXACT LOCATION
- PROVIDE 120V POWER TO SERVE PRESSURE
  AMPLIFICATION PUMP AS SHOWN. COORDINATE EXACT
  LOCATION IN THE FIELD.
- 9 PROVIDE 120V POWER TO SERVE WATER METER AS SHOWN. COORDINATE EXACT LOCATION IN THE FIELD. PROVIDE 120V POWER TO SERVE ELECTRONIC TRAP PRIMER AS SHOWN.
- PROVIDE 120V POWER TO CHEMICAL CONTROLLER AS SHOWN.

# **GENERAL NOTES**

- A. EQUIPMENT THAT REQUIRE 480/277V POWER SHALL BE SERVED FROM PANEL 'HPE'.
- B. EQUIPMENT THAT REQUIRE 120/208V POWER SHALL BE SERVED FROM PANEL 'PE'.
- C. ALL RECEPTACLES SHALL BE GFCI RATED.

451 Clovis Avenue Clovis, CA 93612

CONSULTANTS

<u>STRUCTURAL ENGINEER</u> JOHN A. MARTIN & ASSOCIATES, INC. 950 South Grand Ave, 4th Floor Los Angeles, CA 90015

PLUMBING ENGINEER P2S INC. 5000 East Spring Street, Suite 800 Long Beach, CA 90815 TEL (562) 497-2999

P2S INC. 5000 East Spring Street, Suite 800 Long Beach, CA 90815 TEL (562) 497-2999

COUNSILMAN-HUNSAKER 12851 Manchester Road, Suite 120 St. Louis, MO 63131 TEL (314) 894-1245

ARCHITECT STAMP	CONSULTANT STAMP
	PROFESS I ONAL PROFES

REVISIONS

<u> </u>		
NO.	DATE	DESCRIPTION
1	10-15-2025	ADDENDUM 2

SUITABLE FOR ANY SITE OTHER THAN THE ONE FOR WHICH THEY WERE SPECIFICALLY PREPARED. THE ARCHITECT DISCLAIMS RESPONSIBILITY FOR THESE PLANS AND SPECIFICATIONS IF THEY ARE USED IN WHOLE OR IN PART AT ANY OTHER SITE. WRITTEN DIMENSIONS ON THESE DRAWINGS SHALL HAVE PRECEDENCE OVER SCALED DIMENSIONS.

PROJECT OWNER & TITLE KERN COMMUNITY COLLEGE **DISTRICT** 1801 Panorama Dr.

**Bakersfield College -Pool Equipment** 

**BUILDING FLOOR** PLAN - AUXILIARY



IDENTIFICATION STAMP DIV. OF THE STATE ARCHITEC APP: 03-124689 INC: REVIEWED FOR SS 🗹 FLS 🗹 ACS 🗹 DATE: 08/18/2025

AGENCY APPROVAL <u>DSA#</u> 03-124689

ELECTRICAL ENGINEER

<u>AQUATICS ENGINEER</u>

Building

**POOL EQUIPMENT** 

# NOT

- PROVIDE PANELBOARD ALONG WITH ALL ASSOCIATED ACCESSORIES AS SHOWN.
- PROVIDE FEEDER IN CONDUIT AS SHOWN. REFER TO THE FEEDER AND CONDUIT SCHEDULE ON THIS SHEET FOR SIZES AND QUANTITIES.
- REUSE EXISTING SPARE BREAKER, PREVIOUSLY SERVING DEMOLISHED MCC IN DEMOLISHED POOL EQUIPMENT ROOM, TO SERVE NEW PANEL.

IDENTIFICATION STAMP DIV. OF THE STATE ARCHITECT

APP: 03-124689 INC:
REVIEWED FOR
SS FLS ACS D

DATE: 08/18/2025

AGENCY APPROVAL <u>DSA#</u> 03-124689

802 EAST COTA STREET, SUITE A SANTA BARBARA, CA 93103 TEL (805) 963-1955

CONSULTANTS

CIVIL ENGINEER
BLAIR, CHURCH & FLYNN
451 Clovis Avenue
Clovis, CA 93612
TEL (559) 326-1400

STRUCTURAL ENGINEER
JOHN A. MARTIN & ASSOCIATES, INC.
950 South Grand Ave, 4th Floor
Los Angeles, CA 90015
TEL (213) 483-6490

PLUMBING ENGINEER
P2S INC.
5000 East Spring Street, Suite 800
Long Beach, CA 90815
TEL (562) 497-2999

ELECTRICAL ENGINEER
P2S INC.
5000 East Spring Street, Suite 800
Long Beach, CA 90815
TEL (562) 497-2999

A Q U A T I C S E N G I N E E R COUNSILMAN-HUNSAKER 12851 Manchester Road, Suite 120 St. Louis, MO 63131 TEL (314) 894-1245

ARCHITECT STAMP

CONSULTANT STAMP

PROFESS / ON A MENANT STAMP

No. E24721

No. E24721

SIGNED: 09/30/2024

NO. DATE DESCRIPTION

1 10-15-2025 ADDENDUM 2

THE ARCHITECT DOES NOT REPRESENT THAT THESE PLANS OR THE SPECIFICATIONS ARE SUITABLE FOR ANY SITE OTHER THAN THE ONE FOR WHICH THEY WERE SPECIFICALLY PREPARED. THE ARCHITECT DISCLAIMS RESPONSIBILITY FOR THESE PLANS AND SPECIFICATIONS IF THEY ARE USED IN WHOLE OR IN PART AT ANY OTHER SITE. WRITTEN DIMENSIONS ON THESE DRAWINGS SHALL HAVE PRECEDENCE OVER SCALED DIMENSIONS.

RERN COMMUNITY
COLLEGE
DISTRICT
1801 Panorama Dr.
Bakersfield, CA 93305

Bakersfield College -Pool Equipment Building

SHEET TITLE

SINGLE LINE

DIAGRAM

DRAWN BY: XX JOB NUMBER: 23024.02

DRAWN BY: XX JOB NUMBER: 23024.02

SHEET NO.

E-501

	PANEL:	18-7-11	E'	OOM		VOLTAGE/	PHASE :	120/208V, 3	Ø. 4W		FED	FROM : SWITCHBOAR
· <del>-   -   -   -   -   -   -   -   -     -  </del>	FLOOR						AMPS :			MII	NIMUM BUSBE	RACING: 10 KAIC
	MOUNTING	WALL				MAIN BRI	EAKER:	400A/3P				
\ \ \ \ TO S.S. HVS-8		SEE *	OUTLET	S VO	LT-AMPS	BKR/		BKR/		VOLT-AMPS	OUTLETS	* SEE
10 0.0.1100-0	LOADS					CKT POLE	ABC	POLE	CKT A			
	LIGHT POLES		L	826		1 20A/1F	*	20A/1P	2 540	)	R	POOL EQ. RO
	POOL EQ. ROOM LTG		L		640 :::::	3 20A/1F	_*_	20A/1P	4 ::::	360	R	POOL EQ. RO
	LTG CONTROL PANEL				500	5 20A/1F	*	20A/1P	6	360	R	SAN. & BUFF
	EXT. WALL LIGHTING		L.	90		7 20A/1F	*	20A/1P	<b>8</b> 180		R	PUMP PIT R.
WED OFFITED	EXT CANOPY LTG		L		128	9 20A/1F	_*_	20A/1P	10	180	: R	DATA CABINI
OWER CENTER   KVA,	UND. POOL LTG		L		1,500	11 20A/1F		20A/1P	12	360	R	EXTERIOR R
	UND. POOL LTG		L	1,500		13 20A/1F		20A/1P	14 360		R	EXTERIOR R
(V-208Y/120V   4W	UND. POOL LTG		L	11111111	1,500	<b>15</b> 20A/ 1F		20A/1P	16	500	R	CAL HYP, C1
YVV	UND. POOL LTG		L		,	17 20A/ 1F	<del></del>	20A/1P	18	500		CAL HYP. CT
	UND. POOL LTG	ļ	L	1,500		19 20A/1F			<b>20</b> 500	*****************		CAL HYP. C1
	UND. POOL LTG	ļ	······································	1,000	750	21 20A/1F	<del></del>	20A/1P	<del></del>	500	: · : :	CF-1
		ļ	L		750				22			i
l	UND. POOL LTG		L	111111111	1,500	23 20A/1F			24	500		CF-2
-	UND. POOL LTG		L	750		25 20A/1F		20A/1P	<b>26</b> 500			CF-3
=	UND. POOL LTG	ļ	L		750 ::::::	<b>27</b> 20A/ 1F		20A/1P	28	500		CF-4
	UND. POOL LTG		L		1,500	29 20A/1F		86	30	500		CF-5
	UND. POOL LTG		L	1,500		31 20A/1F		20A/1P	<b>32</b> 500	D		SOD. BI. CTR
	UND. POOL LTG		L		1,500 ::::::	33 20A/1F	*	20A/1P	34 ::::	500		SOD. BI. CTR
	POOL RECEPT & LIFT				360	35 20A/1P	-*-		36	18,34	0	T-PE
	ETP-1			100		<b>37</b> 20A/1F	*	225A/3P	<b>38</b> 18,3	40		-
	MAIN FILTER CTRL				500	39 20A/1F	_*_		40 :::	18,340	:	-
	WATER LEVEL CTRL				500	41 20A/1F		20A/1P	42	500		CHEMICAL C
	WATER LEVEL CTRL			500		43 20A/1F		20A/1P	44 500	)		CHEMICAL C
<del></del> '	WATER CHEM. CTRL				500	<b>45</b> 20A/ 1F		20A/1P	46	0		SPARE
	WATER CHEM. CTRL					<b>47</b> 20A/ 1F		20A/1P	-+	0		SPARE
	Н			1,200		49 20A/1F			<b>50</b> 0			SPARE
	H2				1,200	51 20A/1F		20A/1P		0		SPARE
	H3A	<b></b>				53 20A/ 1F		20A/1P		0		SPARE
I		<del>                                     </del>		4.000	1,300						5	SPARE
	H3B			1,080	Eno	55 20A/1F			<b>56</b> 0			àBà
	PRESS. AMP PUMP	<b> </b>			500	57 20A/1F			58	0		SPACE
	WATER METER	<u> </u>			::::::::::::: 500	<b>59</b> 20A/1F	7,5		60	0		SPACE
								NOTES:				
	TOTAL ØA =									NTINUOUS LOA		
	TOTAL ØB =	A CONTRACTOR OF THE PARTY OF TH								TBREAKER, TYP.	E AND RATING	
	TOTAL ØC =							TO MATCH	EXISTING.			
	LCL =	0 VC	DLT-AMPS									
	TOTAL PANEL =	83,254 VA	@ 208V,	3Ø = <b>231</b>	AMPS							

(E) SELECTOR SWITCH 'HVS-9'

3-WAY, 15KV, 400A, OIL SWITCH

600A BUS, 208/120V, 3Ø, 4W

125A 🖔

CONCESSION

PULLBOX 'PB-1'

PULLBOX 'PB-2'


VD = 2.37%\_ AFC = 7.078KA

VD = 0.025%AFC = 1.821KA

FLOOI MOUNTING								V		HASE :	277/480V, 30 125A	ð, 4W			MIN	IMUN	FED F		RANSFORMER 'T-PE 4 KAIC
								N	MAIN BREA										
	SEE	*	OUTLE	TS	V	OLT-AM	1PS	J	BKR/	2)	BKR/		V	DLT-AMI	PS	0	UTLETS 1	SEE	
LOADS	NOTE	LTC	G REC	MISC	Α	В	С	CKT	POLE	ABC	POLE	CKT	Α	В	С	LTG	REC MISC	NOTE	LOADS
PP-1					9,943			1		*		2	3,730						PF
-						9,943		3	50A/ 3P	-*-	20A/3P	4		3,730					
-							9,943	5		*		6			3,730				
EWH-1					4,667			7		*		8	0						SPA
-						4,667		9	25A/ 3P	_ * _	20A/3P	10		0					
-							4,667	11		*		12			0				
SPARE					0			13		*	-	14	0						SPA
						0		15	50A/ 3P	_ * _	-	16		0					SPA
							0	17		*	=	18			0				SPA
SPARE					0			19		*	-	20	0					Ì	SPA
						0		21	25A/3P	- * -	-	22		0					SPA
							0	23			-	24			0				SPA
SPACE					0			25	<u> </u>	*	=	26	0						SPA
SPACE						0		27		_ * _	-	28		0				1	SPA
SPACE				1			. 0	29	- 1	*	-	30			0				SPA
SPACE					0			31	-	*	-	32	0						SPA
SPACE		***********				0		33	-	*	-	34		0	,,,,,,,,,,,				SPA
SPACE							0	35	<u> </u>	_ * _	=	36			0				SPA
SPACE					0			37	_	*	-	38	0					1	SPA
SPACE						0		39		_ * _	_	40		0				1	SPA
SPACE							0	41	-	*	-	42			0				SPA

// FILE LOCATION: Autodesk Docs://23024.02\_KCCD - Bakersfield College/23024.02\_KCCD\_BC POOL BUILDING PH1\_

ISSUED: OCTOBER 15, 2025

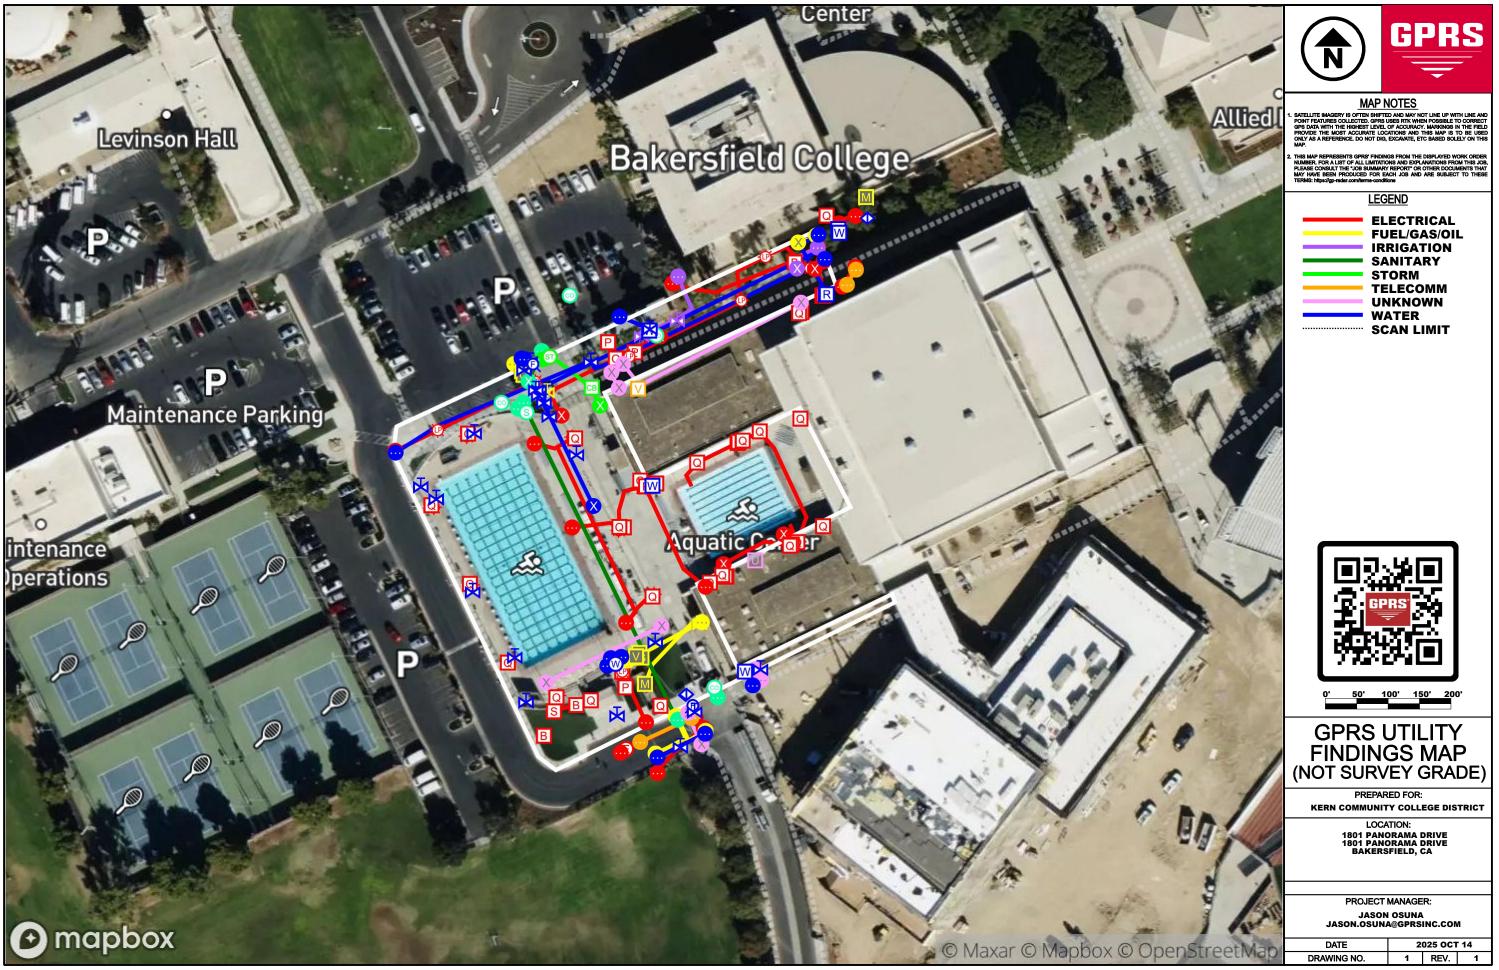



- P AIR PUMP
- M AIR MISC
- ✓ AIR VALVE
- (A) AIR MANHOLE
- C AIR COMPRESSOR
- CHEM VALVE
- T CHEM TANK
- T CHEM AST
- CHEM MISC
- P CHEM PUMP
- CHEM MANHOLE
- B COMM BOX
- P COMM PEDESTAL
- V COMM VAULT
- **I** COMM HANDHOLE
- C COMM MISC
- © COMM MANHOLE
- COMM CAMERA
- **OMM CONDUIT**
- (L) COMM LOOP
- S COMM SPLICE
- B ELEC BOX
- E LLEG BOX
- C ELEC CABINET
- ELEC METER
- P ELEC PANEL
- R ELEC RISER
- TRANSFORMER
- **E** ELEC MANHOLE
- UTILITYPOLE
- POWERPOLE
- **Q** ELEC EQUIPMENT
- S ELEC SIGN
- V ELEC VAULT
- ELEC MISC
- LANDSCAPE LIGHT
- RUNWAY LIGHT
- SITE LIGHT

# FIRE VALVE

- P.I. VALVE
- R FIRE RISER
- F FIRE MISC
- M FIRE METER
- FIRE MANHOLE
- (F) HYDRANT
- ◆ BACKFLOW PREV
- (V) FUEL VENT
- **▼** FUEL VAULT
- FUEL VALVE
- T FUEL UST
- T FUEL AST
- R FUEL RISER
- F FUEL PUMP
- M FUEL MISC
- F FUEL MANHOLE
- R GAS RISER
- P GAS PUMP
- G GAS MISC
- M GAS METER
- **GAS MANHOLE**
- GAS MANHOLE

  GAS AST
- (V) GAS VENT
- V GAS VAULT
- GAS VALVE
- T GAS UST
- S | RR SPRINKLER
- RR RISER
- RR MISC
- ◆ BACKFLOW PREV
- RR CNTRL VALVE

- R OIL RISER
- P OIL PUMP
- OIL MISC
- **OIL MANHOLE**
- T OIL TANK
- OIL VENT
- V OIL VAULT
- OIL VALVE
- OIL UST

  SAN MANHOLE
- SAN CLEANOUT
- (V) SAN VENT
- T SEPTICTANK
- **SAN VAULT**
- SAN MISC
- M SAN MARKER
- **LS SAN LIFTSTATION**
- SAN LATERAL
- SAN INVERT
- G SAN GREASETRAP

  T SEWER TRAP
- © SEWER BASIN
- © SEWER CLEANOUT
- G GREASETRAP
- STEAM MISC
- STEAM VALVE

STEAM MANHOLE

- B CATCH BASIN
- **CATCH BASIN**
- ST ENDPIPE
- CURBINLET
- (B) YARDBASIN
- V STRM VENT
- ST STRM MISC
- **IS STRM LIFTSTATION**
- STRM MANHOLE
- V STRM VAULT
- T STRM UST
- D TRENCHDRAIN
- D ROOFDRAINSTRM CLEANOUT
- TRAF SIGNAL
- I INAF SIGNA
- TRAF SIGNPARKINGMETER
- T TRAF MISC
- TRAF MANHOLE
- C TRAF CABINET
- **B** TRAF BOX
- TRAF PEDESTAL

  TRAF STREETLIGHT
- UNKN VALVE
- U UNKN MANHOLE
- UNKN MISC

- **WTR VALVE**
- (F) HYDRANT
- W WTR MANHOLE
- W WELLHEAD
- P.I. VALVE
- **◆ BACKFLOW PREV**
- WTR VAULT
- **R** WTR RISER
- W WTR MISC
- M WTR METER
  ✓ LD VALVE LEAK
- LD SERVICE LEAK
- M LD MAIN BREAK
- LD HYDRANT LEAK
- POINT
- MAILBOX
- SOIL BORING
- SOIL BORING
- S SIGN
  SATELLITE
- FLAGPOLE
- BUILDING CORNER
- \_ \_ \_ \_ \_ \_
- BOULDER
- BOLLARD
- HEADSTONE NO GRAVE

**GRAVE WITHOUT HEADSTONE** 

- GRAVE WITH HEADSTONE
  TREE DECIDUOUS
- TREE CONIFEROUS
- □ MAILBOX



#### MAP NOTES

BATELLITE IMAGERY IS OFTEN SHIFTED AND MAY NOT LINE UP WITH LINE AND POINT FEATURES COLLECTED, GRPS USES RTIX WHEN POSSIBLE TO CORRECT OFS DATA WITH THE HIGHEST LEVEL OF ACCURACY, MARKINGS IN THE FIELD OF ACCURACY IN CONTROL OF THE MOST OCUPACIE. CONTROL AND THIS MAP IS TO BE USED ON

2. THIS MAP REPRESENTS GPRS' FINDINGS FROM THE DISPLAYED WORK ORDER NUMBER. FOR A LIST OF ALL LIMITATIONS AND EXPLANATIONS FROM THIS JOE PLEASE CONSULT THE 'JOB SUMMARY REPORT' OR OTHER DOCUMENTS THAT MAY HAVE BEEN PRODUCED FOR EACH JOB AND ARE SUBJECT TO THESI TERMS: MINI-TION PRODUCED FOR EACH JOB AND ARE SUBJECT TO THESI TERMS: MINI-TION PRODUCED FOR EACH JOB AND ARE SUBJECT TO THESI

#### **LEGEND**





GPRS UTILITY FINDINGS MAP (NOT SURVEY GRADE)

> LOCATION: 1801 PANORAMA DRIVE 1801 PANORAMA DRIVE BAKERSFIELD, CA

KERN COMMUNITY COLLEGE DISTRICT

PROJECT MANAGER:

JASON OSUNA
JASON.OSUNA@GPRSINC.COM

 DATE
 2025 OCT 14

 DRAWING NO.
 2
 REV.
 1

# ASBESTOS SURVEY BAKERSFIELD COLLEGE GYMNASIUM LOCKER ROOMS & FIELD HOUSE 1801 PANORAMA DRIVE BAKERSFIELD, CALIFORNIA

Project No. 024-18067 January 1, 2019

Prepared for: Joe DeRosa Kern Community College District 2100 Chester Avenue, Suite 201 Bakersfield, California 93301 (661) 336-5174

> Prepared by: Krazan & Associates, Inc. 215 West Dakota Avenue Clovis, California 93612 (559) 348-2200

# **TABLE OF CONTENTS Project No. 024-18067**

	Page
1.0 INTRODUCTION	1
2.0 PURPOSE AND SCOPE OF WORK	1
3.0 BUILDING DESCRIPTION	1
4.0 INVESTIGATIVE METHODS	2
4.1 Sampling Protocols	2
4.2 Laboratory Analytical Methods	2
5.0 RESULTS OF INVESTIGATION	2
6.0 CONCLUSIONS	3
7.0 LIMITATIONS	4
<u>Appendices</u>	
Field House Table I, Figure 1, and Analytical Results and Chain-of-Custody Record	A
Gymnasium Locker Room Table II, Figure 2, and Analytical Results and Chain-of-Custody Re	cordB
DOSH Certifications	C



GEOTECHNICAL ENGINEERING • ENVIRONMENTAL ENGINEERING
CONSTRUCTION TESTING & INSPECTION

January 1, 2019

Project No. 024-18067

ASBESTOS SURVEY
BAKERSFIELD COLLEGE
GYMNASIUM LOCKER ROOMS & FIELD HOUSE
1801 PANORAMA DRIVE
BAKERSFIELD, CALIFORNIA

1.0 INTRODUCTION

This report presents the results of our asbestos survey for the referenced structures located at 1801 Panorama Dr. in Bakersfield, California. The asbestos survey was conducted under the conditions of Krazan & Associates, Inc.'s (Krazan's) Proposal No. P18-329, dated October 8, 2018. Deborah Martin gave written authorization on October 16, 2018, for Krazan to proceed with the asbestos survey.

2.0 PURPOSE AND SCOPE OF WORK

The purpose of the asbestos survey was to identify and quantify the presence of potential asbestos-containing materials (ACMs) at the on-site structures. The scope of work for the asbestos survey included conducting a visual survey of the structures and conducting bulk sampling and analysis of materials suspected to contain asbestos. This survey was performed in accordance with applicable local, state, and federal regulations.

3.0 BUILDING DESCRIPTION

FIELD HOUSE

The site is located on the south side of Panorama, east of Haley in Bakersfield, California. The structure was a single-story structure with concrete slab-on-grade foundation, concrete and concrete block exterior walls, with mineral surface rolled roofing. Interior construction included plaster and suspended ceilings with two-foot by four-foot ceiling panels; plaster, wood, concrete, and ceramic-tiled walls; and concrete floors overlain (in areas) by wall-to-wall carpeting, floor tiles, and ceramic tiles.

215 West Dakota Avenue • Clovis, California 93612 • (559) 348-2200 • FAX (559) 348-2190

Page No. 2

**GYMNASIUM LOCKER ROOMS & BASEMENT** 

The structure was a single-story structure interior construction included acoustic ceiling tiles, plaster,

concrete, and suspended ceilings with two-foot by four-foot ceiling panels; gypsum board, plaster, wood,

concrete, metal, brick, and ceramic-tiled walls; and concrete floors overlain (in areas) by wall-to-wall

carpeting, floor tiles, ceramic tiles, and rubber mats.

4.0 INVESTIGATIVE METHODS

4.1 Sampling Protocols

Fifty-nine (59) samples of suspected ACMs were collected from throughout the on-site structures.

Sample locations for this survey were chosen in a semi-random fashion with emphasis placed on

minimizing damage to the sampled materials. The samples were collected by carefully removing a small

amount of the suspect material in a non-abrasive manner. If possible, samples were collected from

existing damaged areas or loose pieces of materials. Each sample was placed in a separate sealed plastic

bag, and labeled with the project number and sample number. Refer to the Floor Plans in the Appendices

for the bulk sample locations.

4.2 Laboratory Analytical Methods

The bulk samples collected were analyzed by A.E.S.L. Environmental of Tempe, Arizona, to detect the

presence, type, and percentage of asbestos by polarized light microscopy/dispersion staining, following

the procedure described in 40 CFR 763, Subpart E, Appendix A (AHERA). Copies of the Analytical

Results and Chain-of-Custody Record are included in the Appendices.

5.0 RESULTS OF INVESTIGATION

As stated previously, 59 samples of suspected ACMs were collected from throughout the structures.

Analytical laboratory results and field observations of the materials sampled have been summarized on

Tables I and II, in the Appendices of this report. Information presented within the table includes the

sample number, the sample description, the location where the sample was obtained, the asbestos

content, the volume of ACMs identified (typically expressed in square feet), the condition of the material

sampled, and a listing of locations where similar (homogenous) ACMs were also noted (although not

necessarily sampled in these areas). In addition, footnotes have been provided to convey pertinent

information regarding the specific sample or homogenous material.

KRAZAN & ASSOCIATES, INC.

2418067 Asbestos

Project No. 024-18067 Page No. 3

The following materials were identified as containing at least one percent asbestos:

**FIELD HOUSE** 

Floor tile mastic - equipment room and Office (Sample Nos. 13 and 19). This material would be

considered a Category I non-friable ACM under the NESHAP Regulations.

Roof mastic - roof patch (Sample No. 25). This material would be considered a Category I non-friable

ACM under the NESHAP Regulations.

**GYMNASIUM LOCKER ROOMS & BASEMENT** 

9-in by 9-in Floor tile and mastic - men's locker room (Sample Nos. 20, 21, and 22). This material

would be considered a Category I non-friable ACM under the NESHAP Regulations.

The following materials were identified as containing trace asbestos, point count results included.

FIELD HOUSE

Skim coat – throughout structure (Sample No. 8).

Roof mastic – roof penetrations (Sample No 24)

**GYMNASIUM LOCKER ROOMS & BASEMENT** 

Skim coat – throughout structure (Sample Nos. 10, 12, 13, and 30).

6.0 CONCLUSIONS

The National Emissions Standards for Hazardous Air Pollutants (NESHAP) defines regulated asbestos-

containing materials (RACM) as the following: friable materials containing more than one percent

asbestos as determined by polarized light microscopy; Category I non-friable materials (i.e., floor tiles,

asphalt roofing products) containing more than one percent asbestos that have become friable, have been

subjected to or will be subjected to sanding, grinding, cutting, or abrading; and Category II non-friable

materials (i.e., non-friable asbestos-containing materials that are not Category I materials) containing

more than one percent asbestos that have a high probability of becoming or have already been reduced to

a friable condition by demolition or renovation activities. The above-noted samples that contain greater

than one percent asbestos may meet the definition of a RACM under the NESHAP depending on the

abatement method employed. In addition, the California Division of Occupational Safety and Health (Cal-OSHA) defines asbestos-containing construction material (ACCM) as greater than 0.1 percent

asbestos. The above-noted samples that contain greater than 0.1 percent asbestos would meet the

definition of an ACCM.

KRAZAN & ASSOCIATES, INC.

With Offices Serving the Western United States

ISSUED: OCTOBER 15, 2025

2418067 Asbestos

Page No. 4

If these asbestos-containing materials are left in place, the occupants of the structure should avoid

buffing, sanding, grinding, or abrading these materials in any way. These activities could potentially

release asbestos fibers. An Operations and Maintenance Program (O&M Program) could be developed

for the management of asbestos-containing materials if left in place. The development and

implementation of such a program would require the designation and training of an asbestos program

manager. The asbestos program manager would be responsible for conducting periodic inspections of

the asbestos-containing materials, record keeping requirements, and providing awareness training

necessary for any maintenance or custodial personnel required to clean or repair these materials.

Furthermore, it is recommended that the asbestos program manager notify all potentially affected

individuals.

When building maintenance, repair, renovation, or other activities disturb or damage ACMs, asbestos

fibers may be released creating a potential hazard. Therefore, removal of friable and non-friable ACMs

that have the potential to become friable during demolition and/or renovation is federally regulated under

the NESHAP. The San Joaquin Valley Air Pollution Control District (APCD) is the responsible agency

on the local level to enforce the NESHAP. The APCD Regional Office requires that asbestos-containing

materials (ACM) be removed prior to renovation or demolition activities. Additionally, the APCD must

be notified prior to any demolition and/or renovation activities.

7.0 LIMITATIONS

This survey and review of the subject property has been limited in scope. This investigation is

undertaken with the risk that visual observations and random sampling alone would not reveal the

presence, full nature, and extent of asbestos-containing materials. Krazan makes no representation as to

the asbestos content of materials not sampled or that were inaccessible to our inspector (i.e., between

walls, beneath floors, in pipe chases, etc.). The asbestos sample locations and building dimensions were

measured/located in the field by tape measurement from existing features. Therefore, the sample

locations, building dimensions, and approximate square footage of asbestos-containing materials should

be considered accurate only to the degree implied by the methods used.

The findings presented in this report were based on field observations, random sampling and analysis,

review of available data, and discussions with local regulatory and advisory agencies. Therefore, the

data obtained are clear and accurate only to the degree implied by the sources and methods used. The

KRAZAN & ASSOCIATES, INC.

Page No. 5

information presented herewith was based on professional interpretation using presently accepted

methods with a degree of conservatism deemed proper as of the report date. We do not warrant that

future technical developments cannot supersede such data.

This asbestos survey is not intended to be the sole basis for asbestos removal bids. Confirmation of the

condition and volume of the ACMs should be conducted by prospective removal contractors prior to

accepting removal bids. This report is provided for the exclusive use of the client noted on the cover

page and is subject to the terms and conditions in the applicable contract between the Client and Krazan.

The client is the only party to whom Krazan has explained the risks involved and has been involved in

the shaping of the scope of services needed to satisfactorily manage those risks, if any, from the client's

point of view. Any third-party use of this report, including use by the Client's lender, prospective

purchaser, or lessee will be subject to the terms and conditions governing the contractual work between

the Client and Krazan. The unauthorized use of, reliance on, or release of the information contained in

this report, without the expressed written consent of Krazan, is strictly prohibited and will be without risk

or liability to Krazan.

Asbestos analysis was conducted by a laboratory accredited under the National Voluntary Laboratory

Accreditation Program (NVLAP) administered by the National Institute of Standards and Technology

(NIST). The results of the asbestos analyses are accurate only to the degree and care of ensuring the

testing accuracy and the representative nature of the samples obtained.

If you have any questions or if we may be of further assistance, please do not hesitate to contact our

office at (559) 348-2200.

Respectfully submitted,

KRAZAN & ASSOCIATES, INC.


Jeffrey R. Noël

DOSH Certified Asbestos Consultant

No. 00-2828

JRN/mlt

KRAZAN & ASSOCIATES, INC.

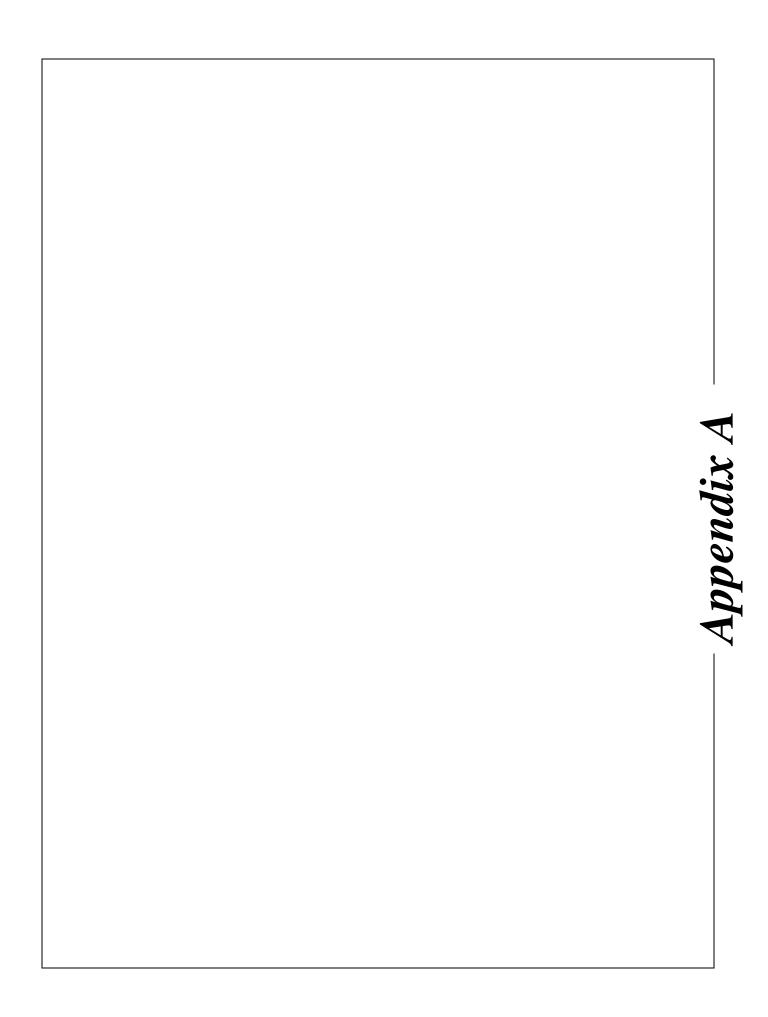

# **TABLE I**ASBESTOS ANALYSIS RESULTS

Bakersfield College - Field House


1801 Panorama Drive

Bakersfield, California

December 10, 2018 Sampling

			Asbestos	Approx.	Condition /	Notes/
Sample No.	Sample Description	Sample Location	Content	Sq. Ft.	Friability	Additional locations
1	Plaster	storage	ND	NC	NA	homogenous throughout
2	Plaster	janitor's closet	ND	NC	NA	homogenous throughout
3	Plaster	locker room	ND	NC	NA	homogenous throughout
4	Plaster	showers	ND	NC	NA	homogenous throughout
5	Plaster	locker room	ND	NC	NA	homogenous throughout
6	Skim coat	storage	ND	NC	NA	homogenous throughout
7	Skim coat	janitor's closet	ND	NC	NA	homogenous throughout
8	Skim coat	locker room	Trace	3000	NA	homogenous throughout
9	Skim coat	showers	ND	NC	NA	homogenous throughout
10	Skim coat	locker room	ND	NC	NA	homogenous throughout
11	2-ft by 4-ft Ceiling panel	locker room	ND	NC	NA	acoustic
12	2-ft by 4-ft Ceiling panel	office	ND	NC	NA	insulated
13	12-in by 12-in Floor tile / mastic	equipment room	ND / 2%	750	G/NF	
14	Concrete slab	locker room	ND	NC	NA	
15	Concrete wall	exterior	ND	NC	NA	
16	2-ft by 4-ft Ceiling panel	bathroom	ND	NC	NA	vinyl wrapped gypsum board
17	Pipe insulation wrap	office	ND	NC	NA	over fiberglass insulation
18	Gypsum board	office	ND	NC	NA	homogenous throughout
19	12-in by 12-in Floor tile / mastic	office	ND / 2%	200	G/NF	under carpet
20	Base cove mastic	office	ND	NC	NA	
21	Duct tape	mechanical room	ND	NC	NA	on metal ducting
22	Roof core	roof	ND	NC	NA	full depth core
23	Roof tar	roof	ND	NC	NA	between layers and seams
24	Roof mastic	roof	Trace	<50	NA	roof penetrations
25	Roof mastic	roof	3%	<10	G/NF	roof patches
26	Concrete block	exterior	ND	NC	NA	
NA	= Not applicable		F	= Fair cond	ition	
NC	= Not calculated		G	= Good con	dition	
ND	= None detected		NF	= Non-friab	ole	
Trace	= Less than one percent (<1%) chryso	tile asbestos	FR	= Friable		
		VD 4.741	N. ACCOCIATEC	INIO		

KRAZAN & ASSOCIATES, INC. Serving the Western United States

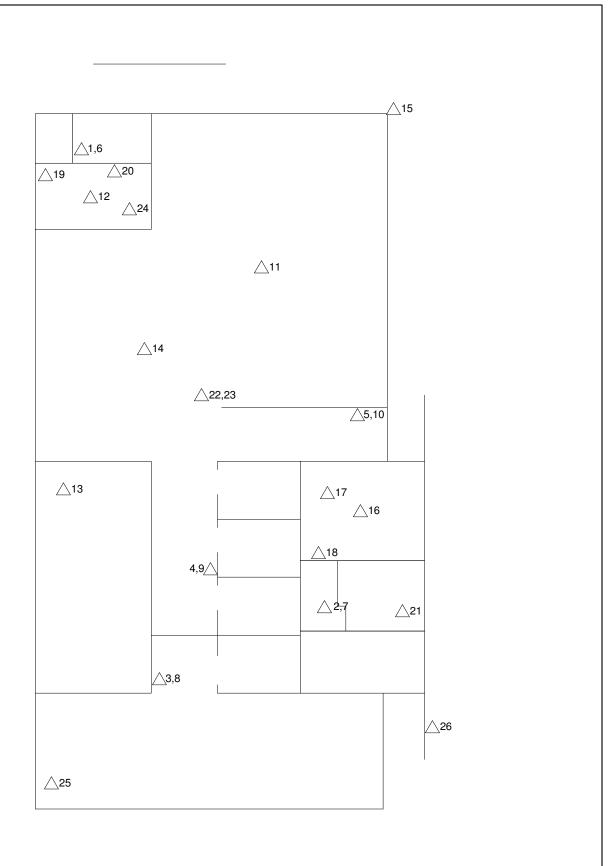

# **EXPLANATION**

■ BUILDING MATERIAL SAMPLE LOCATION

FLOOR PLAN WITH BUILDING MATERIAL SAMPLE LOCATIONS

BAKERSFIELD COLLEGE - FIELD HOUSE 1801 PANORAMA DRIVE BAKERSFIELD, CALIFORNIA

Scale:	Date:
NOT TO SCALE	1 / 19
Drawn by:	Approved by:
J. R. N.	J.R.N
Project No.	Figure No.
024-18067	1



500 East Southern Avenue, Suite A. Tempe, Arizona 85282 (480) 966-3714 • Fax (480) 394-0188

## **BULK ASBESTOS ANALYSIS SUMMARY REPORT**

CLIENT NAME: Krazan & Associates, Inc

**SAMPLE CONDITION:** Good

DATE OF RECEIPT: December 11, 2018

215 West Dakota Avenue

DATE ANALYZED: December 11, 2018

Clovis, California 93612 A.E.S.L. LABORATORY #: 18-A2031

**PROJECT:** Field House

Project ID#: 024-18067

A.E.S.L. LAB SAMPLE ID#	CLIENT SAMPLE	SAMPLE DESCRIPTION	TES	ST RESULTS	OTHER MATERIALS
SAME EE ID	ID#	& COLOR	Pos. / n.d.	% & Type	
A2031-I		Grey Plaster	n.d.		100% Non-Fibrous
A2031-2	2	Grey Plaster	n.d.		100% Non-Fibrous
A2031-3	3	Grey Plaster	n.d.		100% Non-Fibrous
A2031-4	4	Grey Plaster	n.d.		100% Non-Fibrous
A2031-5	5	Grey Plaster	n.d.		100% Non-Fibrous
A2031-6	6	White Skim Coat	n.d.		100% Non-Fibrous
A2031-7	7	White Skim Coat	n.d.		100% Non-Fibrous
A2031-8	8	White Skim Coat	Trace	0.20% Chrysotile*	99% Non-Fibrous
A2031-9	9	White Skim Coat	n.d.		100% Non-Fibrous
A2031-10	10	White Skim Coat	n.d.		100% Non-Fibrous
A2031-11	11	White 2x4 Ceiling Panel	n.d.		80% Cellulose
					20% Non-Fibrous
A2031-12	12	White 2x4 Ceiling Panel	n.d.		80% Cellulose
					20% Non-Fibrous
A2031-13	13 a	Tan 12x12 Floor Tile	n.d.		100% Non-Fibrous
	13 b	Black Mastic	Positive	2% Chrysotile	98% Non-Fibrous
A2031-14	14	Grey Concrete	n.d.		100% Non-Fibrous
A2031-15	15	Grey Concrete	n.d.	********	100% Non-Fibrous
A2031-16 16		White 2x4 Ceiling Panel	n.d.		10% Cellulose
	<u> </u>				90% Non-Fibrous
A2031-17	17	Yellow Pipe Insulation	n.d.		100% Fibrous Glass
A2031-18	18	White Gypsum	n.d.		10% Cellulose
					90% Non-Fibrous
A2031-19	19 a	12x12 Floor Tile	n.d.		100% Non-Fibrous
	19 b	Yellow Mastic	n.d.		100% Non-Fibrous
	19 c	Black Mastic	Positive	2% Chrysotile	98% Non-Fibrous
A2031-20	20	Brown Base Cove Mastic	n.d.		100% Non-Fibrous
A2031-21	21	Tan Duct Tape	n,d.		100% Non-Fibrous
A2031-22	22 a	White Coating	n.d.		100% Non-Fibrous
	22 b	Black Tar	n.d.	•••••	100% Non-Fibrous
	22 c	Grey Roofing	n.d.		30% Cellulose
					70% Non-Fibrous
	22 d	Black Tar	n.d.		100% Non-Fibrous
	22 e	Black Felt	n.d.		40% Cellulose
	22.5	D1 1 2	<del></del>		60% Non-Fibrous
	22 f	Black Tar	n.d.		100% Non-Fibrous
	22 h	Black Felt	n.d.		40% Cellulose
12021.22		Diad David		<del> </del>	60% Non-Fibrous
A2031-23	23	Black Roof Tar	n.d.		100% Non-Fibrous
A2031-24	24 a	White Coating	n.d.		100% Non-Fibrous

A.E.S.L. LAB SAMPLE ID#	AMPLE ID# SAMPLE DE		TES	ST RESULTS % & Type	OTHER MATERIALS	
	24 b	& COLOR Black Mastic	Trace	0.30% Chrysotile*	99% Non-Fibrous	
A2031-25	25	Grey Roof Mastic	Positive	3% Chrysotile	97% Non-Fibrous	
A2031-26	26	Grey Concrete	n.d.		100% Non-Fibrous	

n.d. = Non Detect

Method: Polarized Light Microscopy, EPA Method 600/R-93/116

The result quantitations reported are an estimation based on the methods of visual microscopic estimation, which is considered only a semi-quantitative technique. Also, this report is indicative only of the sample material A.E.S.L. Laboratory received. Results do not necessarily reflect the makeup of the entire span of the material from which the samples were derived. Sampling techniques and/or sample handling may affect the integrity of the sample/s before submission to A.E.S.L. Laboratory and hence the outcome of the laboratory results. Samples not destroyed by testing are retained a minimum of thirty days. A.E.S.L. Laboratory, recommends re-analysis by point count or Transmission Electron Microscopy (TEM) for materials that are identified to contain less than ten percent (<10%) asbestos by PLM. This report cannot be used by the client to claim product endorsement by NVLAP or any agency of the U.S. Government. This report shall not be reproduced except in full, without the written consent of A.E.S.L.

Review and QA/QC by: Jerry A. Denton, Laboratory Director

Z:\AESL\bulk\18-A000\18-A2031.doc



<sup>\*</sup> PLM 1000 Point Count

#### POINT COUNT TRACE RESULTS

# PO #: 14-\_\_\_\_

Page \_1\_ of \_1\_

## **BULK ASBESTOS SAMPLE CHAIN OF CUSTODY**

URNAROUND	TIME:	HR / Same Day / 24H	/ 48HF	
0111111110011				,


					101111111111111111111111111111111111111
Client Name: Krazan & Associates, Inc. Address: 215 West Dakota Avenue		Contact: Jeff Noël		Phone: (559) 348-2200	Fax: (559) 348-2201
		City: Clovis		State: California	Zip: 93612
PROJECT NAME: Field	House	PROJECT ID #: _	024-18067	DATE SAMPLES TA	AKEN: 12/10/18_
SAMPLES RECV'D (#):	DATE RECV'D: _		CONDITION:	SAMPLES ACCEPTED ( Y , N ): _	IF NO, WHY?
	* * * SAMPL	ES TO BE RETURNED TO C	LIENT AFTER 30 DA	YS OR DISPOSED OF BY A.E.S.L. ( D R ):	D ***
		( IF NOT SPECIFIED	WILL ALITOMATICAL	I V BE DISPOSED OF AFTER 20 DAVS 1	

A.E.S.L.	Client	Sample	Sample	A.E.S.L.	Client	Sample	Sample
Sample #	ID#	Location	Description	Sample #	ID#	Location	Description
	1	1801 Panorama Drive	Plaster				
	2		Plaster				
	3		Plaster				
2311-121	4		Plaster				
	5		Plaster				
	6		Skim coat				
	7		Skim coat				
	8		Skim coat				
	9		Skim coat				
	10		Skim coat			1	
	11		2-ft by 4-ft Ceiling panel				
	12		2-ft by 4-ft Ceiling panel				
	13		12-in by 12-in Floor tile				
	14		Concrete slab				
	15		Concrete wall				
	16		2-ft by 4-ft Ceiling panel				
	17		Pipe Insulation wrap				
	18		Gypsum board				
	19		12-in by 12-in Floor tile				
	20		Base cove mastic				
	21		Duct tape				
	22		Roof core				
	23		Roof tar				
	24		Roof mastic				
	25		Roof mastic				
	26	*	Concrete block				
		The state of the s					
		4					

A.E.S.L. ENVIRONMENTAL LABORATORY 500 EAST SOUTHERN AVENUE, Suite A TEMPE, ARIZONA 85282 PHONE (480) 966-3714 FAX (480) 394-0188

RELINQUISHED BY:

RECEIVED AT A.E.S.L. BY:

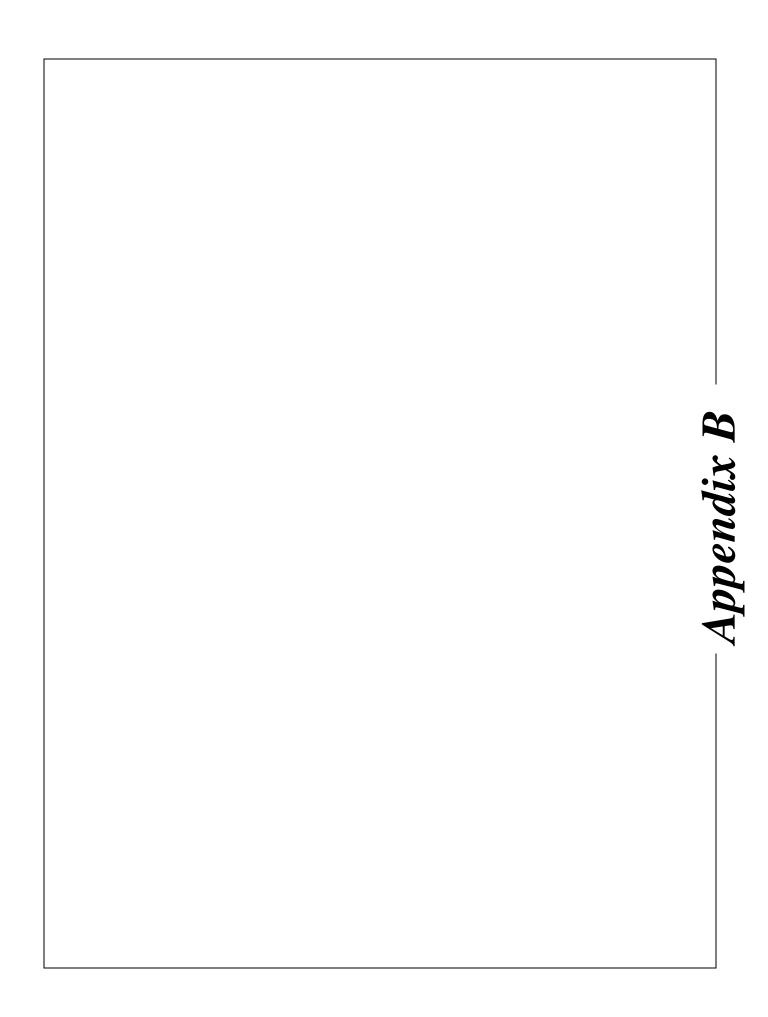

# TABLE II

## ASBESTOS ANALYSIS RESULTS

# Bakersfield College - Gymnasium Locker Rooms / Basement

1801 Panorama Drive

Bakersfield, California

December 10, 2018 Sampling

			Asbestos	Approx.	Condition /	Notes/
Sample No.	Sample Description	Sample Location	Content	Sq. Ft.	Friability	Additional locations
1	Insulation jacket	basement	ND	NC	NA	over fiberglass insulation
2	Insulation jacket	basement	ND	NC	NA	over fiberglass insulation
3	Insulation jacket	basement	ND	NC	NA	over fiberglass insulation
4	Pipe insulation wrap	basement	ND	NC	NA	over fiberglass insulation
5	Pipe insulation wrap	basement	ND	NC	NA	over fiberglass insulation
6	Plaster	men's locker room	ND	NC	NA	homogenous throughout
7	Plaster	men's locker room	ND	NC	NA	homogenous throughout
8	Plaster	men's locker room	ND	NC	NA	homogenous throughout
9	Plaster	men's locker room	ND	NC	NA	homogenous throughout
10	Skim coat	men's locker room	Trace	6000	NA	homogenous throughout
11	Skim coat	men's locker room	ND	NC	NA	homogenous throughout
12	Skim coat	men's locker room	Trace	see # 10	NA	homogenous throughout
13	Skim coat	men's locker room	Trace	see # 10	NA	homogenous throughout
14	2-ft by 4-ft Ceiling panel	men's locker room	ND	NC	NA	acoustic
15	12-in by 12-in Ceiling tile	men's locker room	ND	NC	NA	main
16	12-in by 12-in Ceiling tile	men's locker room	ND	NC	NA	patch
17	Ceiling tile mastic	men's locker room	ND	NC	NA	
NA	= Not applicable		F	= Fair cond	dition	
NC	= Not calculated		G	= Good condition		
ND	= None detected		NF	= Non-fria	ble	
Trace	Trace = Less than one percent $(<1\%)$ chrysotile asbestos		FR	= Friable		

# **TABLE II (continued)**


# ASBESTOS ANALYSIS RESULTS

Bakersfield College - Gymnasium Locker Rooms / Basement 1801 Panorama Drive

Bakersfield, California

December 10, 2018 Sampling

			Asbestos	Approx.	Condition /	Notes/
Sample No.	Sample Description	Sample Location	Content	Sq. Ft.	Friability	Additional locations
18	Wallpaper	men's locker room	ND	NC	NA	
19	Gypsum board	men's locker room	ND	NC	NA	homogenous throughout
20	9-in by 9-in Floor tile / mastic	men's locker room	5% / 2%	<25	G/NF	red
21	9-in by 9-in Floor tile / mastic	men's locker room	5% / 2%	<25	G/NF	tan
22	9-in by 9-in Floor tile / mastic	men's locker room	5% / 2%	<25	G/NF	off-white
23	Gypsum board	men's locker room	ND	NC	NA	homogenous throughout
24	Plaster	women's locker room	ND	NC	NA	homogenous throughout
25	Plaster	women's locker room	ND	NC	NA	homogenous throughout
26	Plaster	women's locker room	ND	NC	NA	homogenous throughout
27	Plaster	women's locker room	ND	NC	NA	homogenous throughout
28	Skim coat	women's locker room	ND	NC	NA	homogenous throughout
29	Skim coat	women's locker room	ND	NC	NA	homogenous throughout
30	Skim coat	women's locker room	Trace	see # 10	NA	homogenous throughout
31	Skim coat	women's locker room	ND	NC	NA	homogenous throughout
32	Gypsum board	women's locker room	ND	NC	NA	homogenous throughout
33	2-ft by 4-ft Ceiling panel	women's locker room	ND	NC	NA	patch
NA	= Not applicable		F	= Fair cond	dition	
NC	= Not calculated		G	= Good co	ndition	
ND	= None detected		NF	= Non-fria	ble	
Trace			FR	= Friable		

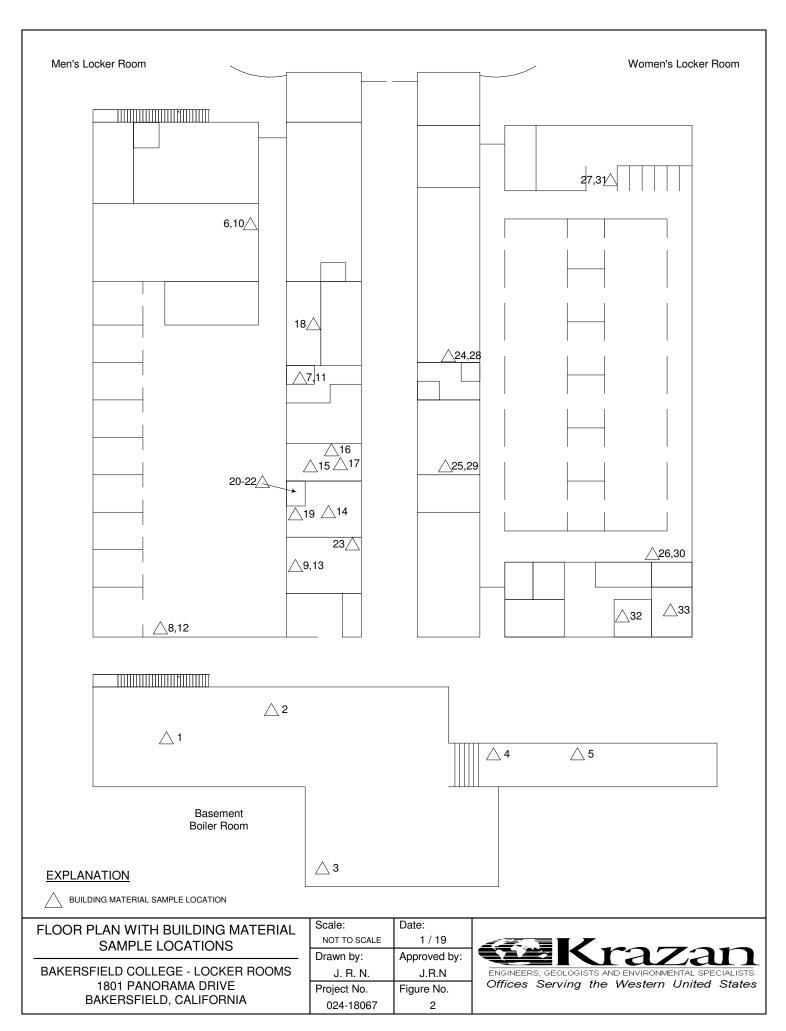

500 East Southern Avenue, Suite A. Tempe, Arizona 85282 (480) 966-3714 • Fax (480) 394-0188

# **BULK ASBESTOS ANALYSIS SUMMARY REPORT**

Krazan & Associates, Inc **CLIENT NAME:** 

DATE OF RECEIPT: **SAMPLE CONDITION:** 215 West Dakota Avenue

DATE ANALYZED: December 11, 2018 Clovis, California 93612

**PROJECT:** Gymnasium A.E.S.L. LABORATORY #: 18-A2032

Project 1D#: 024-18067

Good

December 11, 2018

A.E.S.L. LAB SAMPLE ID#	CLIENT SAMPLE ID#	SAMPLE DESCRIPTION & COLOR	TEST RESULTS Pos. / n.d. % & Type		OTHER MATERIALS
A2032-1	1 a	White Insulation Jacket	n.d.		30% Fibrous Glass
				_	70% Cellulose
j	1 b	Yellow Adhesive	n.d.		100% Non-Fibrous
Ì	l c	Yellow Insulation	n.d.	******	100% Fibrous Glass
A2032-2	2 a	White Insulation Jacket	n.d.	••••	30% Fibrous Glass 70% Cellulose
ŀ	2 b	Yellow Adhesive	n.d.		100% Non-Fibrous
Ì	2 c	Yellow Insulation	n.d.		100% Fibrous Glass
A2032-3	3 a	White Insulation Jacket	n.d.		30% Fibrous Glass 70% Cellulose
	3 b	Yellow Adhesive	n.d.	********	100% Non-Fibrous
ļ	3 ¢	Yellow Insulation	n.d.		100% Fibrous Glass
A2032-4	4 a	White Insulation Jacket	n.d.	********	30% Fibrous Glass 70% Cellulose
į	4 b	Yellow Adhesive	n.d.		100% Non-Fibrous
	4 c	Yellow Insulation	n.d.		100% Fibrous Glass
A2032-5	5 a	White Insulation Jacket	n.d.	•••••	30% Fibrous Glass 70% Cellulose
	5 b	Yellow Adhesive	n.d.		100% Non-Fibrous
	5 c	Yellow Insulation	n.d.		100% Fibrous Glass
A2032-6	6 a	Grey Plaster	n.d.		100% Non-Fibrous
	6 b	White Texture	n.d.	********	100% Non-Fibrous
A2032-7	7 a	Grey Plaster	n.d.		100% Non-Fibrous
	7 b	White Texture	n.d.		100% Non-Fibrous
A2032-8	8 a	Grey Plaster	n.d.		100% Non-Fibrous
	8 b	White Texture	n.d.		100% Non-Fibrous
A2032-9	9 a	Grey Plaster	n.d.		100% Non-Fibrous
	9 b	White Texture	n.d.		100% Non-Fibrous
A2032-10	10	White Skim Coat	Trace	0.20% Chrysotile*	99% Non-Fibrous
A2032-11	11	White Skim Coat	n.d.		100% Non-Fibrous
A2032-12	12	White Skim Coat	Trace	0.10% Chrysotile*	99% Non-Fibrous
A2032-13	13	White Skim Coat	Trace	0.20% Chrysotile*	99% Non-Fibrous
A2032-14	14 a	White 2x4 Ceiling Panel	n.d.		100% Cellulose
!	14 b	White Coating	n.d.		100% Non-Fibrous
A2032-15	15 a	White 12x12 Ceiling Panel	n.d.		100% Cellulose
	15 b	White Coating	n.d.		100% Non-Fibrous
A2032-16	16 a	White 12x12 Ceiling Panel	n.d.		100% Cellulose
	16 b	White Coating	n.d.		100% Non-Fibrous
A2032-17	17	Brown Ceiling Tile Mastic	n.d.		100% Non-Fibrous

A.E.S.L. LAB	CLIENT SAMPLE	SAMPLE DESCRIPTION	TES	T RESULTS	OTHER MATERIALS
SAMPLE ID#	ID#	& COLOR	Pos. / n.d.	% & Туре	
A2032-18	18 a	White Wallpaper	n.d.		30% Cellulose 70% Non-Fibrous
	18 b	Tan Adhesive	n.d.		100% Non-Fibrous
A2032-19	19 a	White Gypsum	n.d.		10% Cellulose 90% Non-Fibrous
	19 b	Tan Wallpaper	n.d.		30% Cellulose 70% Non-Fibrous
A2032-20	20 a	Red 9x9 Floor Tile	Positive	5% Chrysotile	95% Non-Fibrous
A2032-20	20 b	Black Mastic	Positive	2% Chrysotile	98% Non-Fibrous
A2032-21	21 a	Tan 9x9 Floor Tile	Positive	5% Chrysotile	95% Non-Fibrous
A2032-21	21 b	Black Mastic	Positive	2% Chrysotile	98% Non-Fibrous
A2032-22	22 a	Tan 9x9 Floor Tile	Positive	5% Chrysotile	95% Non-Fibrous
A2002-22	22 b	Black Mastic	Positive	2% Chrysotile	98% Non-Fibrous
A2032-23	23	White Gypsum	n.d.		10% Cellulose 90% Non-Fibrous
A2032-24	24	Grey Plaster	n.d.		100% Non-Fibrous
A2032-25	25	Grey Plaster	n.d.		100% Non-Fibrous
A2032-26	26	Grey Plaster	n.d.		100% Non-Fibrous
A2032-27	27	Grey Plaster	n.d.	**********	100% Non-Fibrous
A2032-28	28	White Skim Coat	n.d.		100% Non-Fibrous
A2032-29	29	White Skim Coat	n.d.		100% Non-Fibrous
A2032-30	30	White Skim Coat	Trace	0.10% Chrysotile*	99% Non-Fibrous
A2032-31	31	White Skim Coat	n.d.		100% Non-Fibrous
A2032-32	32	White Gypsum	n.d.	*******	10% Cellulose 90% Non-Fibrous
A2032-33	33	White 2x4 Ceiling Panel	n.d.		100% Cellulose

n.d. = Non Detect

Method: Polarized Light Microscopy, EPA Method 600/R-93/116

The result quantitations reported are an estimation based on the methods of visual microscopic estimation, which is considered only a semi-quantitative technique. Also, this report is indicative only of the sample material A.E.S.L. Laboratory received. Results do not necessarily reflect the makeup of the entire span of the material from which the samples were derived. Sampling techniques and/or sample handling may affect the integrity of the sample/s before submission to A.E.S.L. Laboratory and hence the outcome of the laboratory results. Samples not destroyed by testing are retained a minimum of thirty days. A.E.S.L. Laboratory, recommends re-analysis by point count or Transmission Electron Microscopy (TEM) for materials that are identified to contain less than ten percent (<10%) asbestos by Pl.M. This report cannot be used by the client to claim product endorsement by NVLAP or any agency of the U.S. Government. This report shall not be reproduced except in full, without the written consent of A.E.S.L.

Review and QA/QC by: Jerry A. Denton, Laboratory Director

Z:\AESL\bulk\18-A000\18-A2032.doc

A. E. S. L. Environmenta L LABORATORY

<sup>\*</sup> PLM 1000 Point Count

### POINT COUNT TRACE RESULTS

# PO #: 14-\_\_\_

Page \_1\_ of \_1\_

# BULK ASBESTOS SAMPLE CHAIN OF CUSTODY

TURNAROUND TIME: _	_HR / Same	Day / 24H	( / 48HF

Client Name: Krazan & Associates, Inc.	Contact: Jeff Noël	Pho	ne: (559) 348-2200	Fax: (559) 348-2201
Address: 215 West Dakota Avenue	City: Clovis	Sta	ate: California	Zip: 93612
PROJECT NAME: Gymnasium	PROJECT ID #:	024-18067	DATE SAMPLES TAKEN:	12/10/18
SAMPLES RECV'D (#): DA	ATE RECV'D:	CONDITION:	SAMPLES ACCEPTED (Y, N): IF N	40, WHY?
		CLIENT AFTER 30 DAYS OR DIS D WILL AUTOMATICALLY BE DIS	SPOSED OF BY A.E.S.L. ( D R ): SPOSED OF AFTER 30 DAYS	•

A.E.S.L.	Client	Sample	Sample	A.E.S.L.	Client	Sample	Sample
Sample #	ID#	Location	Description	Sample #	ID#	Location	Description
	1	1801 Panorama Drive	Insulation jacket		31	1801 Panorama Drive	Skim coat
	2		Insulation jacket		32	1/	Gypsum board
	3		Insulation jacket		33	+	2-ft by 4-ft Ceiling panel
	4		Insulation jacket				
	5		Insulation jacket				
	6		Plaster				
	7		Plaster				
	8		Plaster			V	
	9		Plaster				
	10		Skim coat				
	11		Skim coat				
	12		Skim coat				
	13		Skim coat				
	14		2-ft by 4-ft Ceiling panel				
	15		12-in by 12-in Ceiling tile				
	16		12-in by 12-in Ceiling tile				
	17		Ceiling tile mastic			d and a second	
	18		Wallpaper				
	19		Gypsum board				
	20		9-in by 9-in Floor tile				
	21		9-in by 9-in Floor tile		=	)	
	22		9-in by 9-in Floor tile			1	
	23		Gypsum board				
	24		Plaster				
	25		Plaster				
	26		Plaster				
	27		Plaster				
	28		Skim coat				
	29		Skim coat				
	30	+	Skim coat				

A.E.S.L. ENVIRONMENTAL LABORATORY 500 EAST SOUTHERN AVENUE, Suite A TEMPE, ARIZONA 85282

RELINQUISHED BY:


RECEIVED AT A.E.S.L. BY:

DATE:

DATE: 12/1/8

PHONE (480) 966-3714 FAX (480) 394-0188

ISSUED: OCTOBER 15, 2025

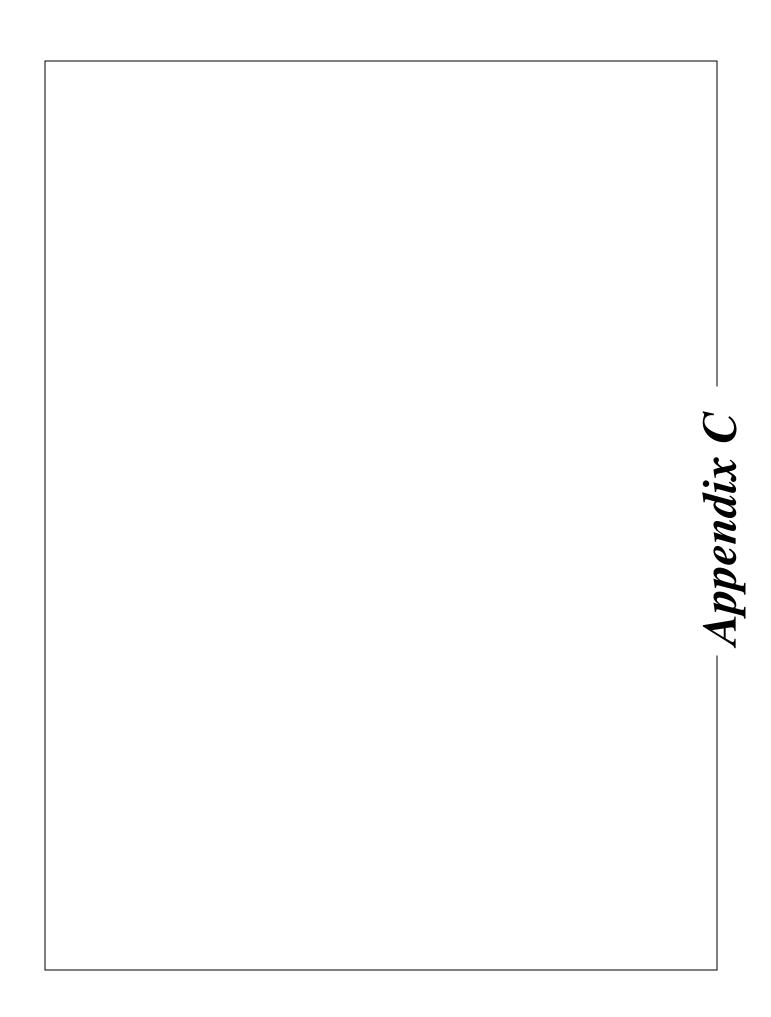

#### STATE OF CALIFORNIA

DEPARTMENT OF INDUSTRIAL RELATIONS
Division of Occupational Safety and Health
Asbestos Unit
2424 Arden Way, Suite 495
Sacramento, CA 95825-2417
(916) 574-2993 Office (916) 483-0572 Fax
<a href="http://www.dir.ca.gov/dirdatabases.html">http://www.dir.ca.gov/dirdatabases.html</a>
<a href="mailto:actu@dir.ca.gov">actu@dir.ca.gov</a>



009132828C

210

August 13, 2018

Jeffrey Ronald Noel 1055 Chennault Ave Clovis CA 93611

Dear Certified Asbestos Consultant or Technician:

Enclosed is your certification card. To maintain your certification, you must abide by the rules printed on the back of the certification card.

Your certification is valid for a period of one year. If you wish to renew your certification, you must apply for renewal at least 60 days <u>before</u> the expiration date shown on your card. [8 CCR 341.15(h)(1)].

Please hold and do not send copies of your required AHERA refresher renewal certificates to our office until you apply for renewal of your certification.

Certificates must be kept current if you are actively working as a CAC or CSST. The grace period is only for those who are not actively working as an asbestos consultant or site surveillance technician.

Please contact our office at the above address, fax number or email; of any changes in your contact/mailing information within 15 days of the change.

Sincerely,

Jeff Ferrell

Senior Safety Engineer

Attachment: Certification Card

cc: File

Certification No. 00-2828

Expires on 10/18/19

This certification was Issued by the Division of Occupational Safety and Neath as authorized by Sections 7180 at seq of the Business and Professions Code.

State of California
Division of Occupational Safety and Health

**Certified Asbestos Consultant** 

Jeffrey Ronald Noel

Renewal - Card Attached (Revised 10/24/2012)

# LEAD-BASED PAINT SURVEY BAKERSFIELD COLLEGE GYMNASIUM LOCKER ROOMS & FIELD HOUSE 1801 PANORAMA DRIVE BAKERSFIELD, CALIFORNIA

Project No. 024-18067 January 1, 2019

Prepared for: Joe DeRosa Kern Community College District 2100 Chester Avenue, Suite 201 Bakersfield, California 93301 (661) 336-5174

> Prepared by: Krazan & Associates, Inc. 215 West Dakota Avenue Clovis, California 93612 (559) 348-2200

# TABLE OF CONTENTS Project No. 024-18067

Page
1.0 INTRODUCTION
2.0 PURPOSE AND SCOPE OF WORK
3.0 BUILDING DESCRIPTION
4.0 INVESTIGATIVE METHODS2
4.1 Sampling Protocols
4.2 Laboratory Analytical Methods
5.0 RESULTS OF INVESTIGATION
6.0 CONCLUSIONS4
7.0 LIMITATIONS5
<u>Appendices</u>
Field House, Table I, Figure 1, Analytical Results and Chain-of-Custody Record
Gymnasium Locker Rooms, Table II, Figure 2, Analytical Results and Chain-of-Custody RecordB
DPH Certifications



GEOTECHNICAL ENGINEERING • ENVIRONMENTAL ENGINEERING
CONSTRUCTION TESTING & INSPECTION

January 1, 2019 Project No. 024-18067

LEAD-BASED PAINT SURVEY
BAKERSFIELD COLLEGE
GYMNASIUM LOCKER ROOMS & FIELD HOUSE
1801 PANORAMA DRIVE
BAKERSFIELD, CALIFORNIA

1.0 INTRODUCTION

This report presents the results of our lead-based paint survey for the s referenced structures located at 1801 Panorama Dr. in Bakersfield, California. The lead-based paint survey was conducted under the conditions of Krazan & Associates, Inc.'s (Krazan's) Proposal No. P18-329, dated October 8, 2018. Deborah Martin gave written authorization on October 16, 2018, for Krazan to proceed with the lead-based paint survey.

2.0 PURPOSE AND SCOPE OF WORK

The purpose of the lead-based paint survey was to identify and quantify the presence of potential lead-based paints (LBPs) at the on-site structures. The scope of work for the limited LBP survey included conducting a visual survey of the structures, conducting bulk sampling and analysis of materials suspected to contain lead.

3.0 BUILDING DESCRIPTION

FIELD HOUSE

The site is located on the south side of Panorama, east of Haley in Bakersfield, California. The structure was a single-story structure with concrete slab-on-grade foundation, concrete and concrete block exterior walls, with mineral surface rolled roofing. Interior construction included plaster and suspended ceilings with two-foot by four-foot ceiling panels; plaster, wood, concrete, and ceramic-tiled walls; and concrete floors overlain (in areas) by wall-to-wall carpeting, floor tiles, and ceramic tiles.

215 West Dakota Avenue • Clovis, California 93612 • (559) 348-2200 • FAX (559) 348-2190

Page No. 2

GYMNASIUM LOCKER ROOMS & BASEMENT

The structure was a single-story structure interior construction included acoustic ceiling tiles, plaster,

concrete, and suspended ceilings with two-foot by four-foot ceiling panels; gypsum board, plaster, wood,

concrete, metal, brick, and ceramic-tiled walls; and concrete floors overlain (in areas) by wall-to-wall

carpeting, floor tiles, ceramic tiles, and rubber mats.

4.0 INVESTIGATIVE METHODS

4.1 Sampling Protocols

Thirty-four (34) samples of suspected LBPs were collected from the on-site structures. Representative

samples were collected from painted surfaces that visually appeared to contain various types of paint.

Every attempt was made to identify unique paint and/or surface types. However, a chance exists that: 1)

different paints are not visually distinct, 2) hidden surfaces exist, or 3) areas that were painted with

different and distinct paint types are now covered by a single overlay. Sample locations for this survey

were determined by the inspector and were selected in a random fashion after homogeneous areas were

identified.

Sample locations for this survey were chosen in a semi-random fashion with emphasis placed on

minimizing damage to the sampled materials. The samples were collected by carefully removing a small

amount of the suspect material, with every attempt to separate the paint from the substrate. If possible,

samples were collected from existing damaged areas or loose pieces of materials. Each sample was

placed in a separate sealed plastic bag, and labeled with the project number and sample number.

4.2 Laboratory Analytical Methods

Paint chip samples were analyzed by Environmental Hazards Services of Richmond, Virginia, to detect

the presence of total lead in accordance with EPA Method 7420. Copies of the analytical results and

Chain-of-Custody Record are included in the Appendices.

KRAZAN & ASSOCIATES, INC.

Page No. 3

#### 5.0 RESULTS OF INVESTIGATION

As stated previously, 34 samples of suspected LBPs were collected from throughout the structures. Analytical laboratory results and field observations of the materials sampled have been summarized on Table I and II, in the appendices of this report. Information presented within the table includes the sample number, the room equivalent, building component, substrate, testing location, lead content, the volume of LBP identified (typically expressed in square feet), and the condition of the material sampled. In addition, footnotes have been provided to convey pertinent information regarding the specific sample.

The following paints contained 0.5% or greater total lead by weight and are defined as lead-based paint:

## FIELD HOUSE

Brown wood door – office (Sample No. 4)

### GYMNASIUM LOCKER ROOMS & BASEMENT

Green plaster wall – men's locker room (Sample No. 11)

Pink ceramic-tiled wall – men's locker room (Sample No. 12)

The following paints contained greater than 0.009% total lead by weight and are defined as lead-containing paint:

#### FIELD HOUSE

Tan concrete wall – locker room (Sample No. 1)

Tan plaster wall – storage (Sample No. 2)

Tan plaster ceiling – janitor's closet (Sample No. 3)

Green ceramic-tiled wall – locker room (Sample No. 7)

Yellow ceramic-tiled floor – locker room (Sample No. 12)

Tan metal door frame – bathroom (Sample No. 13)

#### GYMNASIUM LOCKER ROOMS & BASEMENT

Beige concrete wall – men's locker room (Sample No. 1)

Pink plaster wall – men's locker room (Sample No. 3)

Yellow ceramic-tiled floor – men's locker room (Sample No. 10)

Green plaster wall – women's locker room (Sample No. 13)

Beige concrete wall – women's locker room (Sample No. 14)

Beige plaster wall – women's locker room (Sample No. 15)

Green concrete wall – women's locker room (Sample No. 16)

Gray ceramic-tiled floor – women's locker room (Sample No. 19)

The paints on the exterior and interior of the building surveyed were generally in good condition.

#### KRAZAN & ASSOCIATES, INC.

2418067 LBP

Page No. 4

6.0 CONCLUSIONS

Occupational exposure to lead is regulated by both the Federal Occupational Safety and Health

Administration (OSHA) (29 CFR 1926.62) and California OSHA (Title 8, GISO 5198 and CSO 1532.1).

Based on Federal and California OSHA, when disturbing paints which contain lead (any amount of

detectable lead), the above-noted OSHA and California OSHA regulations should be followed.

Furthermore, the United States Department of Housing and Urban Development (HUD) publication

entitled "Guidelines for the Evaluation and Control of Lead-Based Paint Hazards in Housing," dated

1995, outlines specific guidelines for disrupting paint with lead in excess of 5,000 mg/kg (lead-based

paint). These guidelines have been developed primarily to address conditions within buildings utilized

for residential purposes. In addition, industry accepted standards also suggest that building owners notify

occupants regarding the presence, location, and extent of lead-based paints. Records of all notifications

and reports must be maintained for the duration of ownership and must be transferred to successive

owners.

All construction work where an employee may be occupationally exposed to lead containing paint,

including building renovation and demolition, must comply with OSHA Regulation 29 CFR 1926.62 and

California OSHA Title 8, CSO 1532.1. This regulation requires initial employee exposure monitoring to

evaluate worker exposure during work that disturbs lead containing paint. Krazan suggests that

engineering controls and air monitoring for airborne lead be conducted at the start of projects in which

worker exposure to lead containing paint is likely.

Demolition of buildings containing lead-based paint is not specifically regulated by the San Joaquin

Valley Air Pollution Control District (APCD). General requirements for building demolition, however,

such as dust control, must be strictly followed. Also, building components which have been identified as

being coated with LBPs must be handled and disposed of as a Hazardous Waste and cannot be discarded

as general construction debris.

KRAZAN & ASSOCIATES, INC.

Page No. 5

7.0 LIMITATIONS

This survey and review of the subject property has been limited in scope. This investigation is

undertaken with the calculated risk that the presence, full nature, and extent of lead-containing paints

would not be revealed by visual observation and sampling alone. Krazan & Associates, Inc. makes no

representation as to the lead content of paints not sampled or that were inaccessible to our inspector.

The findings of this report were based upon the results of our site inspection, paint chip sampling, along

with the interpretation of paint chip analysis results. Lead-paint testing was done by a laboratory

certified by the State of California Department of Public Health (DPH) and accredited as an AIHA

Environmental Lead Laboratory Accreditation Program (ELLAP) laboratory. Therefore, the data are

accurate only to the degree implied by review of the data obtained and by professional interpretation, and

the degree of care of ensuring the testing accuracy and the representative nature of the samples obtained.

The findings presented herewith are based on professional interpretation using state of the art methods

and equipment and a degree of conservatism deemed proper as of this report date. It is not warranted that

such data cannot be superseded by future environmental or technical developments.

This lead-based paint survey is not intended to be the sole basis of lead paint removal bids. Confirmation

of specific lead-based paint and volumes should be conducted by prospective removal contractors prior to

accepting removal bids. This report is provided for the exclusive use of the client noted on the cover

page and is subject to the terms and conditions in the applicable contract between the client and Krazan.

The client is the only party to whom Krazan has explained the risks involved and has been involved in

the shaping of the scope of services needed to satisfactorily manage those risks, if any, from the client's

point of view. Any third-party use of this report, including use by Client's lender, prospective purchaser,

or lessee will be subject to the terms and conditions governing the contractual work in the contract

between the client and Krazan. The unauthorized use of, release of, or reliance on the information

contained in this report, without the expressed written consent of Krazan & Associates, Inc., is strictly

prohibited and will be without risk or liability to Krazan.

KRAZAN & ASSOCIATES, INC.

Project No. 024-18067 Page No. 6

If you have any questions or if we may be of further assistance, please do not hesitate to contact our office at (559) 348-2200.


Respectfully submitted, KRAZAN & ASSOCIATES, INC.

Jeffrey R. Noël

DPH Certified Lead Inspector/Assessor

No. 7028

JRN/mlt

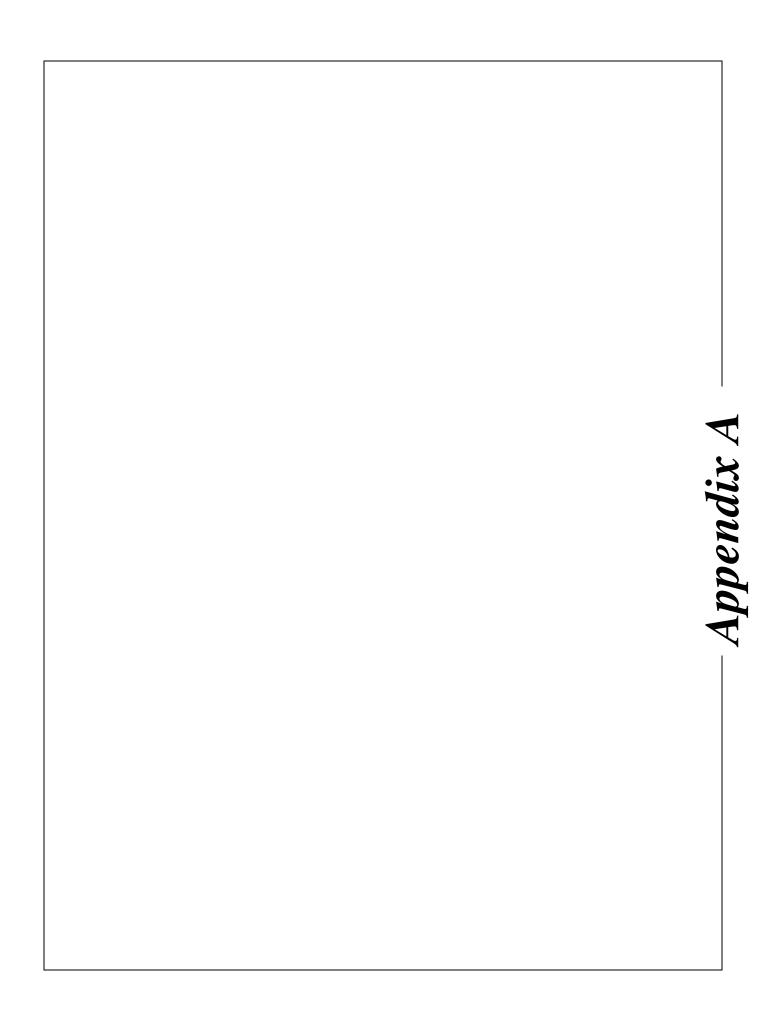

# **TABLE I**LEAD-BASED PAINT SURVEY RESULTS

Bakersfield College - Field House 1801 Panorama Drive Bakersfield, California

December 10, 2018 Sampling

			Lead content	Volume		Notes/
Sample No	. Sample Location	Paint Sampled	% by weight	est. in sq. ft.	Condition	Additional locations
1	locker room	concrete wall	0.015	NC	good	tan
2	storage	plaster wall	0.088	NC	good	tan
3	janitor's closet	plaster ceiling	0.071	NC	good	tan
4	office	wood door	0.87	40	good	brown
5	bathroom	ceramic tile floor	< 0.0050	NC	good	green
6	bathroom	ceramic tile floor	0.0048	NC	good	gray
7	bathroom	ceramic tile wall	0.030	NC	good	green
8	locker room	ceramic tile floor	< 0.0050	NC	good	tan
9	locker room	ceramic tile floor	< 0.0051	NC	good	brown
10	locker room	ceramic tile floor	< 0.0054	NC	good	off-white
11	locker room	ceramic tile floor	< 0.0038	NC	good	pink
12	locker room	ceramic tile floor	0.013	NC	good	yellow
13	bathroom	metal door frame	0.014	NC	good	tan


NOTE: Lead-based paint is defined as paint containing 0.5% or greater lead by weight.

NC = Not calculated

Lead containing paint is defined as paint containing greater than 0.009% lead by weight.

Bold text items are considered Lead-based paint

Italic text items are considered Lead-containing paint

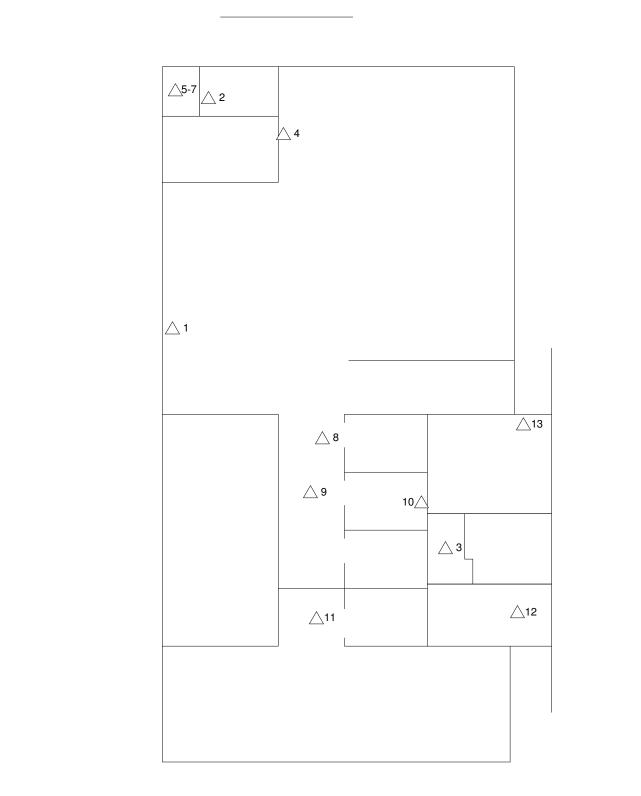

#### **EXPLANATION**

A PAINT SAMPLE LOCATION

FLOOR PLAN WITH PAINT SAMPLE LOCATIONS

BAKERSFIELD COLLEGE - FIELD HOUSE 1801 PANORAMA DRIVE BAKERSFIELD, CALIFORNIA

Scale:	Date:
NOT TO SCALE	1 / 19
Drawn by:	Approved by:
J. R. N.	J.R.N
Project No.	Figure No.
024-18067	1





Environmental Hazards Services, L.L.C. 7469 Whitepine Rd Richmond, VA 23237 Telephone: 800.347.4010 Lead Paint Chip Analysis Report

Report Number: 18-12-01542

Client: Krazan & Associates Inc.

215 West Dakota Ave Clovis, CA 93612 Received Date: 12/12/2018 Analyzed Date: 12/17/2018 Reported Date: 12/17/2018

Project/Test Address: 024-18067; Field House; 1901 Panorama Drive

Collection Date: 12/10/2018

Client Number: 05-5650		Laboratory Res	Fax Number 559-348-22	<del></del>	
Lab Sample Number	Client Sample Number	Collection Location	Pb (ug/g) ppm	% Pb by Wt.	Narrative ID
18-12-01542-001	1		150	0.015	
18-12-01542-002	2		880	0.088	
18-12-01542-003	3		710	0.071	
18-12-01542-004	4		8700	0.87	
18-12-01542-005	5		<50	<0.0050	
18-12-01542-006	6		48	0.0048	
18-12-01542-007	7		300	0.030	
18-12-01542-008	8		<50	<0.0050	
18-12-01542-009	9		<51	<0.0051	
18-12-01542-010	10		<54	<0.0054	
18-12-01542-011	11		<38	<0.0038	

### Environmental Hazards Services, L.L.C

Client Number: 05-5650 Report Number: 18-12-01542

Project/Test Address: 024-18067; Field House; 1901 Panorama Drive

% Pb by Wt.	Narrative ID
0.013	
0.014	
	0.014

Preparation Method: ASTM E-1979-17 Analysis Method: EPA SW846 7000B

Reviewed By Authorized Signatory:

Deborah Britt QA/QC Clerk

leborah Butt

The HUD lead guidelines for lead paint chips are 0.50% by Weight, 5000 ppm, or 1.0 mg/cm². The Reporting Limit (RL) for samples prepared by ASTM E-1979-17 is 10.0 ug Total Pb. The RL for samples prepared by EPA SW846 3050B is 25.0 ug Total Pb. Paint chip area and results are calculated based on area measurements determined by the client. All internal quality control requirements associated with this batch were met, unless otherwise noted.


The condition of the samples analyzed was acceptable upon receipt per laboratory protocol unless otherwise noted on this report. Results represent the analysis of samples submitted by the client. Sample location, description, area, etc., was provided by the client. Results reported above in mg/cm3 are calculated based on area supplied by client. This report shall not be reproduced except in full, without the written consent of the Environmental Hazards Service, L.L.C.

ELLAP Accreditation through AIHA-LAP, LLC (100420), NY ELAP #11714.

LEGEND	Pb= lead	ug = microgram	ppm = parts per million
	ug/g = micrograms per gram	Wt. = weight	

# ENVIRONMENTAL HAZARD SERVICES, L.L.C. 7469 WHITE PINE ROAD - RICHMOND, VA 23237 PHONE (804) 275-4788 FAX (804) 275-4907 CHAIN OF CUSTODY FORM

Company Name: Krazan & Associates, Inc.																				Date:	12/10/2018			
Address: 215 West Dakota Avenue																					Contact Name:	Jeff Noël		
City, State, Zip	:	Clo	vis,	CA S	9361	12															Sampler Name:			
EHS Client Acc	count #:	5-5	650	D																		024-18067		
Phone #:		(55	9) 3	48-2	200		F	AX:		(55	9) 34	18-2	201									Field House		
		,	•																			1901 Panorama Drive		
P.O. #:				-																				
				Asb	esto	s					Le	ad						er M			Particulate:	Total Nuisance (NIOSH 0500)		
		<u> </u>	Ι	Т	T		T			1	r		Ι	Γ	Γ	(Sp	ecify	meta	als be	low)		Respirable (NIOSH 0600)		
Sample Number	Sample Date & Time	Bulk ID by PLM	(PCM) Fiber Count	PLM Point Count	PLM Gravimetric	TEM AHERA (Air)	TEM Chatfield (Bulk	Air	Paint (%)	Paint (PPM)	Paint (mg/cm <sup>2</sup> )	Soil	Wipe * (See Note)	TCLP (Pb)	Waste Water	TCLP RCRA 8	Welding Fume	Toxic Metal Profile			Air Volume (L) OR Wipe Area (ft²) OR Scrape Area (cm²)	Comments		
1	12/10/18								Χ	Χ												- 18-12-01542 —		
2	12/10/18								Χ	Χ														
3	12/10/18								Χ	Χ												Due Date: 12/17/2018 (Monday) EL		
4	12/10/18								Χ	Χ														
5	12/10/18							XX												Due Date:				
6	12/10/18								Χ	Χ												12/1 <b>7/</b> 2018 —		
7	12/10/18								Χ	Χ												(Monday)		
8	12/10/18								Х	Х												EL -		
9	12/10/18								Χ	Х												<u> </u>		
10	12/10/18		m						Х	Х												SALV) —		
11	12/10/18								Х	Х														
12	12/10/18								Х	Х														
13	12/10/18								Х	Х														
						T																		
				T		<b>†</b>																		
			<u> </u>	<del>                                     </del>	<b> </b>	<del>                                     </del>	1												<u> </u>					
		ļ		<u> </u>	<del>                                     </del>						<u> </u>	<u> </u>								<u> </u>				
				<u> </u>	<del> </del>	<del>                                     </del>						<u> </u>						<b></b>		$\vdash$				
* Do wine sam	 oles submitted m	eet	L AST	MF	179	2 red	auire		nts?	L	L	L Yes		$\vdash$	No	-				L	1			
Released By:	Jeff No						-1-110		Sign	natu		/		<del></del>		7	lo	300 L	)		Date/Time:	12/10/18 1815		
						Sign			+			<u>_</u>	- II					<del></del>	1,218 1.38					
ISSUED: OCTOBER 15, 2025								9			=									1	100017			

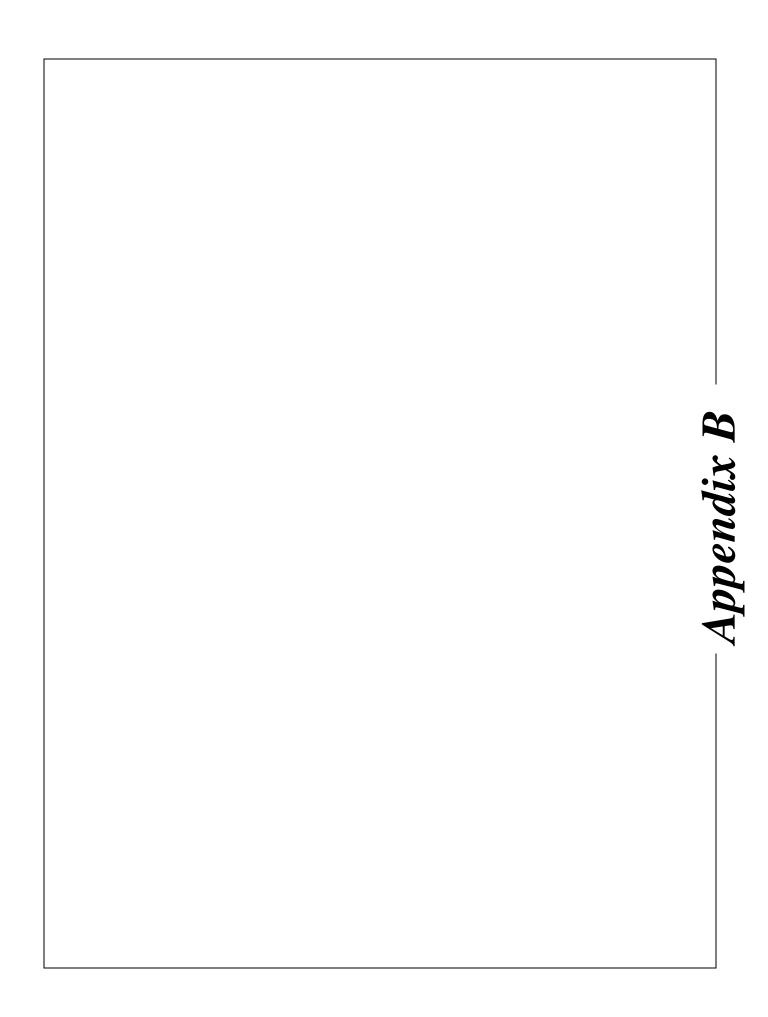

## TABLE II

## LEAD-BASED PAINT SURVEY RESULTS Bakersfield College - Gymnasium Locker Rooms

1801 Panorama Drive

Bakersfield, California

December 10, 2018 Sampling

			Lead content	Volume		Notes/
Sample No.	Sample Location	Paint Sampled	% by weight	est. in sq. ft.	Condition	Additional locations
1	men's locker room	concrete wall	0.16	NC	good	beige
2	men's locker room	plaster wall	< 0.0038	NC	good	yellow
3	men's locker room	plaster wall	0.23	NC	good	pink
4	men's locker room	ceramic tile floor	< 0.0069	NC	good	tan
5	men's locker room	ceramic tile floor	< 0.0041	NC	good	red
6	men's locker room	ceramic tile wall	< 0.0072	NC	good	pink
7	men's locker room	ceramic tile floor	< 0.0036	NC	good	tan
8	men's locker room	ceramic tile floor	< 0.0087	NC	good	off-white
9	men's locker room	ceramic tile floor	< 0.0050	NC	good	yellow
10	men's locker room	ceramic tile floor	0.0098	NC	good	yellow
11	men's locker room	plaster wall	0.66	300	good	green
12	men's locker room	ceramic tile wall	5.5	300	good	pink
13	women's locker room	plaster wall	0.16	NC	good	green
14	women's locker room	concrete wall	0.10	NC	good	beige
15	women's locker room	plaster wall	0.15	NC	good	beige
16	women's locker room	concrete wall	0.21	NC	good	green
17	women's locker room	ceramic tile wall	< 0.0053	NC	good	yellow
18	women's locker room	ceramic tile floor	< 0.0055	NC	good	green
19	women's locker room	ceramic tile floor	0.25	NC	good	gray
20	women's locker room	ceramic tile wall	< 0.0041	NC	good	green
21	women's locker room	ceramic tile floor	< 0.0055	NC	good	green


NOTE: Lead-based paint is defined as paint containing 0.5% or greater lead by weight.

NC = Not calculated

Lead containing paint is defined as paint containing greater than 0.009% lead by weight.

Bold text items are considered Lead-based paint

Italic text items are considered Lead-containing paint

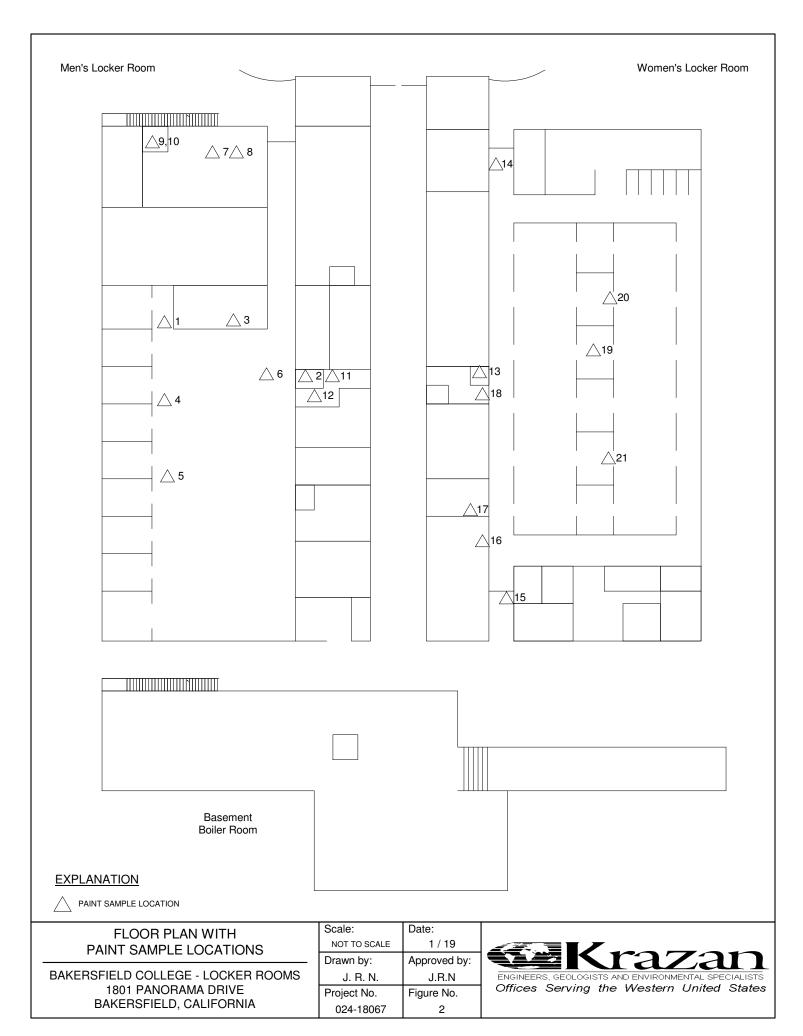



Environmental Hazards Services, L.L.C. 7469 Whitepine Rd Richmond, VA 23237 Telephone: 800.347.4010 Lead Paint Chip Analysis Report

Report Number: 18-12-01538

Client: Krazan & Associates Inc.

215 West Dakota Ave Clovis, CA 93612 Received Date: 12/12/2018 Analyzed Date: 12/14/2018 Reported Date: 12/17/2018

Project/Test Address: 024-18067; Gymnasium; 1901 Panorama Drive

Collection Date: 12/10/2018

Client Number: 05-5650		Laboratory Res	Fax Numbe 559-348-22		
Lab Sample Number	Client Sample Number	Collection Location	Pb (ug/g) ppm	% Pb by Wt.	Narrative ID
18-12-01538-001	1		1600	0.16	
18-12-01538-002	2		<38	<0.0038	
18-12-01538-003	3		2300	0.23	
18-12-01538-004	4		<69	<0.0069	
18-12-01538-005	5		<41	<0.0041	
18-12-01538-006	6		<72	<0.0072	
18-12-01538-007	7		<36	<0.0036	
18-12-01538-008	8		<87	<0.0087	
18-12-01538-009	9		<50	<0.0050	
18-12-01538-010	10		98	0.0098	
18-12-01538-011	11		6600	0.66	

## Environmental Hazards Services, L.L.C

Client Number: 05-5650 Report Number: 18-12-01538

Project/Test Address: 024-18067; Gymnasium; 1901 Panorama Drive

Lab Sample Number	Client Sample Number	Collection Location	Pb (ug/g) ppm	% Pb by Wt.	Narrative ID
18-12-01538-012	12		55000	5.5	
18-12-01538-013	13		1600	0.16	
18-12-01538-014	14		1000	0.10	
18-12-01538-015	15		1500	0.15	
18-12-01538-016	16		2100	0.21	
18-12-01538-017	17		<53	<0.0053	
18-12-01538-018	18		<55	<0.0055	
18-12-01538-019	19		2500	0.25	
18-12-01538-020	20		<41	<0.0041	
18-12-01538-021	21		<55	<0.0055	

### Environmental Hazards Services, L.L.C

Client Number: 05-5650 Report Number: 18-12-01538

Project/Test Address: 024-18067; Gymnasium; 1901 Panorama Drive

Lab SampleClient SampleCollection LocationPb (ug/g)% Pb byNarrativeNumberppmWt.ID

Sample Narratives:

Preparation Method: ASTM E-1979-17 Analysis Method: EPA SW846 7000B

Reviewed By Authorized Signatory:

Deborah Britt QA/QC Clerk

leborah Sutt

The HUD lead guidelines for lead paint chips are 0.50% by Weight, 5000 ppm, or 1.0 mg/cm². The Reporting Limit (RL) for samples prepared by ASTM E-1979-17 is 10.0 ug Total Pb. The RL for samples prepared by EPA SW846 3050B is 25.0 ug Total Pb. Paint chip area and results are calculated based on area measurements determined by the client. All internal quality control requirements associated with this batch were met, unless otherwise noted.

The condition of the samples analyzed was acceptable upon receipt per laboratory protocol unless otherwise noted on this report. Results represent the analysis of samples submitted by the client. Sample location, description, area, etc., was provided by the client. Results reported above in mg/cm3 are calculated based on area supplied by client. This report shall not be reproduced except in full, without the written consent of the Environmental Hazards Service, L.L.C.

ELLAP Accreditation through AIHA-LAP, LLC (100420), NY ELAP #11714.

LEGEND	Pb= lead	ug = microgram	ppm = parts per million
	ug/g = micrograms per gram	Wt. = weight	

## ENVIRONMENTAL HAZARD SERVICES, L.L.C.

7469 WHITE PINE ROAD - RICHMOND, VA 23237 PHONE (804) 275-4788 FAX (804) 275-4907

	(01)								C	Ή	AIN	1 C	) <del> </del>	CL	IS	Ю	DY	F	OF	RM		
Company Nan Address:	ne:		azan																		Date:	12/10/2018
	<b></b>		5 We				ven	ıe													Contact Name:	Jeff Noël
City, State, Zip			ovis,		936	12															Sampler Name:	
EHS Client Ac	count #:		650				_	<b>.</b>													Project #:	024-18067
Phone #:		(55	9) 3	48-2	200		F	AX:		(55	9) 34	18-2	201								<u>-</u>	Gymnasium
P.O. #:																					-	1901 Panorama Drive
.Ο. π.				-																		
				Asb	esto	s					Le	ad							etals		Particulate:	Total Nuisance (NIOSH 0500)
		<u> </u>	T	T	T	l I	ΙŞ		Γ	ı —	T	I	l .			(Sp	ecify	meta	ls bel	low)		Respirable (NIOSH 0600)
Sample Number	Sample Date & Time	Bulk ID by PLM		PLM Point Count	PLM Gravimetric	TEM AHERA (Air)	TEM Chatfield (Bulk)	Air	Paint (%)	Paint (PPM)	Paint (mg/cm²)	Soil	Wipe * (See Note)	TCLP (Pb)	Waste Water	TCLP RCRA 8	Welding Fume	Toxic Metal Profile			Air Volume (L) OR Wipe Area (ft²) OR Scrape Area (cm²)	Comments
1	12/10/18								Х	Х			_					_				
2	12/10/18								Х	X												18-12-01538 _
3	12/10/18								Х	Х												
4	12/10/18								Х	Х												
5	12/10/18								Х	Х								7				Due Date: -
6	12/10/18								Х					7		$\neg$				$\neg$		12/17/2018 —
7	12/10/18								Х					$\neg$								(Monday) —
8	12/10/18								Х	Х												EL -
9	12/10/18								Х	Х					7		1			_		_
10	12/10/18								Х	Х							$\neg$		_	$\neg$		12/17/2018 — (Monday) — EL —
11	12/10/18								Х	Х			7			$\neg$	$\dashv$					
12	12/10/18								Х	X			$\neg$		$\neg \dagger$	7	$\neg$			_		
13	12/10/18									Х					7	$\dashv$	$\neg$	$\neg \dagger$	$\dashv$			
14	12/10/18									X				$\neg \dagger$	_	_	$\neg \dagger$		$\dashv$	-+		
15	12/10/18									X			7	$\dashv$			$\neg$	_	$\dashv$	$\dashv$		
16	12/10/18						7		X				$\dashv$	$\neg \dagger$	$\neg$	$\dashv$	$\neg$	$\dashv$	$\dashv$	$\dashv$		
17	12/10/18				7					X			$\dashv$	$\dashv$	$\neg$	$\neg$		$\dashv$	$\dashv$	$\dashv$	, , , , , , , , , , , , , , , , , , , ,	
18	12/10/18				$\neg$				$\hat{\mathbf{x}}$	$\hat{\mathbf{x}}$		_	$\dashv$	$\dashv$	$\dashv$	$\dashv$	$\dashv$	$\dashv$	$\dashv$	$\dashv$		
19	12/10/18		寸	$\dashv$						X	$\dashv$	_	$\dashv$	$\dashv$	$\dashv$	$\dashv$	$\dashv$	$\dashv$	$\dashv$	$\dashv$		
20	12/10/18								$\dashv$	$\dashv$	$\dashv$	$\dashv$	$\dashv$	$\dashv$	/							
	les submitted me	eet A	STI	VI E1	792	req	uire	men				es J	$\overline{}$	71	Vo [	士	$\overline{}$	<del>,  </del>	$\frac{1}{2}$		<u>l</u>	
ologged Pv	loff Nin							T				_		<del>/</del> ·		<del>/</del>	<u>~~/</u>	-	<del>/</del>			

Released By: Jeff Noel

|Signature: \_ Signature:

Date/Time: Date/Time:

12/10/18

1815

T. when Received By: ISSUED: OCTOBER 15, 2025


12/12/13 1.300

2082

# ENVIRONMENTAL HAZARD SERVICES, L.L.C. 7469 WHITE PINE ROAD - RICHMOND, VA 23237 PHONE (804) 275-4788 FAX (804) 275-4907 CHAIN OF CUSTODY FORM



Company Nam	Kra	azan	& A	ssoc	ciate	s, In	C.													Date:	e:12/10/2018				
Address:		215	5 We	est C	Dako	ta A	venu	ıe													Contact Name:		Jeff Noël		
City, State, Zip:		Clo	vis,	CA	9361	12															Sampler Name:		Jeff Noël		
EHS Client Acc	ount #:	5-5	650	D																	Project #:		024-18067		
Phone #:	,	(55	9) 3	48-2	200		F	AX:		(55	9) 34	18-2	201										Gymnasium		
																						190	1 Panorama Driv	ve	
P.O. #:				-																					
				Δeh	esto					·	Le	ad					Othe	er M	etal	s	Particulate:	Total Nu	isance (NIOSH	0500)	_
			,	730	T	, s				,	Le	au				(Sp	ecify	meta	als be	elow)			pirable (NIOSH (		
Sample Number	Sample Date & Time	Bulk ID by PLM	(PCM) Fiber Count	PLM Point Count	PLM Gravimetric	TEM AHERA (Air)	TEM Chatfield (Bulk	Air	Paint (%)	Paint (PPM)	Paint (mg/cm²)	Soil	Wipe * (See Note)	TCLP (Pb)	Waste Water	TCLP RCRA 8	Welding Fume	Toxic Metal Profile			Air Volume (L) OR Wipe Area (ft²) OR Scrape Area (cm²)		Comments		
21	12/10/18								Х	Χ							-								_
***************************************																									_
····																									
												-													_
																									_
								_														**************************************			
															_										
								_		_												·			
												_	_												
							_						_	_	_										
		-					_							_	_										_
Da wina a ana			A O T		4700	$\perp$					Į				Щ										
	les submitted mo		451	N E	1/92	z req	uirei	ments? Yes No Signature:									X	7	1	)					
Released By: Jeff Noel								$\neq$	$\leq$			U	1	<u>/ Q</u>	<u> </u>		Date/Time:	12/10/18	1815		_				
Received By: July ISSUED: OCTOBER 15, 2025						Sign	atur	e:	1	-		aron L.						Date/Time:	12/12/18 1	1.390					
1000	LD. OUTUBER	1 U, Z	UZU.								-														

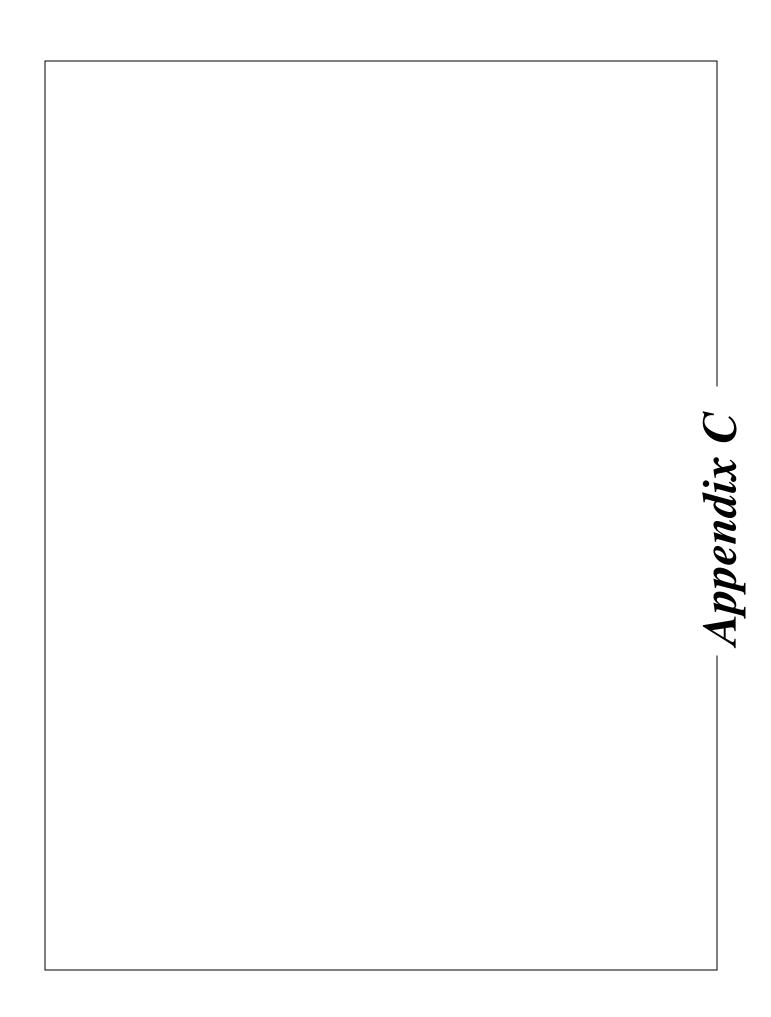

State of California Department of Public Health
Lead-Related
Construction
Certificate
Inspector/Assessor
Supervisor
Project Designer

Jeffrey Noel

Jeffrey Noel

Jeffrey Noel

Mr. Jeffrey R. Noel Krazan & Associates, Inc. 215 W. Dakota Ave Clovis, California 93612



## GEOTECHNICAL ENGINEERING • ENVIRONMENTAL ENGINEERING CONSTRUCTION TESTING & INSPECTION

April 26, 2022 Project No. 024-21074

Caryn L. Cowin
AECOM Parsons
Project Management Team
Bakersfield College
Levinson Hall, Room 39
1801 Panorama Drive
Bakersfield, California 93305

RE: Results of Limited Asbestos Analysis and

Limited Lead Analysis

Bakersfield College Combined Gym (28F790)

1801 Panorama Drive Bakersfield, California

Dear Ms. Cowin:

In accordance with your request, we are providing analytical results of window putty and 12-in by 12-in acoustic ceiling tile and mastic sampled from the above-referenced location on April 19, 2022. The asbestos (ASB) samples were collected and delivered to E.H.S. Laboratories of Richmond, Virginia (EHS) for analysis. The ASB samples were analyzed to detect the presence and concentration of asbestos by EPA Method 600 polarized light microscopy (PLM). The lead samples were also delivered to EHS for analysis. The lead samples were analyzed to detect the presence and concentration of lead by EPA Method SW846 7000B.

Window putty samples were collected from the men's and women's locker rooms and from the windows on the roof of both structures. The acoustic ceiling tile and mastic was sampled from a hallway on the first floor of the gymnasium east of the men's locker room in an area showing water damage.

#### **Asbestos Findings**

As noted on the attached analytical reports, analysis of the building material, sample numbers 1-6, revealed no detectable asbestos.

#### **Lead Findings**

As noted on the attached analytical report, analysis of the window putty samples, sample numbers 1-4, contained 40, 34, 36, and 45 micrograms per gram (ug/g) lead respectively. These materials can be disposed of at any non-hazardous waste disposal facility that's allowed to accept lead, no further analysis required.

Project No. 024-21074 Page No. 2

If you have any questions or if we may be of further assistance, please do not hesitate to contact our office at (559) 348-2200.

Respectfully submitted, KRAZAN & ASSOCIATES, INC.

Jeffey R. Noë

Cal-OSHA Certified Asbestos Consultant

No. 00-2828

CA-DPH Certified Lead Inspector/Assessor

No. LRC-00003853

Attachments

DEPARTMENT OF INDUSTRIAL RELATIONS
Division of Occupational Safety and Health
Asbestos Certification & Training Unit
1750 Howe Avenue, Suite 460
Sacramento, CA 95825
(916) 574-2993 Office http://www.dir.ca.gov/dosh/asbestos.html acru@dir.ca.gov



009132828C

210

August 16, 2021

Jeffrey Ronald Noel 1055 Chennault Avenue Clovis CA 93611

Dear Certified Asbestos Consultant or Technician:

Enclosed is your certification card. To maintain your certification, you must abide by the rules printed on the back of the certification card.

Your certification is valid for a period of one year. If you wish to renew your certification, you must apply for renewal at least 60 days <u>before</u> the expiration date shown on your card. [8 CCR 341.15(h)(1)].

Please hold and do not send copies of your required AHERA refresher renewal certificates to our office until you apply for renewal of your certification.

Certificates must be kept current if you are actively working as a CAC or CSST. The grace period is only for those who are not actively working as an asbestos consultant or site surveillance technician.

Please notify our office via U.S. Postal Service or other carrier of any changes in your mailing or work address within 15 days of the change.

Sincerely,

Jeff Ferrell

Senior Safety Engineer

Attachment: Certification Card

cc: File

State of California
Division of Occupational Safety and Health
Certified Asbestos Consultant

Jeffrey Ronald Noel

Certification No. 00-2828

This certification was issued by the Division of Occupational Safety and Health as authorized by Sections 7180 et seq. of the Business and Professions Code.

Renewal - Card Attached (Revised 06/2020)



## STATE OF CALIFORNIA DEPARTMENT OF PUBLIC HEALTH



## LEAD-RELATED CONSTRUCTION CERTIFICATE

INDIVIDUAL: CERTIFICATE TYPE: NUMBER: EXPIRATION DATE:

Jeffrey Noel

Lead Inspector/Assessor Lead Project Designer Lead Supervisor LRC-00003853 1/4/2023 LRC-00003854 1/4/2023 LRC-00003852 1/4/2023

Disclaimer: This document alone should not be relied upon to confirm certification status. Compare the individual's photo and name to another valid form of government issued photo identification. Verify the individual's certification status by searching for Lead-Related Construction Professionals at <a href="https://www.cdph.ca.gov/programs/clppb">www.cdph.ca.gov/programs/clppb</a> or calling (800) 597-LEAD

## TABLE I ASBESTOS ANALYSIS RESULTS

Bakersfield College Combined Gym (28F790)

1801 Panorama Drive Bakersfield, California

April 19, 2022 Sampling

			Asbestos	Approx.	Condition /	Notes/
Sample No.	. Sample Description	Sample Location	Content	Sq. Ft.	Friability	Additional locations
1	Window putty	women's locker room	ND	NC	NA	homogenous throughout
2	Window putty	women's locker room roof	ND	NC	NA	homogenous throughout
3	Window putty	men's locker room roof	ND	NC	NA	homogenous throughout
4	Window putty	men's locker room	ND	NC	NA	homogenous throughout
5	12-in by 12-in Ceiling tile	gym 1st floor hallway	ND	NC	NA	homogenous throughout
6	Ceiling tile mastic	gym 1st floor hallway	ND	NC	NA	homogenous throughout
NA	= Not applicable		F	= Fair cond	lition	
NC	<ul><li>Not calculated</li></ul>		G	= Good cor	ndition	
ND	= None detected		NF	= Non-frial	ble	
Trace	= Less than one percent (<1%	) chrysotile asbestos	FR	= Friable		



Environmental Hazards Services, L.L.C. 7469 Whitepine Rd Richmond, VA 23237

Telephone: 800.347.4010

Client:

Asbestos Bulk Analysis Report

**Report Number: 22-04-04534** 

Krazan & Associates Inc. Received Date: 04/21/2022 215 West Dakota Ave Analyzed Date: 04/25/2022

Project/Test Address: 024-21074; BC Combined Gym 28F790; 1801 Panama Drive

Client Number: 05-5650 Laboratory Results Fax Number: 559-348-2201

Lab Sample Number	Client Sample Number	Layer Type	Lab Gross Description	Asbestos	Other Materials		
22-04-04534-001	1		Gray Granular; Homogeneous	NAD	100% Non-Fibrous		
22-04-04534-002	2		Gray Granular; Homogeneous	NAD	100% Non-Fibrous		
22-04-04534-003	3		Gray Granular; Homogeneous	NAD	100% Non-Fibrous		
22-04-04534-004	4		Gray Granular; Homogeneous	NAD	100% Non-Fibrous		
22-04-04534-005	5		Brown Fibrous; White Paint-Like; Inhomogeneous	NAD	99% Cellulose 1% Non-Fibrous		

### Environmental Hazards Services, L.L.C

**Client Number:** 05-5650 **Report Number:** 22-04-04534

Project/Test Address: 024-21074; BC Combined Gym 28F790;

1801 Panama Drive

Lab Sample Number	Client Sample Number	Layer Type	Lab Gross Description	Asbestos	Other Materials
22-04-04534-006	6		Brown Brittle Adhesive; Homogeneous	NAD	3% Cellulose 97% Non-Fibrous

**QC Sample:** 41-M22019-2

QC Blank: SRM 1866 Fiberglass

Reporting Limit: 1% Asbestos

Method: EPA Method 600/R-93/116, EPA Method 600/M4-82-020

Analyst: Kathy Fletcher

Reviewed By Authorized Signatory:

Melissa Kanada

Melissa Kanode QA/QC Clerk

The condition of the samples analyzed was acceptable upon receipt per laboratory protocol unless otherwise noted on this report. Each distinct component in an inhomogeneous sample was analyzed separately and reported as a composite. Results represent the analysis of samples submitted by the client. Sample location, description, area, volume, etc., was provided by the client. This report cannot be used by the client to claim product endorsement by NVLAP or any agency of the U.S. Government. This report shall not be reproduced except in full, without the written consent of the Environmental Hazards Service, L.L.C. California Certification #2319 NY ELAP #11714 NVLAP #101882-0 VELAP 460172. All information concerning sampling location, date, and time can be found on Chain-of-Custody. Environmental Hazards Services, L.L.C. does not perform any sample collection.

Environmental Hazards Services, L.L.C. recommends reanalysis by point count (for more accurate quantification) or Transmission Electron Microscopy (TEM), (for enhanced detection capabilities) for materials regulated by EPA NESHAP (National Emission Standards for Hazardous Air Pollutants) and found to contain less than ten percent (<10%) asbestos by polarized light microscopy (PLM). Both services are available for an additional fee.

400 Point Count Analysis, where noted, performed per EPA Method 600/R-93/116 with a Reporting Limit of 0.25%.

\* All California samples analyzed by Polarized Light Microscopy, EPA Method 600/M4-82-020, Dec. 1982.

LEGEND: NAD = no asbestos detected

E.H.S. LABORATORY #:	
No crossed according	

SAMPLES RECV'D (#): \_\_\_\_\_ DATE RECV'D: \_\_\_\_

Page 1 of 1

## EPA 600 PLM ASBESTOS SAMPLE CHAIN OF CUSTODY

PO #: 14-

TURNAROUND TIME: Same Day / 1-DAY / 2-DAY / 3-DAY

SAMPLES ACCEPTED ( Y , N ): \_\_\_\_\_ IF NO, WHY? \_\_\_\_\_

Client Name: Krazan & Associates, Inc.  Address: 215 West Dakota Avenue  City: Clovis  State: California  Phone: (559) 348-2200  State: California  DATE SAMPLES TAKEN: 4/19/2022	•				
	Client Name: Krazan & As	ssociates, Inc. Contact: Jeff Noël	Phone: (559) 348-2200	Fax: <b>(559) 348-2201</b>	
PROJECT NAME: <u>BC Combined Gym (28F790)</u> PROJECT ID #: <u>024-21074</u> DATE SAMPLES TAKEN: <u>4/19/2022</u>	Address: 215 West Da	akota Avenue City: Clovis	State: California	Zip: <b>93612</b>	
	PROJECT NAME:	BC Combined Gym (28F790) PROJECT ID #: 024	DATE SAMPLES TAKEN:	4/19/2022	

CONDITION: \_\_\_\_\_

E.H.S.	Client	Sample	Sample	E.H.S.	Client	Sample	Sample
Sample #	ID#	Location	Description	Sample #	ID#	Location	Description
	1	1801 Panama Drive	Window putty				
	2		Window putty			•	
	3		Window putty				
	4		Window putty			22-04-04534	
	5		12-in by 12-in Ceiling tile				
	6	* ₩	Ceiling tile mastic				
						Due Date:	
						04/26/2022	
						(Tuesday)	
						EL (PMP)	
						4 1	
						:	

ENVIRONMENTAL HAZARD SERVICES, L.L.C. 7469 WHITE PINE ROAD

RICHMOND, VA 23237

PHONE (804) 275-4788 FAX (804) 275-4907

RELINQUISHED BY:

RECEIVED AT E.H.S. BY:

DATE:

AIE: -////

DATE:

#### TABLE II

#### LEAD SURVEY RESULTS

Bakersfield College Combined Gym (28F790)

1801 Panorama Drive

Bakersfield, California

April 19, 2022 Sampling

			Lead content	Volume		Notes/
Sample No.	Sample Location	Paint Sampled	% by weight	est. in sq. ft.	Condition	Additional locations
1	women's locker room	window putty	0.0040	NC	good	
2	women's locker room roof	window putty	0.0034	NC	good	
3	men's locker room roof	window putty	0.0036	NC	good	
4	men's locker room	window putty	0.0045	NC	good	

NC = Not calculated



Environmental Hazards Services, L.L.C. 7469 Whitepine Rd Richmond, VA 23237 Telephone: 800.347.4010 Lead Bulk Analysis Report

**Report Number: 22-04-04535** 

Collection Date: 04/19/2022

**Received Date:** 04/21/2022 **Analyzed Date:** 04/25/2022

**Reported Date:** 04/25/2022

0.0045

Client: Krazan & Associates Inc.

22-04-04535-004

215 West Dakota Ave Clovis, CA 93612

4

Project/Test Address: 024-21074; BC Combined Gym 28F790; 1801 Panorama Drive

**Client Number:** Fax Number: Laboratory Results 05-5650 559-348-2201 Lab Sample **Client Sample** Pb (ug/g) % Pb by **Narrative Collection Location** Number Number ppm Wt. ID 22-04-04535-001 1 WINDOW PUTTY 40 0.0040 2 WINDOW PUTTY 34 0.0034 22-04-04535-002 3 22-04-04535-003 WINDOW PUTTY 36 0.0036

45

WINDOW PUTTY

### Environmental Hazards Services, L.L.C

**Client Number:** 05-5650 **Report Number:** 22-04-04535

Project/Test Address: 024-21074; BC Combined Gym 28F790; 1801

Panorama Drive

Lab SampleClient SampleCollection LocationPb (ug/g)% Pb by NarrativeNumberppmWt.ID

Method: EPA SW846 7000B

Reviewed By Authorized Signatory:

Melissa Kanode

Melissa Kanode QA/QC Clerk

The Reporting Limit (RL) is 10.0 ug Total Pb. All internal quality control requirements associated with this batch were met, unless otherwise noted.

The condition of the samples analyzed was acceptable upon receipt per laboratory protocol unless otherwise noted on this report. Results represent the analysis of samples submitted by the client. Sample location, description, area, volume, etc., was provided by the client. If the report does not contain the result for a field blank, it is due to the fact that the client did not include a field blank with their samples. These sample results do not reflect blank correction. This report shall not be reproduced except in full, without the written consent of Environmental Hazards Services, L.L.C.

LEGEND Pb= lead ug = microgram ppm = parts per million
ug/g = micrograms per gram Wt. = weight

Page 2 of 2

# ENVIRONMENTAL HAZARD SERVICES, L.L.C. 7469 WHITE PINE ROAD - RICHMOND, VA 23237 PHONE (804) 275-4788 FAX (804) 275-4907 CHAIN OF CUSTODY FORM

Compony Non		1/		O A					·								····					
Company Nam	e:				sso		- 1															4/19/2022
Address:					Dako		veni	ue		*.											Contact Name:	
City, State, Zip:					936	12															Sampler Name:	
EHS Client Acc	ount #:		650																		Project #:	024-21074
Phone #:		(55	9) 3	48-2	2200	ŀ .	F	AX:		(55	9) 34	48-2	201									BC Combined Gym (28F790)
<b> </b>																						1801 Panorama Drive
P.O. #:				<u>-</u>																		
	T	Γ						T .		-	<del></del>					Т	Oth	er M	otal	lc .	Particulate:	Total Nuisanas (NIOCLI 0500)
				Asb	esto	S					Le	ead						meta			Tranticulate.	Total Nuisance (NIOSH 0500) Respirable (NIOSH 0600)
			<u>_</u>	Π	1		IΨ						Π	Γ	Γ	1	T	T	T	T ·		Trespirable (IVIOSIT 0000)
Commis	Comple Date	_	l	텉	ပ္	<u></u>	<u>  @</u>			1			)te					ije				
Sample Number	Sample Date & Time	PLM	ĮÕ	뎡	<b>를</b>	\ \d	무			1	m <sup>2</sup> )		Ž		١	8	Je L	P P				
Number	\ \alpha \ \text{IIII.6}		(PCM) Fiber Count	PLM Point Count	PLM Gravimetric	TEM AHERA (Air)	TEM Chatfield (Bulk)		_	Paint (PPM)	Paint (mg/cm²)	B	Wipe * (See Note)	6	Waste Water	TCLP RCRA 8	Welding Fume	Toxic Metal Profile			Air Volume (L)	Comments
		٥	H (	P.	Gra	A H	<del>ا</del> ن		8	<u>P</u>	Ĕ	Fe	8)	回	\	X	gu	§			OR Wipe	
		Bulk ID by	5	Σ	Σ	Σ	Σ		Paint (%)	ī	ij	Total Lead	be	TCLP (Pb)	aste		ig	읒			Area (ft²) OR	<u></u>
		面	<u>e</u>	교	一二	崖	崖	Ą	D <sub>B</sub>	Ра	Ра	12	3	12	👸	15	<u>                                     </u>	<u> </u>   <u>P</u>			Scrape Area (cm <sup>2</sup> )	
1	4/19/22					<u> </u>	<u> </u>					X										Window putty
2	4/19/22		<u> </u>		<u> </u>							X										Window putty
3	4/19/22		<u> </u>		<u> </u>							X									·	Window putty
4	4/19/22											X										Window putty
																						22-04-04535
																	1					
·																						
· · · · · · · · · · · · · · · · · · ·	· .																					
																						04/26/2022
																						(Tuesday)
																						EL
															-							Due Date: 04/26/2022 (Tuesday) EL
																						HV —
										-												
																						And the second s
																				4		
	es submitted me	eet A	ST	ΜE	1792	req	uire	men	ts?			⁄es			No							
Released By: 🔥		لم							Sign	atur	e: ح		2				) ac	D	an Kalendara a Ara		Date/Time:	4/19/22 1600
Received By: 🗜	imy VKII	$\Box 0$	V.						Sign	atur	e (	~	Martin Control of the									122 1:022 PM

ISSUED: OCTOBER 15, 2025

GEOTECHNICAL ENGINEERING/GEOLOGIC
HAZARDS INVESTIGATION
PROPOSED BAKERSFIELD COLLEGE
POOL EQUIPMENT BUILDING
1801 PANORAMA DRIVE
BAKERSFIELD, KERN COUNTY, CALIFORNIA

**PROJECT No. 022-24092** SEPTEMBER 18, 2024

#### Prepared for:

MR. CHRISTIAN BELTRAMO
KERN COMMUNITY COLLEGE DISTRICT
2100 CHESTER AVENUE, SUITE 201
BAKERSFIELD, CALIFORNIA 93301

#### Prepared by:

KRAZAN & ASSOCIATES, INC.
GEOTECHNICAL ENGINEERING DIVISION
2205 COY AVENUE
BAKERSFIELD, CALIFORNIA 93307
(661) 837-9200



## GEOTECHNICAL ENGINEERING • ENVIRONMENTAL ENGINEERING CONSTRUCTION TESTING & INSPECTION

September 18, 2024

KA Project No. 022-24092

Mr. Christian Beltramo Kern Community College District 2100 Chester Avenue, Suite 201 Bakersfield, California 93301

RE: Geotechnical Engineering/Geologic Hazards Investigation Proposed Bakersfield College Pool Equipment Building 1801 Panorama Drive Bakersfield, Kern County, California

Dear Mr. Beltramo:

In accordance with your request, we have completed a Geotechnical Engineering/Geologic Hazards Investigation for the above-referenced site. The results of our investigation are presented in the attached report.

If you have any questions, or if we may be of further assistance, please do not hesitate to contact our office at (661) 837-9200.

Respectfully submitted,

KRAZAN & ASSOCIATES, INC.

Javid R. Jarosz, II

Managing Engineer

RGE No. 2698/RCE No. 60185

DRJ:wa

## GEOTECHNICAL ENGINEERING • ENVIRONMENTAL ENGINEERING CONSTRUCTION TESTING & INSPECTION

#### TABLE OF CONTENTS

INTRODUCTION	1
PURPOSE AND SCOPE	1
PROPOSED CONSTRUCTION	2
SITE LOCATION, SITE HISOTRY AND SITE DESCRIPTION	2
GEOLOGIC SETTING	4
General Lithology Structure and Faults	4
GEOLOGIC HAZARDS	7
Fault Rupture Hazard Zones in California Seismic Hazard Zones in California Historic Seismicity/Earthquake Epicenter Distribution Geologic Subgrade Soil Liquefaction Seismic Settlement Subsidence Due to Fluid Withdrawal Expansive Soils Inundation Hazards Tsunamis and Seiches Slope Stability and Potential for Slope Failure Volcanic Hazards County Seismic Safety Element  FIELD AND LABORATORY INVESTIGATIONS  SOIL PROFILE AND SUBSURFACE CONDITIONS	8 9 10 11 11 11 11 12
GROUNDWATER	13
CONCLUSIONS AND RECOMMENDATIONS	13
Administrative Summary Groundwater Influence on Structures/Construction Site Preparation Engineered Fill Drainage and Landscaping Utility Trench Backfill Foundations Excavation Stability Lateral Earth Pressures and Retaining Walls	15 17 18 18 19 19
Seismic Parameters – 2022 CBC	22

## GEOTECHNICAL ENGINEERING • ENVIRONMENTAL ENGINEERING CONSTRUCTION TESTING & INSPECTION

Soil Cement Reactivity	22
Compacted Material Acceptance	
Testing and Inspection	
LIMITATIONS	
FIGURES	
Vicinity Map	Figure 1
Site Geologic Map	Figure 2
Site Geologic Cross Section	Figure 3
Regional Geologic Map	Figure 4
Regional Geologic Cross-Section	Figure 5
Local Geologic Map	Figure 6
Fault Map	Figure 7
Epicenter Map	Figure 8
Air Photo	Figure 9
Earthquake Zones of Required Investigation Map	Figure 10
FEMA Flood Insurance Map	Figure 11
Dam Inundation Map	Figure 12
TABLES	
Seismic Sources	Table 1
APPENDICES	
Logs of Borings and Laboratory Test Data	Appendix A
General Earthwork Specifications	Appendix B
Earthquake Data File and Liquefaction Analysis	Appendix C
References	Appendix D



## GEOTECHNICAL ENGINEERING • ENVIRONMENTAL ENGINEERING CONSTRUCTION TESTING & INSPECTION

September 18, 2024

KA Project No. 022-24092

# GEOTECHNICAL ENGINEERING/GEOLOGIC HAZARDS INVESTIGATION BAKERSFIELD COLLEGE POOL EQUIPMENT BUILDING 1801 PANORAMA DRIVE BAKERSFIELD, KERN COUNTY, CALIFORNIA

#### INTRODUCTION

This report presents the results of our Geotechnical Engineering/Geologic Hazards Investigation for the proposed Bakersfield College pool equipment building, located at 1801 Panorama Drive in Bakersfield, Kern County, California. Discussions regarding site conditions are presented herein, together with conclusions and recommendations pertaining to site preparation, Engineered Fill, utility trench backfill, drainage and landscaping, foundations, concrete floor slabs and exterior flatwork, retaining walls, and soil cement reactivity.

A site plan showing the approximate boring locations is presented following the text of this report. A description of the field investigation, boring logs, and the boring log legend are presented in Appendix A. Appendix A contains a description of the laboratory testing phase of this study, along with the laboratory test results. Appendix B contains a guide to earthwork specifications. When conflicts in the text of the report occur with the general specifications in the appendices, the recommendations in the text of the report have precedence.

#### **PURPOSE AND SCOPE**

This investigation was conducted to evaluate the soil and groundwater conditions at the site, to make geotechnical engineering recommendations for use in design of specific construction elements, and to provide criteria for site preparation and Engineered Fill construction.

Our scope of services included the following:

- A site reconnaissance by a member of our engineering staff to evaluate the surface conditions at the project site.
- A review of available data for evaluation of subsurface conditions at the project site.
- Aerial photograph interpretation.
- A search of geologic and seismologic literature pertaining to the area of the site.
- Evaluation of potential geologic hazards.

- A field investigation consisting of drilling 2 borings to depths of approximately 8 to 8½ feet for
  evaluation of the subsurface conditions at the project site. The borings were terminated due to
  auger refusal in cobble.
- Performing laboratory tests on representative soil samples obtained from the borings to evaluate the physical and index properties of the subsurface soils.
- Evaluation of the data obtained from the investigation and an engineering analysis to provide recommendations for use in the project design and preparation of construction specifications.
- Preparation of this report summarizing the results, conclusions, recommendations, and findings
  of our investigation.

#### PROPOSED CONSTRUCTION

We understand that design of the proposed development is currently underway. Some of the final details pertaining to the structure is unavailable. It is understood the Bakersfield College pool equipment building we be a single-story structure within an approximately 1,600 square foot area. The project area is located just south of the west pool in the south-central portion of the campus. The structure is anticipated to utilize concrete slab-on-grade construction with continuous footings and stemwalls. Footing loads are anticipated to be light to moderate. Modifications to on site landscaping and paved areas are also planned.

In the event these structural or grading details are inconsistent with the final design criteria, the Soils Engineer should be notified so that we may update this writing as applicable.

#### SITE LOCATION, SITE HISTORY AND SITE DESCRIPTION

The Bakersfield College campus is located within the southern portion of the San Joaquin Valley, within the northeastern portion of the City of Bakersfield, in Kern County, California (see Vicinity Map, Figure 1). The campus is irregular in shape and encompasses approximately 135 acres. Northeast of the project area is comprised of a swimming complex and more than 25 college related buildings; two gymnasiums, a football stadium, and asphaltic concrete parking lots are located to the east/southeast; lawn practice fields, asphaltic concrete parking lots with solar carports, and baseball and softball fields are located to the southwest; and tennis courts, college related buildings, sports fields, and maintenance areas are located to the northwest of the site. Bakersfield College has a street address of 1801 Panorama Drive. The center of the project area is located at longitude 118.972192° West and latitude 35.340700° North. The US Geological Survey, Gosford, California 7.5-minute Quadrangle, dated 1992, indicates that surface elevations in the vicinity of the site are on the order of 695 feet above mean sea level. Two earthen-lined watercourses identified as the Carrier/Eastside Canal and the Kern River are located approximately 0.47 and 0.67 miles northwest of the subject site. Both of these watercourses are located within the bottom of the Kern River Basin at an elevation of approximately 430 feet above mean sea level.

Site history was obtained by reviewing historical aerial photographs taken in 1937, 1942, 1952, 1956, 1968, 1973, 1984, 1992, 2005, 2009, 2012, 2016 and 2020. Review of the 1937 aerial photograph indicates that the site was utilized as grazing land. Seasonal creek channels appeared to be generally running northeast to southwest in the vicinity of the site. No structures were visible within the project area. Numerous cattle grazing trails or farm access roads were visible and oriented in multiple directions across the site. The Kern River Basin was located to the northwest with the remaining land surrounding the site consisting of vacant grazing land.

Review of the 1942 aerial photograph indicates that the project site conditions appeared to be relatively similar to that noted in the 1937 aerial photograph.

Review of the 1952 aerial photograph indicates that the project site conditions appeared to be relatively similar to that noted in the 1942 aerial photograph, with the appearance of the Carrier/Eastside Canal within the Kern River Basin located to the northwest of the site.

Review of the 1956 aerial photograph indicates that the project site was an asphaltic concrete parking lot with a college campus, swimming complex, tennis courts, and football stadium in the vicinity. Approximately 13 to 15 college campus related buildings were visible mainly to the north/northeast of the project area. A baseball field and asphaltic concrete parking lots were located in the southeast portion of the campus and the site was bound by Mount Vernon Avenue to the east; University Avenue to the south; Haley Street to the west; and Panorama Drive to the north. Multiple new or under construction residential or commercial developments were located to the south, east, and west of the college campus.

Review of the 1968 aerial photograph indicates that the project site conditions appeared to be relatively similar to that noted in the 1956 aerial photograph with a set of tennis courts appearing just west of the site.

Review of the 1973 aerial photograph indicates that the project site conditions appeared to be relatively similar to that noted in the 1968 aerial photograph.

Review of the 1984 aerial photograph indicates that the project site conditions appeared to be relatively similar to that noted in the 1973 aerial photograph, with a softball field appearing west of the tennis courts. A building also appeared to the south of the existing pool area.

Review of the 1992 aerial photograph indicates that the project site conditions appeared to be relatively similar to that noted in the 1984 aerial photograph.

Review of the 2005 aerial photograph indicates that the project site was converted from an asphaltic concrete parking lot into a second swimming pool. The immediate project site consisted of a fairly small dirt surface area surrounded by a concrete pool deck, pool pump, concrete sidewalk, metal fence, swimming pools to the north and east, and an asphaltic concrete access road to the south and west.

Review of the 2009 to 2020 aerial photographs indicate that the project site conditions appeared to be relatively similar to that noted in the 2005 aerial photograph.

The conditions shown on the aerial photographs indicate the site predominately consisted of grazing and agricultural land prior to the college construction around 1955. With the exception of several lineal features identified as animal trails, drainage channels, vehicle trails, and streets, no distinct lineaments, tonal variations, or other potential fault related features are shown on or adjacent to the property in the aerial photographs.

The Bakersfield College campus is presently occupied by numerous college related buildings with associated stadiums, gymnasiums, swimming pools, courts, play fields, asphaltic concrete parking areas, and landscaping. Solar arrays are also located in the asphaltic concrete parking lot located in the northeast and southwest portions of the site. Buried utility lines are associated with the existing development. The area of the proposed pool equipment building is presently covered by artificial turf surface and surrounded by concrete sidewalks, a metal fence, pool decking, a score board, pool pump house, and an asphaltic concrete access road. The project area is relatively level with no major changes in grade.

No evidence of surface faulting was observed on the property during our reconnaissance. No evidence of slope failures or instabilities were observed on the subject property or adjoining properties.

#### **GEOLOGIC SETTING**

#### General

The subject property is located along the southeastern margin of the San Joaquin Valley portion of the Great Valley Geomorphic Province of California. The San Joaquin Valley is bordered to the north by the Sacramento Valley portion of the Great Valley, to the east by the Sierra Nevada, to the west by the Coast Ranges, and to the south by the Transverse Ranges. The San Joaquin sedimentary basin is separated from the Sacramento basin to the north by the buried Stockton arch and associated Stockton Fault. The buried Bakersfield arch near the south end of the valley separates the relatively small Maricopa-Tejon subbasin at the south end of the San Joaquin basin from the remainder of the basin. The 450-mile long Great Valley is an asymmetric structural trough that has been filled with a prism of Mesozoic and Cenozoic sediments up to 5 miles thick.

The Sierra Nevada, located east of the San Joaquin Valley, is a gently southwesterly tilted fault block comprised of igneous and metamorphic rocks of pre-Tertiary age that comprise the basement beneath the San Joaquin Valley. The Coast Ranges, located west of the San Joaquin Valley, are comprised of folded and faulted sedimentary and metasedimentary rocks of Mesozoic and Cenozoic age.

The Kern River is the principal river in the area. Alluvial fans formed by this river are the predominant geomorphic features in the Bakersfield area. The area of the subject site is characterized by alluvial fans, and plains, which constitute a belt of coalescing alluvial fans of low relief between the dissected uplands, adjacent to the Sierra Nevada and the valley trough. This has resulted in a rather gentle east to west trending topography in the vicinity of the project site. The site is comprised of alluvial deposits which are mostly cohesionless sands and silts with fair amounts of gravel and cobbles.

#### Lithology

The thick accumulation of deposits within the San Joaquin Valley range in age from Jurassic to Holocene and include both marine and continental rocks and deposits. The 1984 Geologic Map and Cross Sections of the Southern Margin of the San Joaquin Valley, California (Alan Bartow, 1984) indicates that the near-surface deposits in area of the subject site are identified as Pleistocene age underlying higher terraces and in extensive older alluvial fans (Qoa2) and Plio-Pleistocene to upper Miocene Kern River Formation (QTkr). This older alluvial fan unit is a younger unit than the Kern River unit, but both consist of similar depositional makeup. The older alluvial fan unit is located on the central and northern section of the college campus and covers the entire site area while the Kern River unit is located along the southern portion of the campus and are presented on the Site Geologic Map and Site Map- Figures 2 and 2.1, respectively. The Kern River Formation consists of nonmarine, coarsegrained, pebbly arkosic sandstone and conglomerate, containing thin interbeds of drab-colored siltstone and mudstone; thicker lenticular bodies of siltstone or claystone locally and beds of unsorted to fairly well sorted clay, silt, sand, and gravel. These two formations found across the campus along with many other older sedimentary formations are underlain at depth by basement rock consisting of Pre-Upper Cretaceous granite rock (gr). These observed deposits are consistent with those mapped in the area, and are further described in the Soil Profile and Subsurface Conditions section of this report. A Regional Geologic Map, Regional Geologic Cross-Section, and Local Geologic Map are presented on Figures 4, 5, and 6, respectively.

#### Structure and Faults

The general area of the subject site is underlain by a homoclinal series of Cenozoic deposits dipping 4 degrees to 6 degrees to the southwest toward the center of the San Joaquin Valley. The contact between the Cenozoic and basement rocks dips nearly 8 degrees southwest, or at a slightly greater inclination than does the on-lapping homoclinal Cenozoic sequence. A slightly elevated basement structure, the Bakersfield Arch is located in the vicinity of the site. This structure is considered to have controlled sedimentation within the far southern portion of the valley.

The south end of the San Joaquin Valley is bordered on the west, south, and east by three major fault systems: the San Andreas, Garlock, and Breckenridge-Kern Canyon faults, respectively. All three of these faults zone appear to be directly related to the uplifting of the mountain ranges in which they are located and the downwarping of the intermediate land mass which constitutes the San Joaquin Valley portion of the Great Valley Geosyncline. The forces which have resulted in the formation of these major fault zones and the continuing movements along them have had great influence locally in the valley floor in the form of folding and faulting of the thick section of sedimentary beds and the underlying basement complex. Deformation of the sedimentary rocks in the area has not been restricted to faulting. Localized folding had also occurred within the geosyncline forming entrapments for oil and gas accumulations.

Adjacent to the San Joaquin Valley, the Sierra Nevada and Coast Ranges are geologically young mountain ranges that possess active and potentially active fault zones. Major active faults and fault zones occur at some distance to the east, west, and south of the project site. The Sierra Nevada and

Owens Valley Fault Zones bound the eastern edge of the Sierra Nevada block approximately 52 and 93 miles east/northeast of the site, respectively. Numerous active faults are present within the San Joaquin Valley, San Emigdio Mountains, and Tehachapi Mountains southeast of the site including the White Wolf, Pleito Thrust and Garlock Faults. These faults are located approximately 19, 27.9, and 37 miles from the site, respectively.

The White Wolf Fault (responsible for a 1952 earthquake that caused extensive damage in the Bakersfield area) is located in the tectonically active Tehachapi Mountains as the southerly terminus of the valley, approximately 19 miles southeast of the subject site.

Numerous active faults are present within the central Coast Ranges west of the site including the San Andreas Fault located approximately 39.5 miles west of the subject site. The fault is considered active and is of primary concern in evaluating seismic hazards throughout western Kern County. The 684-mile-long San Andreas Fault Zone is the principal element of the San Andreas Fault system, a network of faults with predominately dextral strike-slip displacement that collectively accommodates the majority of relative north-south motion between the North America and Pacific plates. The San Andreas Fault zone is the most extensively studied fault in California, and perhaps the world. The San Andreas Fault Zone is considered to be the Holocene and historically active dextral strike-slip fault that extends along most of coastal California from its complex junction with the Mendocino Fault zone on the north, southwest to the northern Transverse Range and inland to the Salton Sea, where a well-defined zone of seismicity transfers the slip to the Imperial fault along a right-releasing step.

Two major surface-rupturing earthquakes have occurred on the San Andreas Fault in historic time: the 1857 Fort Tejon and 1906 San Francisco earthquakes. Additional historic surface rupturing earthquakes include the unnamed 1812 earthquake along the Mojave section and the northern part of the San Bernardino Mountains section, and a large earthquake in the San Francisco Bay area that occurred in 1838 that was probably on the Peninsula section. Historic fault creep rates are as high as 32 millimeters per year for the 82-mile-long creeping section in central California with creep rates gradually tapering to zero at the northwestern and southeastern ends of the section.

One of the nearest seismotectonic sources is the Great Valley Fault Zone (Coast Ranges-Central Valley boundary zone), located approximately 67.5 miles west of the site. The Great Valley Fault zone is the geomorphic boundary of the Coast Ranges and the Central Valley and is underlain by a 300-mile long seismically active fold and thrust belt that has been the source of recent earthquakes, such as the 1983 magnitude 6.5 Coalinga and the 1985 magnitude 6.1 Kettleman Hills earthquakes. Nearly the entire thrust system is concealed or "blind". The basal detachment of this thrust system dips at a shallow angle to the west. East-directed thrusting over ramps in the detachment and west-directed thrusting on backthrusts are responsible for the uplift along the eastern range front of the Coast Ranges. Based on earthquake focal mechanisms, movement on the thrust zone is generally perpendicular to the strike of the geomorphic boundary and trend of the San Andreas Fault system. Shortening along the geomorphic boundary is driven by a component of the Pacific-North American Plate motion that is normal to the plate boundary. The Great Valley Fault Zone is considered a dominant seismic feature with potential for affecting the subject site.

Tensional forces resulting in normal faults are reported to be related to crustal stress relief in the southeast portion of the San Joaquin Valley. Numerous relatively short, normal faults traverse this region. Creep activity is the prominent mode of slip on those faults in this region that are active. These movements have continued on an intermittent basis from the early Miocene to Recent time. This faulting is directly related to and controls the accumulation of oil in several oil fields within the easterly portion of the valley. Most authors agree that current creep movements can be ascribed to subsidence promoted by extensive withdrawal of petroleum, and in some cases, groundwater. Those faults considered to be active in the southern valley are the Kern Front, Premier, New Hope and Pond Faults located approximately 4.4, 7.3, 11.8 and 26.7 miles northwest of the subject site, respectively.

The Kern Front, Premier and New Hope Faults, are actively creeping westerly-dipping normal faults in oil-producing areas. The Buena Vista Fault, also located within a nearby oil producing area, is indicated to be a north-dipping thrust fault. Recent aseismic movement along these pre-existing faults is considered to be related to oil field fluid withdrawal. In addition, numerous unnamed faults are mapped within the oil fields in the vicinity of the site. The majority of the mapped faults associated with the oil fields, do not extend through the Kern River Formation to the surface and have been mapped based on extensive subsurface exploration associated with the oil industry. The Pond Fault is a relatively minor, actively creeping west-dipping to vertical normal fault which is considered to be due to differential subsidence caused by groundwater withdrawal.

Another active fault area to the site is the unnamed ground break of the 1952 earthquake. This fault area consists of a series of active zoned faults trending roughly northwest to southeast approximately 8 miles long with the closest segment being approximately 4.75 miles east of the site. Surface rupture was observed in the eastern section of Bakersfield after the 1952 earthquake.

As noted above, several dominant faults with seisongenic structures are located in the vicinity of the subject site. Table I is a listing of active faults or seismogenic structures within 100 miles of the site, and a Fault Map is provided on Figure 7.

## **GEOLOGIC HAZARDS**

#### Fault Rupture Hazard Zones in California

The Alquist-Priolo Geologic Hazards Zones Act went into effect in March, 1973. Since that time, the act has been amended 10 times (Hart, 1994). The purpose of the Act, as provided in DMG Special Publication 42 (SP 42), is to prohibit the location of most structures for human occupancy across the traces of active faults and to mitigate thereby the hazard of fault-rupture." The act was renamed the Alquist-Priolo Earthquake Fault Zoning Act in 1994, and at that time, the originally designated "Special Studies Zones" was renamed the "Earthquake Fault Zones."

The subject site is located on the Oil Center Fault Rupture Hazard Zones Map. However, the site is not within a Fault-Rupture Hazard Zone. The two closest zoned faults to the site are the Kern Front Fault (located approximately 4.4 miles northeast) and portions of the unnamed ground break of the 1952 earthquake (located approximately 4.75 miles east of the subject site).

#### Seismic Hazard Zones in California

In 1990, the California State Legislature passed the Seismic Hazard Mapping Act to protect public safety from the effects of strong shaking, liquefaction, landslides, or other ground failure, and other hazards caused by earthquakes. The Act requires that the State Geologist delineate various seismic hazards zones on Seismic Hazards Zones Maps. Specifically, the maps identify areas where soil liquefaction and earthquake-induced landslides are most likely to occur. A site-specific geotechnical evaluation is required prior to permitting most urban developments within the mapped zones. The Act also requires sellers of real property within the zones to disclose this fact to potential buyers. The area of the subject site is not included on any of the maps released to date. The subject site is located on the Kern County Seismic Hazard Atlas, for the Oil Center Quadrangle, dated November 1975. The site is not located within an identified seismic hazard zone.

#### Historic Seismicity/Earthquake Epicenter Distribution

The Bakersfield area has historically experienced a low to moderate degree of seismicity. A listing of historic earthquakes with magnitudes greater than 4.0 within approximately 50 miles (80 kilometers) of the subject site was obtained from the comprehensive California Geological Survey computerized earthquake catalog for the State of California, the Townley and Allen (1939) catalog and the U.S. Geological Survey Earthquake Data Base System. In addition, a listing was obtained for all historic earthquakes with magnitudes greater than 5.0 within approximately 100 miles of the site. The listings include the date, time, location, depth, magnitude, and intensity all recorded events within the search radius between 1800 and 2023. A review of the literature for pre-1900 earthquakes (Toppozada, 1991) does not reveal any significant recorded seismic events in the vicinity of the subject site prior to the period covered by the above listing.

The historic earthquake listings are included in Appendix D. A plot of epicenters associated with historic earthquakes in the region of the site with magnitudes greater than 5 is shown on Figure 8, Epicenter Map. The earthquake data indicates that 326 events with magnitudes greater than 4.0 occurred within 50 miles of the subject site between 1800 and 2023. Forty of the listed events occurred within 20 miles of the site. The data indicates that 144 events exceeded magnitudes 5.0 within 100 miles of the subject site. The nearest listed event occurred approximately 3.9 miles of the site in 1954 with an estimated magnitude of 4.0. Forty-one of the listed earthquakes with magnitudes greater than 5.0 occurred within 50 miles of the site. Numerous earthquakes are listed with magnitudes between 5.0 and 6.0 beyond about 30 miles of the site. Eight events were recorded with magnitudes greater than 6.0 within 50 miles of the site. The largest magnitude found in the search radius was 7.9 occurring January 9, 1857.

The geologic literature indicates that groundshaking of VIII intensity (Modified Mercalli Scale) was felt in Bakersfield from the 1857 Fort Tejon Earthquake and the 1952 Arvin-Tehachapi Earthquake. These are the largest known earthquake events to have affected the Bakersfield area. The most recent earthquake significant to the site area was the seismic event which occurred on July 21, 1952. A significant number of the listed historic earthquakes occurred in 1952 and are considered related to the Arvin-Tehachapi earthquake of July 21, 1952. This magnitude 7.7 event affected all of Kern County as

well as parts of Los Angeles and Santa Barbara Countries. The earthquake took place near Wheeler Ridge on the White Wolf Fault, located approximately 4.75 miles east of the subject site. Vertical displacements of as much as three feet occurred at the fault line. Destruction in the communities of Arvin and Tehachapi was extensive; the quake caused numerous landslides and damaged highways, bridges, and railroads. Damage to Bakersfield from the main shock was slight, however, on July 29 and August 5, 1952, aftershocks generated just east of Bakersfield produced a great deal of damage to older buildings. Estimated average value of the maximum bedrock accelerations from the 1952 events are about 0.14 gravity (g) at the subject site.

## Geologic Subgrade

Information obtained from the geologic literature, as well as data from the above-described site exploration, indicate the general soil profile at the site consists predominately of medium dense to very dense silty sands and clayey sands with gravels. The Pleistocene age older alluvial fans (Qoa2) and Pleistocene to Miocene Kern River Formation nonmarine, coarse-grained pebbly arkosic sandstone and conglomerate deposits (QTkr) are found at the surface across the college campus property. According to the cross sections by Bartow, 1984, the Kern River Formation is approximately 1,500 to 1,700-foot thick in the project vicinity and is underlain by multiple other older sedimentary formations. These other primarily sedimentary formations extend down more than 3,500 feet in the project area before granitic basement rock is encountered.

Assuming that any loose surface soil and fill materials on the site are removed and recompacted as recommended in our Geotechnical Engineering Investigation, the geologic subgrade of the site can be conservatively approximated as "stiff soil". A Joyner-Boore Class C subgrade classification is considered appropriate for the soil profile and corresponds with a National Earthquake Hazard Reduction Program (NEHRP) (BSSC, 1994) Site Class D. The site class definition from the 2022 California Building Code that is most consistent with the site conditions is Site Class D.

#### Soil Liquefaction

Soil liquefaction is a state of soil particles suspension caused by a complete loss of strength when the effective stress drops to zero. Liquefaction normally occurs in soils such as sand in which the strength is purely friction. However, liquefaction has occurred in soils other than clean sand. Liquefaction usually occurs under vibratory conditions such as those induced by seismic event.

To evaluate the liquefaction potential of the site, the following items were evaluated:

- 1) Groundwater depth;
- 2) Soil type;
- 3) Relative density;
- 4) Initial confining pressure;

### 5) Intensity and duration of groundshaking.

The soils encountered within the project site predominately consist of medium dense to very dense silty sand and clayey sand with varying amounts of gravels and trace cobbles. Groundwater was not encountered within the borings advanced during subsurface exploration. According to the 1950 water reading from well site code 354002N1189888W001, available groundwater data indicates that groundwater depth has been as shallow as 186 feet within approximately 1.0 mile southwest of the site.

The potential for soil liquefaction during a seismic event was evaluated using the LIQUEFYPRO computer program (Version 5.8h) developed by CivilTech Software. For the analysis, a maximum earthquake magnitude of 6.3 was used. A peak horizontal ground surface acceleration of 0.473g was considered conservative and appropriate for the liquefaction analysis. A groundwater depth of 186 feet was used for the analysis. The analysis indicates that the total and differential seismic induced settlement is not anticipated to exceed ¼ inch, respectively. The differential settlement is estimated over a horizontal distance of 100 feet. Based on the depth to groundwater, it is not anticipated that liquefaction will have a significant effect on the proposed development. Accordingly, the liquefaction potential at the site is considered low and measures to mitigate liquefaction potential are not recommended.

#### **Seismic Settlement**

One of the most common phenomena during seismic shaking accompanying any earthquake is the induced settlement of loose unconsolidated soils. The estimated seismic settlement was determined at the site using the settlement analysis method by Tokimatsu/Seed, Stark/Olsen (1987). The results of the settlement analysis are included as follows:

	Seismic Settlement (inches)			V1	
Location	Saturated Settlement	Unsaturated Settlement	Total Settlement	Range of Differential Settlement	Design for Differential Settlement
B-1	0.00	0.05	0.05	0.026 to 0.034	<sup>1</sup> / <sub>4</sub> Inch in 100 Feet

The above settlement values were determined at a specific boring location. The consolidated settlement (under static load of specific structures) and differential settlement (per specified length in building area) are indicated in the Foundations section of this report. However, the project's Structural Engineer should consider the estimated settlements when designing the foundations for the proposed structures.

The native soils within the project site are conducive to hydrocollapse. Any loose fill material at the site could also be vulnerable to hydrocollapse. However, the proposed structures are planned to be supported on engineered fill. Therefore, the structures will not be vulnerable to hydrocollapse. In addition, this hazard can be mitigated by following the design and construction recommendations of current and future Geotechnical Engineering Investigations (over-excavation and rework of any loose soils and/or uncertified fill materials).

The potential for lateral spreading was evaluated using the "Revised Multilinear Regression Equations for Predication of Lateral Spread Displacement" by Youd, Hansen, Corbett and Bartlett (2002). Based on a lack of shallow liquefiable soils within the subject site, distance of proposed structures from the Carrier Canal and Kern River, and a lack of saturated cohesionless sediments with (N1)<sub>60</sub> less than 13, the site is not likely subject to lateral spreading hazards.

#### Subsidence Due to Fluid Withdrawal

Portions of the San Joaquin Valley have been subject to land subsidence due to fluid withdrawal (groundwater and petroleum). However, the area of the subject site is not known to be subject to significant subsidence hazards.

#### **Expansive Soils**

The surface and near-surface soils observed on the site surface consist of silty sands and clayey sands with gravels. These materials are considered to have a low expansion potential.

#### **Inundation Hazards**

A review of Federal Emergency Management Agency (FEMA) Flood Insurance Mapping for the area of the subject site (Community Panel Number 06029C1840E, dated September 26, 2008, indicates that the subject site is within "Zone X", "Areas determined to be outside the 0.2% annual chance floodplain." Portions of the very southeast corner of the college property in the asphaltic concrete parking lot and along University Avenue show that a 0.2% annual chance of flood is likely.

A review of the Army Corps of Engineers Dam Inundation Mapping for the area of the subject site indicates that the subject site is not within an "Inundation Area" should a failure occur at the Isabella Dam-Lake Isabella, located 32 miles northeast of the project site.

#### Tsunamis and Seiches

A tsunami is a series of ocean waves generated in the ocean by an impulsive disturbance. Due to the inland location of the subject site, tsunamis are not considered a threat to the site. Seiches are standing waves in a body of water such as a lake or reservoir. Because such a body of water is not located near the site, seiches are not anticipated to affect the subject site.

#### Slope Stability and Potential for Slope Failure

Due to the generally flat-lying nature of the site and immediately surrounding areas, as well as the plan to grade a relatively level site, problems from landslides are not anticipated to affect this site.

#### Volcanic Hazards

The subject site is not within an area known to be affected by volcanic hazards (Miller, 1989, USGS Bulletin, 1847).

#### **County Seismic Safety Element**

Documentation and mapping included in the Health and Safety Element of the Kern County General Plan, dated March 2007, and the City of Bakersfield General Plan, dated December 2007, were reviewed. The seismic information contained within the Safety Elements is somewhat dated and or generalized and is superseded by more recent information and analyses described herein. The referenced documents generally indicate that the site area is subject to relatively low to moderate seismicity and related hazards.

#### FIELD AND LABORATORY INVESTIGATIONS

A subsurface soil investigation consisting of exploratory drilling was performed at the site on July 24, 2024. Subsurface soil conditions were explored by drilling 2 borings to depths of approximately 8 to 8½ feet below existing site grade, using a truck-mounted drill rig. The borings were terminated due to refusal in gravels and cobbles. The approximate boring sample locations are shown on the site geologic map, Figure No. 2. During drilling operations, penetration tests were performed at regular intervals to evaluate the soil consistency and to obtain information regarding the engineering properties of the subsoils. Soil samples were retained for laboratory testing. The soils encountered were continuously examined and visually classified in accordance with the Unified Soil Classification System. A site geologic cross section based on the exploratory drilling data is provided on Figure No. 3.

Laboratory tests were performed on selected soil samples to evaluate their physical characteristics and engineering properties. The laboratory testing program was formulated with emphasis on the evaluation of natural moisture, density, gradation, shear strength, consolidation potential, expansion potential and moisture density relationships of the materials encountered. In addition, chemical tests were performed to evaluate the soil cement reactivity. Details of the laboratory test program and results of the laboratory tests are summarized in Appendix A. This information, along with the field observations, was used to prepare the final boring logs in Appendix A.

#### SOIL PROFILE AND SUBSURFACE CONDITIONS

Based on our findings, the subsurface conditions encountered appear typical of those found in the geologic region of the site. In general, the upper soils beneath the artificial turf consisted of approximately 6 to 12 inches of crushed or decomposed granite rock fill.

Below the artificial turf and fill material, approximately 2 to 3 feet of medium dense to very dense silty sand and clayey sand with gravel and cobble was encountered. Field and laboratory tests suggest that these soils are moderately strong and moderately compressible. Penetration resistance ranged from 20 blows per foot to greater than 50 blows per 6 inches. Dry densities ranged from 120 to 124 pcf. A representative soil sample consolidated approximately 5½ percent under a 2 ksf load when saturated. A representative soil sample had an angle of internal friction of 44 degrees. A representative soil sample had a fines content of 15 percent.

Below 3 to 4 feet, layers of predominately medium dense silty sand and clayey sand with gravel and cobble were encountered. Field and laboratory tests suggest that these soils are moderately strong and slightly compressible. Penetration resistance ranged from 20 to 30 blows per foot. Dry densities ranged from 114 to 122 pcf. A representative soil sample consolidated approximately 3½ percent under a 2 ksf load when saturated. A representative soil sample had a fines content of 28 percent. A representative sample of the clayey soil had an expansion index of 24. These soils had similar strength characteristics as the upper soils and extended to the termination depth of our borings.

For additional information about the soils encountered, please refer to the boring logs in Appendix A.

#### **GROUNDWATER**

Test boring locations were checked for the presence of groundwater during and immediately following the drilling operations. Free groundwater was not encountered within the depths explored. Review of the Department of Water Resources groundwater level reading from well site code 354002N1189888W001 indicates that historic high groundwater within the project site was approximately 186 feet below site grade during a 1950 reading. Groundwater information was obtained from 1 groundwater well located 1.0 mile southwest of the subject site.

It should be recognized that water table elevations may fluctuate with time, being dependent upon seasonal precipitation, irrigation, land use and climatic conditions, as well as other factors. Therefore, water level observations at the time of the field investigation may vary from those encountered during the construction phase of the project. The evaluation of such factors is beyond the scope of this report.

#### CONCLUSIONS AND RECOMMENDATIONS

Based on the findings of our field and laboratory investigations, along with previous geotechnical experience in the project area, the following is a summary of our evaluations, conclusions, and recommendations.

### **Administrative Summary**

In brief, the subject site and soil conditions, with the exception of the fill material, expansion potential of the clayey soils, moderately compressible upper native soils, and existing development, appear to be conducive to the development of the project. The surface soils have a loose consistency. These soils are disturbed, have low strength characteristics and are highly compressible when saturated. Accordingly, it is recommended that the surface soils be recompacted. This compaction effort should stabilize the surface soils and locate any unsuitable or pliant areas not found during our field investigation.

Approximately 6 to 12 inches of fill material was encountered at the site. The fill material predominately consisted of crushed granite/decomposed granite. The thickness and extent of fill material was determined based on limited test borings and visual observation. Thicker fill may be present at the site. Limited testing was performed on the fill soils during the time of our field and laboratory investigations. The limited testing indicates that the fill soils ranged from loosely placed to

compacted. It is recommended fill soils that have not been properly compacted and certified be excavated and stockpiled so that the native soils can be prepared properly. Prior to fill placement, Krazan & Associates, Inc. should inspect the bottom of the excavation to verify no additional removal will be required.

The site consists of an open, artificial turf surface area located on the south portion of the Bakersfield College swimming complex. Associated with this development are buried structures, such as utility lines and landscape irrigation lines that may extend into the project site. Any buried structures, including utilities or loosely backfilled excavations, encountered during construction should be properly removed and the resulting excavations backfilled. It is suspected that demolition activities of the existing structures will disturb the upper soils. After demolition activities, it is recommended that these disturbed soils be removed and/or recompacted.

In order to provide uniform support and reduce the potential for differential settlement, it is recommended that following stripping, fill removal operations, and demolition activities, the upper 36 inches of native subgrade or to a depth of at least 24 inches below the bottom of foundations, whichever is deeper, be excavated within the proposed project area, worked until uniform and free from large clods, moisture-conditioned to a minimum of 2 percent above optimum moisture content, and compacted to a minimum of 90 percent of maximum density based on ASTM Test Method D1557. Except where constrained by existing structures, the over excavation should extend to a minimum of 5 feet beyond proposed footing lines. For footings or piers that extend to a minimum depth of 6 feet below finished pad grade, the footings or piers can be supported on undisturbed native soils. Prior to backfilling, the subgrade should be proofrolled and observed by Krazan & Associates, Inc. to verify stability. Soft or pliant areas should be excavated to firm native ground. The resulting excavation should be backfilled with Engineered Fill, compacted to a minimum of 90 percent of maximum density based on ASTM Test Method 1557.

Clayey soils were encountered within the site. These clayey soils have a low shrink/swell potential. The estimated swell pressure of the clayey material may cause movement affecting slabs and brittle exterior finishes. To reduce the potential soil movement, it is recommended that the upper 12 inches of soil within slab-on-grade and exterior flatwork areas consist of non-expansive fill. The fill material should be a well-graded silty sand or sandy silt soil. A clean sand or very sandy soil is not acceptable for this purpose. A sandy soil will allow the surface water to drain into the expansive clayey soils below, which may result in swelling. The replacement soil and/or the upper 12 inches of Imported Fill soils should meet the specifications as described under the subheading Engineered Fill. Except where constrained by existing structures, the replacement soils should extend 5 feet beyond the perimeter of the building. The non-expansive replacement soil should be compacted to at least 90 percent relative compaction based on ASTM Test Method D1557. The exposed native soils in the excavation should not be allowed to dry out and should be kept continuously moist prior to backfilling. In addition, it is recommended that slabs-on-grade continuous footings and slabs be nominally reinforced to reduce cracking and vertical off-set.

As an alternative to the use of non-expansive soils, the upper 12 inches of soil supporting the slab areas can consist of lime-treated clayey soils. The lime-treated soils should be recompacted to a minimum of 90 percent of maximum density. Preliminary application rate of lime should be 5 percent by dry weight. The lime material should be calcium oxide, commonly known as quick-lime. The clayey soils should be above optimum moisture during the mixing operations.

Sandy, gravelly, and cobbly soil conditions were encountered at the site. These cohesionless soils have a tendency to cave in trench wall excavations. Shoring or sloping back trench sidewalls may be required within these sandy, gravelly, and cobbly soils.

After completion of the recommended site preparation, the site should be suitable for shallow footing support. The proposed structure footings may be designed utilizing an allowable bearing pressure of 2,500 psf for dead-plus-live loads. Footings should have a minimum embedment of 18 inches.

#### Groundwater Influence on Structures/Construction

Groundwater was not encountered during our investigation. Based on our findings and historical records, it is not anticipated that groundwater will not rise within the zone of structural influence or affect the construction of foundations for the project. However, if earthwork is performed during or soon after periods of precipitation, the subgrade soils may become saturated, "pump," or not respond to densification techniques. Typical remedial measures include: discing and aerating the soil during dry weather; mixing the soil with dryer materials; removing and replacing the soil with an approved fill material; or mixing the soil with an approved lime or cement product. Our firm should be consulted prior to implementing remedial measures to observe the unstable subgrade conditions and provide appropriate recommendations.

#### **Site Preparation**

General site clearing should include removal of vegetation; artificial turf; existing utilities; structures including foundations; basement walls and floors; existing stockpiled soil; trees and associated root systems; rubble; rubbish; and any loose and/or saturated materials. Site stripping should extend to a minimum depth of 2 to 4 inches, or until all organics in excess of 3 percent by volume are removed. Deeper stripping may be required in localized areas. These materials will not be suitable for reuse as Engineered Fill. However, stripped topsoil may be stockpiled and reused in landscape or non-structural areas.

Approximately 6 to 12 inches of fill material was encountered at the site. The fill material predominately consisted of crushed granite/decomposed granite. The thickness and extent of fill material was determined based on limited test borings and visual observation. Thicker fill may be present at the site. Limited testing was performed on the fill soils during the time of our field and laboratory investigations. The limited testing indicates that the fill soils ranged from loosely placed to compacted. Fill soils that have not been properly compacted and certified should be excavated and stockpiled so that the native soils can be prepared properly. Prior to fill placement, Krazan & Associates, Inc. should inspect the bottom of the excavation to verify no additional removal will be required.

Existing structures are located in the project site vicinity. Associated with these developments are buried structures, such as utilities that may extend into the site. Any surface or buried structures encountered during construction should be properly removed and/or relocated. It is suspected that demolition activities of the existing structures will disturb the upper soils. Areas disturbed by demolition activities should be excavated to firm native ground. The resulting excavations should be backfilled with Engineered Fill. It is understood a basement will be abandoned and backfilled as part of construction. It is recommended at a minimum the floor slab have 12-inch by 12-inch concrete sections removed at a spacing of 6 feet on center each way to allow for drainage of water that gets into the backfill. Excavations, depressions, or soft and pliant areas extending below planned, finished subgrade levels should be cleaned to firm, undisturbed soil and backfilled with Engineered Fill. In general, any septic tanks, debris pits, cesspools, or similar structures should be entirely removed. Oil wells should be abandoned in accordance with state and federal guidelines. Concrete footings and basement walls should be removed to an equivalent depth of at least 3 feet below proposed footing elevations or as recommended by the Soils Engineer. Any other buried structures should be removed in accordance with the recommendations of the Soils Engineer. The resulting excavations should be backfilled with Engineered Fill.

In order to provide uniform support and reduce the potential for differential settlement, it is recommended that following stripping, fill removal operations, and demolition activities, the upper 36 inches of native subgrade or to a depth of at least 24 inches below the bottom of foundations, whichever is deeper, be excavated within the proposed project area, worked until uniform and free from large clods, moisture-conditioned to a minimum of 2 percent above optimum moisture content, and compacted to a minimum of 90 percent of maximum density based on ASTM Test Method D1557. Except where constrained by existing structures, the over excavation should extend to a minimum of 5 feet beyond proposed footing lines. For footings or piers that extend to a minimum depth of 6 feet below finished pad grade, the footings or piers can be supported on undisturbed native soils. Prior to backfilling, the subgrade should be proofrolled and observed by Krazan & Associates, Inc. to verify stability. Soft or pliant areas should be excavated to firm native ground. The resulting excavation should be backfilled with Engineered Fill, compacted to a minimum of 90 percent of maximum density based on ASTM Test Method 1557.

Following stripping, fill removal, and demolition activities, the exposed subgrade within the planned exterior flatwork and pavement areas should be excavated/scarified to a minimum depth of 12 inches, worked until uniform and free from large clods, moisture-conditioned to a minimum of 2 percent above optimum moisture content and compacted to a minimum of 90 percent of maximum density based on ASTM Test Method D1557. Soft or pliant areas should be excavated to firm native ground. If not constrained by existing structures, limits of recompaction should extend a minimum of 2 feet beyond flatwork and pavements.

It is recommended that the upper 12 inches of soil within proposed slab-on-grade and exterior flatwork areas consist of non-expansive or lime-treated Engineered Fill. The intent is to support slab-on-grade and exterior flatwork areas with 12 inches of non-expansive or lime-treated fill. The fill placement serves two functions: 1) it provides a uniform amount of soil, which will more evenly distribute the soil pressures and 2) it reduces moisture content fluctuation in the clayey material beneath the building area.

The non-expansive fill material should be a well-graded silty sand or sandy silt soil. A clean sand or very sandy soil is not acceptable for this purpose. A sandy soil will allow the surface water to drain into the expansive clayey soil below, which may result in soil swelling. Imported Fill should be approved by the Soils Engineer prior to placement. The fill should be placed as specified as Engineered Fill.

The upper soils, during wet winter months, become very moist due to the absorptive characteristics of the soil. Earthwork operations performed during winter months may encounter very moist unstable soils, which may require removal to grade a stable building foundation. Project site winterization consisting of placement of aggregate base and protecting exposed soils during the construction phase should be performed.

A representative of our firm should be present during all site clearing and grading operations to test and observe earthwork construction. This testing and observation is an integral part of our service, as acceptance of earthwork construction is dependent upon compaction and stability of the material. The Soils Engineer may reject any material that does not meet compaction and stability requirements. Further recommendations of this report are predicated upon the assumption that earthwork construction will conform to recommendations set forth in this section and the Engineered Fill section.

#### **Engineered Fill**

The on-site, upper native soils are predominately silty sands and clayey sands. These soils are intermixed with varying amounts of gravels and cobbles. Clayey soils with an expansion index of 20 or greater will not be suitable for reuse as non-expansive Engineered Fill. These clayey soils will be suitable for reuse for fill placement within the upper 12 inches of slab-on-grade and exterior flatwork areas, provided they are cleansed of excessive organics, debris, fragments greater than 4 inches in maximum dimension, moisture-conditioned to a minimum of 2 percent above optimum moisture content, and lime treated. The preliminary application rate of lime should be 5 percent by dry weight. The lime material should be calcium oxide, commonly known as quick-lime. The clayey soils should be at or above optimum moisture-condition during mixing operations. Additional testing is recommended to determine the appropriate application rate of lime prior to placement. These clayey soils will be suitable for reuse as General Engineered Fill, provided they are cleansed of excessive organics, debris and moisture-conditioned to at least 2 percent above optimum moisture. The on-site silty sand soils that do not contain clay will be suitable for reuse as non-expansive Engineered Fill, provided they are cleansed of excessive organics, debris and fragments greater than 4 inches in maximum dimension. However, it may be difficult for the grading contractor to separate these materials during grading operations.

The preferred materials specified for Engineered Fill are suitable for most applications with the exception of exposure to erosion. Project site winterization and protection of exposed soils during the construction phase should be the sole responsibility of the Contractor, since he has complete control of the project site at that time.

Imported Fill material should be predominately non-expansive granular material with a plasticity index less than 10, an expansion index less than 15, and containing 20 to 50 percent fines. Imported Fill should be free from rocks and clods greater than 4 inches in diameter. All Imported Fill material should be submitted to the Soils Engineer for approval at least 48 hours prior to delivery at the site.

Fill soils should be placed in lifts approximately 6 inches thick, moisture-conditioned as necessary, and compacted to achieve at least 90 percent maximum density as based on ASTM Test Method D1557. Additional lifts should not be placed if the previous lift did not meet the required dry density or if soil conditions are not stable.

#### **Drainage and Landscaping**

The ground surface should slope away from building pad and pavement areas toward appropriate drop inlets or other surface drainage devices. In accordance with Section 1804 of the 2022 California Building Code, it is recommended that the ground surface adjacent to foundations be sloped a minimum of 5 percent for a minimum distance of 10 feet away from structures, or to an approved alternative means of drainage conveyance. Swales used for conveyance of drainage and located within 10 feet of foundations should be sloped a minimum of 2 percent. Impervious surfaces, such as pavement and exterior concrete flatwork, within 10 feet of building foundations should be sloped a minimum of 1 percent away from the structure. Drainage gradients should be maintained to carry all surface water to collection facilities and off-site. These grades should be maintained for the life of the project.

#### **Utility Trench Backfill**

Utility trenches should be excavated according to accepted engineering practices following OSHA (Occupational Safety and Health Administration) standards by a Contractor experienced in such work. The responsibility for the safety of open trenches should be borne by the Contractor. Traffic and vibration adjacent to trench walls should be minimized; cyclic wetting and drying of excavation side slopes should be avoided. Depending upon the location and depth of some utility trenches, groundwater flow into open excavations could be experienced; especially during or following periods of precipitation.

Sandy, gravelly, and cobbly soils conditions were encountered at the site. These cohesionless soils have a tendency to cave in trench wall excavations. Shoring or sloping back trench sidewalls may be required within these sandy, gravelly, and cobbly soils.

Utility trench backfill placed in or adjacent to buildings and exterior slabs should be compacted to at least 90 percent of maximum density based on ASTM Test Method D1557. Utility trench backfill placed in pavement areas should be compacted to at least 90 percent of maximum density based on ASTM Test Method D1557. Pipe bedding should be in accordance with pipe manufacturer's recommendations.

The Contractor is responsible for removing all water-sensitive soils from the trench regardless of the backfill location and compaction requirements. The Contractor should use appropriate equipment and methods to avoid damage to the utilities and/or structures during fill placement and compaction.

#### **Foundations**

After completion of the recommended site preparation, the site should be suitable for shallow footing support. The proposed structure may be supported on a shallow foundation system bearing on a minimum of 24 inches of Engineered Fill. For footings or piers that extend to a minimum depth of 6 feet below finished pad grade, the footings or piers can be supported on undisturbed native soils. Spread and continuous footings can be designed for the following maximum allowable soil bearing pressures:

Load	Allowable Loading
Dead Load Only	1,875 psf
Dead-Plus-Live Load	2,500 psf
Total Load, including wind or seismic loads	3,325 psf

The footings should have a minimum depth of 18 inches below pad subgrade (soil grade) or adjacent exterior grade, whichever is lower. Footings should have a minimum width of 12 inches, regardless of load. Ultimate design of foundations and reinforcement should be performed by the project Structural Engineer.

The total static settlement is not expected to exceed 1 inch. Differential static settlement should be less than ½ inch. Most of the settlement is expected to occur during construction as the loads are applied. However, additional post-construction settlement may occur if the foundation soils are flooded or saturated. The total seismic-induced settlement is not expected to exceed ¼ inch. Differential settlement caused by a seismic event should be less than ¼ inch. The anticipated differential settlement is estimated over a horizontal distance of 100 feet.

Resistance to lateral footing displacement can be computed using an allowable friction factor of 0.35 acting between the base of foundations and the supporting subgrade. Lateral resistance for footings can alternatively be developed using an allowable equivalent fluid passive pressure of 325 pounds per cubic foot, up to a maximum of 2,600 psf, acting against the appropriate vertical footing faces. The frictional and passive resistance of the soil may be combined without reduction in determining the total lateral resistance. A  $\frac{1}{3}$  increase in the above value may be used for short duration, wind, or seismic loads.

#### **Excavation Stability**

Temporary excavations planned for the construction of the building and other associated structures may be excavated, according to the accepted engineering practices following Occupational Safety and Health Administration (OSHA) standards by a Contractor experienced in such work. Open, unbraced excavations in undisturbed soils should be made according to the table below.

Recommended Excavation Slopes		
Depth of Excavation (ft)	Slope (Horizontal:Vertical)	
	Temporary	
0-5	1½:1	
5-10	1½:1	
10-15	13/4:1	
15+	2:1	

If, due to space limitation, excavation near existing structures or roads is performed in a vertical position, braced shorings or shields may be used for supporting vertical excavations. Therefore, in order to comply with the local and state safety regulations, a properly designed and installed shoring system would be required to accomplish planned excavation and installation. A specialty Shoring Contractor should be responsible for the design and installation of such a shoring system during construction. The lateral pressures provided below may be used in the design of a braced-type shoring system.

Recommended Lateral Earth Pressure for Braced Shoring		
Depth of Excavation Below Ground Surface (feet)	Lateral Soil Pressure (psf)	
0	35 H	
0.25 H	35 H	
Н	35 H	
Where H is the total depth of the excavation in feet.		

The foregoing does not include excess hydrostatic pressure or surcharge loading. Fifty percent of any surcharge load, such as construction equipment weight, should be added to the lateral load given above.

Since the Contractor has the ultimate responsibility for excavation stability, he may design a different shoring system for the excavation.

The excavation/shoring recommendations provided herein are based on soil characteristics derived from limited test borings within the site. Variations in soil conditions will likely be encountered during the excavations. Krazan & Associates, Inc. should be afforded the opportunity to provide field review to evaluate the actual conditions and account for field condition variations not otherwise anticipated in the preparation of this recommendation.

#### **Lateral Earth Pressures and Retaining Walls**

Walls retaining horizontal backfill and capable of deflecting a minimum of 0.1 percent of its height at the top may be designed using an equivalent fluid active pressure of 40 pounds per square foot per foot of depth. Walls that are incapable of this deflection or walls that are fully constrained against deflection may be designed for an equivalent fluid at-rest pressure of 60 pounds per square foot per foot per depth. Expansive soils should not be used for backfill against walls. The wedge of non-expansive backfill

material should extend from the bottom of each retaining wall outward and upward at a slope of 2:1 (horizontal to vertical) or flatter. The stated lateral earth pressures do not include the effects of hydrostatic water pressures generated by infiltrating surface water that may accumulate behind the retaining walls; or loads imposed by construction equipment, foundations, or roadways.

The 2022 CBC requires determination of dynamic seismic lateral earth pressures on foundation walls and retaining walls supporting more than 6 feet of backfill height due to design earthquake ground motions. The Site Modified Peak Ground Acceleration (PGAM), based on ASCE7-16 and information from the SEAOC and OSHPD Seismic Design Maps website (https://seismicmaps.org), is 0.503. We recommend an incremental seismic lateral pressure of 23 pcf be included in the stability analyses for retaining walls supporting more than 6 feet of backfill height. The incremental seismic lateral pressure should be applied in a reverse triangular distribution at the back side of the wall.

Retaining and/or below grade walls should be drained with either perforated pipe encased in free-draining gravel or a prefabricated drainage system. The gravel zone should have a minimum width of 12 inches and should extend upward to within 12 inches of the top of the wall. The upper 12 inches of backfill should consist of native soils, concrete, asphaltic concrete, or other suitable backfill to reduce surface drainage into the wall drain system. The aggregate should conform to Class 2 permeable materials graded in accordance with CalTrans Standard Specifications (2018). Prefabricated drainage systems, such as Miradrain®, Enkadrain®, or an equivalent substitute, are acceptable alternatives in lieu of gravel, provided they are installed in accordance with the manufacturer's recommendations. If a prefabricated drainage system is proposed, our firm should review the system for final acceptance prior to installation.

Drainage pipes should be placed with perforations down and should discharge in a non-erosive manner away from foundations and other improvements. The pipes should be placed no higher than 6 inches above the heel of the wall, in the center line of the drainage blanket and should have a minimum diameter of four inches. Collector pipes may be either slotted or perforated. Slots should be no wider than ½ inch in diameter, while perforations should be no more than ½ inch in diameter. If retaining walls are less than 6 feet in height, the perforated pipe may be omitted in lieu of weep holes on 4 feet maximum spacing. The weep holes should consist of 4-inch diameter holes (concrete walls) or unmortared head joints (masonry walls) and not be higher than 18 inches above the lowest adjacent grade. Two 8-inch square overlapping patches of geotextile fabric (conforming to CalTrans Standard Specifications for "edge drains") should be affixed to the rear wall opening of each weep hole to retard soil piping.

During grading and backfilling operations adjacent to any walls, heavy equipment should not be allowed to operate within a lateral distance of 5 feet from the wall or within a lateral distance equal to the wall height, whichever is greater, to avoid developing excessive lateral pressures. Within this zone, only hand operated equipment ("whackers," vibratory plates, or pneumatic compactors) should be used to compact the backfill soils.

#### Seismic Parameters - 2022 California Building Code

The Site Class per Section 1613A of the 2022 California Building Code (2022 CBC) and ASCE 7-16, Chapter 20 is based upon the site soil conditions. It is our opinion that a Site Class D is most consistent with the subject site soil conditions. A site modified peak ground acceleration (PGA<sub>M</sub>) of 0.503 may be used for seismic analysis. If the project is being designed based on the 2022 CBC and the exception to Item 1 from Section 11.4.8 given in Supplement 3 of ASCE 7-16 is utilized, the value of S<sub>M1</sub> (and the resulting values of S<sub>D1</sub> and T<sub>S</sub>) should be increased by 50 percent.

Seismic Item	Value	CBC Reference
Site Class	D	Section 1613A.2.2
Site Coefficient Fa	1.138	Table 1613A.2.3 (1)
$S_s$	0.905	Section 1613A.2.1
$S_{MS}$	1.030	Section 1613A.2.3
$S_{\mathrm{DS}}$	0.686	Section 1613A.2.4
Site Coefficient F <sub>v</sub>	1.974	Table 1613A.2.3 (2)
$S_1$	0.326	Section 1613A.2.1
S <sub>M1</sub>	0.644	Section 1613A.2.3
$S_{D1}$	0.429	Section 1613A.2.4
$T_{S}$	0.625	Section 1613A.2

<sup>\*</sup> Based on Equivalent Lateral Force (ELF) Design Procedure being used.

#### **Soil Cement Reactivity**

Excessive sulfate in either the soil or native water may result in an adverse reaction between the cement in concrete (or stucco) and the soil. HUD/FHA and CBC have developed criteria for evaluation of sulfate levels and how they relate to cement reactivity with soil and/or water.

Soil samples were obtained from the site and tested in accordance with State of California Materials Manual Test Designation 417. The sulfate concentrations detected from these soil samples were greater than 150 ppm (201 ppm) and are above the maximum allowable values established by HUD/FHA and CBC. Therefore, it is recommended that a Type II cement be used within the concrete to compensate for sulfate reactivity with the cement. A representative soil sample had a chloride concentration of 27.0 ppm and a pH of 7.6.

#### **Compacted Material Acceptance**

Compaction specifications are not the only criteria for acceptance of the site grading or other such activities. However, the compaction test is the most universally recognized test method for assessing the performance of the Grading Contractor. The numerical test results from the compaction test cannot be used to predict the engineering performance of the compacted material. Therefore, the acceptance of compacted materials will also be dependent on the stability of that material. The Soils Engineer has the

option of rejecting any compacted material regardless of the degree of compaction if that material is considered to be unstable or if future instability is suspected. A specific example of rejection of fill material passing the required percent compaction is a fill which has been compacted with an in-situ moisture content significantly less than optimum moisture. This type of dry fill (brittle fill) is susceptible to future settlement if it becomes saturated or flooded.

#### **Testing and Inspection**

A representative of Krazan & Associates, Inc., should be present at the site during the earthwork activities to confirm that actual subsurface conditions are consistent with the exploratory fieldwork. This activity is an integral part of our service, as acceptance of earthwork construction is dependent upon compaction testing and stability of the material. This representative can also verify that the intent of these recommendations is incorporated into the project design and construction. Krazan & Associates, Inc., will not be responsible for grades or staking, since this is the responsibility of the Prime Contractor.

### **LIMITATIONS**

Soils Engineering is one of the newest divisions of Civil Engineering. This branch of Civil Engineering is constantly improving as new technologies and understanding of earth sciences advance. Although your site was analyzed using the most appropriate and most current techniques and methods, undoubtedly there will be substantial future improvements in this branch of engineering. In addition to advancements in the field of Soils Engineering, physical changes in the site, either due to excavation or fill placement, new agency regulations, or possible changes in the proposed structure after the soils report is completed may require the soils report to be professionally reviewed. In light of this, the Owner should be aware that there is a practical limit to the usefulness of this report without critical review. Although the time limit for this review is strictly arbitrary, it is suggested that 2 years be considered a reasonable time for the usefulness of this report.

Foundation and earthwork construction is characterized by the presence of a calculated risk that soil and groundwater conditions have been fully revealed by the original foundation investigation. This risk is derived from the practical necessity of basing interpretations and design conclusions on limited sampling of the earth. The recommendations made in this report are based on the assumption that soil conditions do not vary significantly from those disclosed during our field investigation. If any variations or undesirable conditions are encountered during construction, the Soils Engineer should be notified so that supplemental recommendations may be made.

The conclusions of this report are based on the information provided regarding the proposed construction. If the proposed construction is relocated or redesigned, the conclusions in this report may not be valid. The Soils Engineer should be notified of any changes so the recommendations may be reviewed and re-evaluated.

This report is a Geotechnical Engineering Investigation with the purpose of evaluating the soil conditions in terms of foundation design. The scope of our services did not include any Environmental Site Assessment for the presence or absence of hazardous and/or toxic materials in the soil, groundwater, or atmosphere; or the presence of wetlands. Any statements, or absence of statements, in this report or

on any boring log regarding odors, unusual or suspicious items, or conditions observed, are strictly for descriptive purposes and are not intended to convey engineering judgment regarding potential hazardous and/or toxic assessment.

The geotechnical engineering information presented herein is based upon professional interpretation utilizing standard engineering practices and a degree of conservatism deemed proper for this project. It is not warranted that such information and interpretation cannot be superseded by future geotechnical engineering developments. We emphasize that this report is valid for the project outlined above and should not be used for any other sites.

If you have any questions, or if we may be of further assistance, please do not hesitate to contact our office at (661) 837-9200.

Respectfully submitted,

KRAZAN & ASSOCIATES, INC.

Stephen J. Nelson


Certified Engineering Geologist

CEG No. 2146

David R. Jarosz, II Managing Engineer

RGE No. 2698/RCE No. 60185

SJN/DRJ:wa

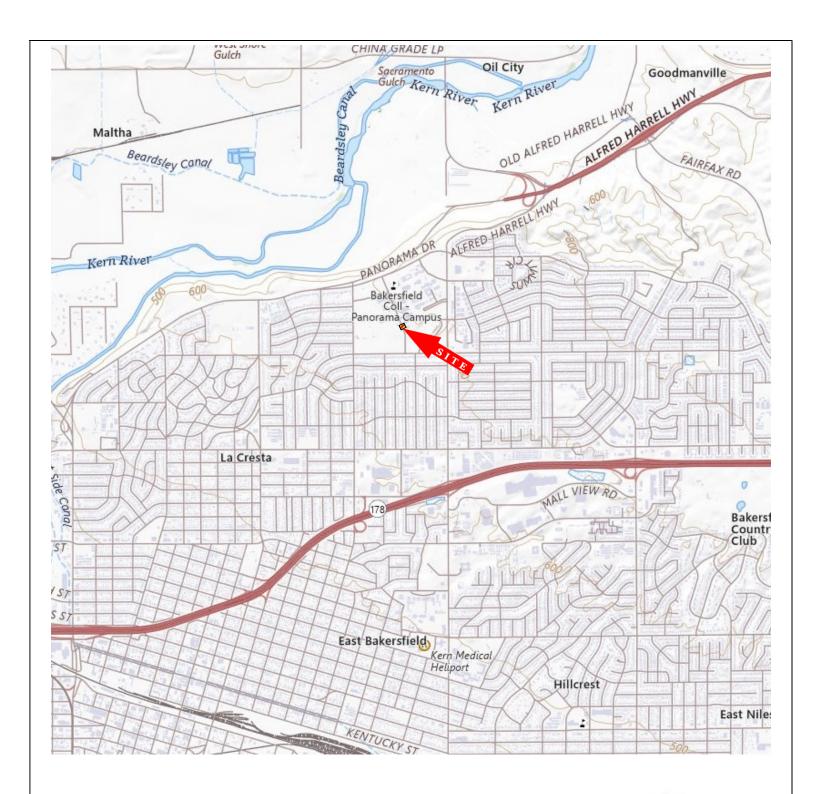

# **VICINITY MAP**


MAP SOURCE:

United States Geological Survey; Topo Zone Maps; https://www.topozone.com/California/


GEOTECHNICAL ENGINEERING INVESTIGATION BAKERSFIELD COLLEGE POOL EQUIPMENT BUILDING

1801 Panorama Drive Bakersfield, California

_		
	Scale:	Date:
	As Shown	September 2024
	Drawn by:	Approved by:
	WA	SN
	Project No.	Figure No.
	022-24092	1

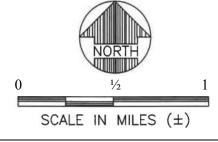



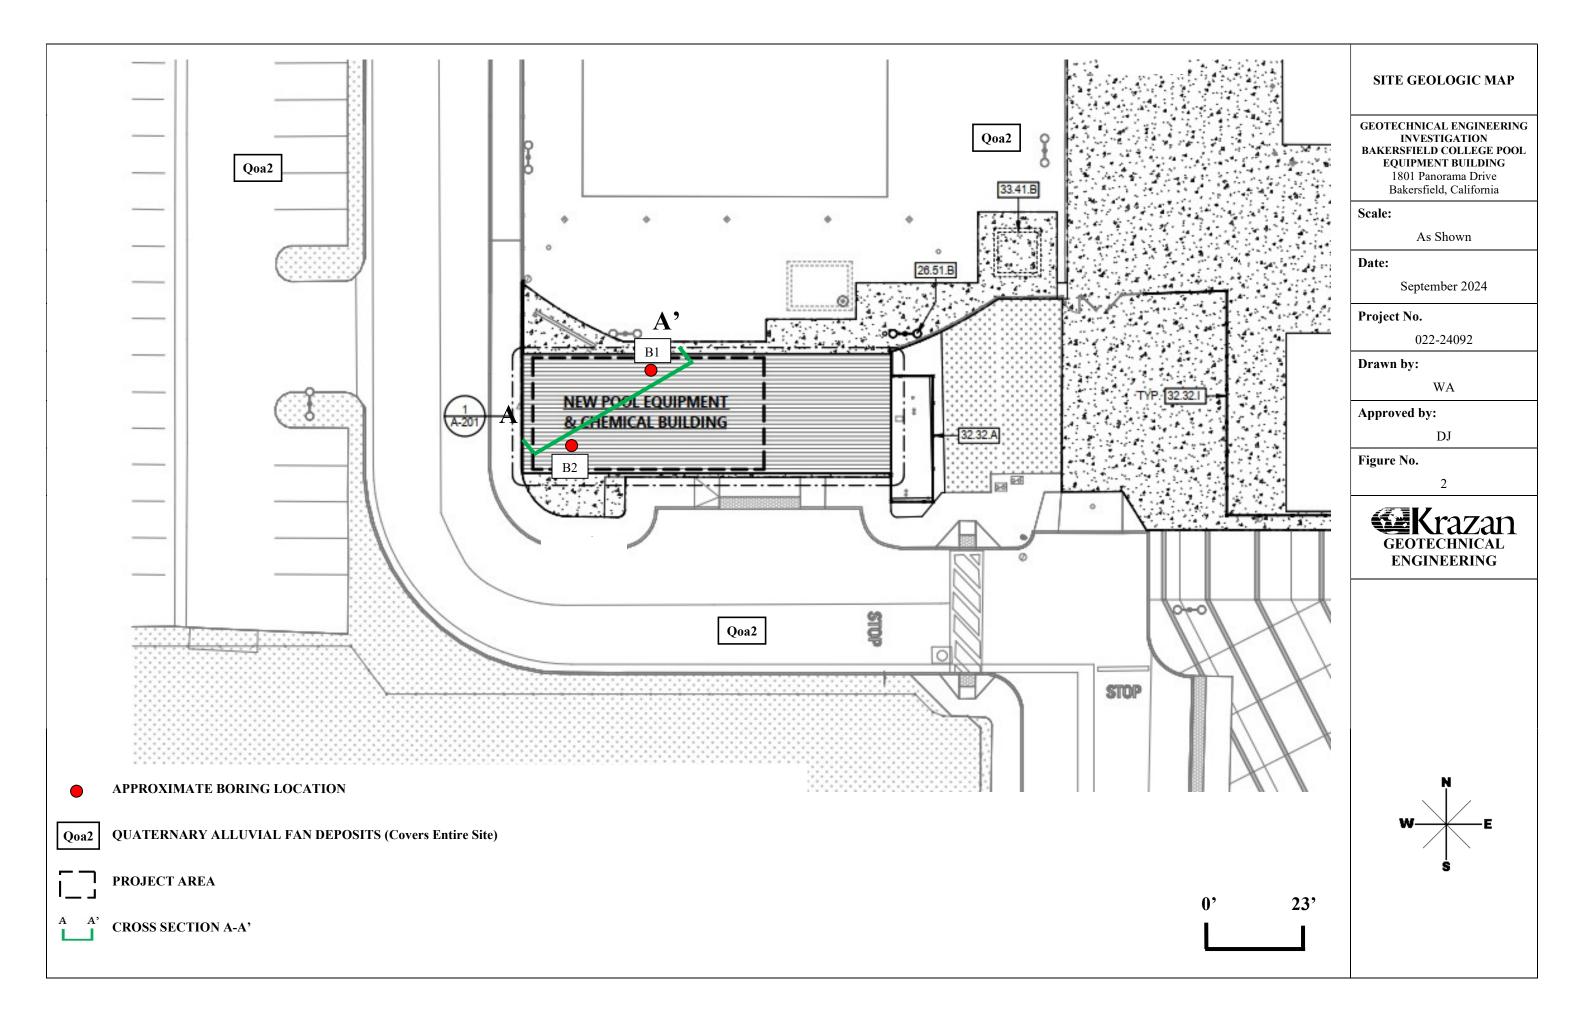



Qoa2

QUATERNARY OLDER ALLUVIAL FAN DEPOSITS (Covers entire project area)


QTkr

PLIO-PLEISTOCENE TO UPPER MIOCENE KERN RIVER FORMATION


PROJECT AREA

——— GEOLOGIC CONTACT

SITE MAP	Scale: As Shown	Date: September 2024
GEOTECHNICAL ENGINEERING INVESTIGATION BAKERSFIELD COLLEGE POOL EQUIPMENT BUILDING	Drawn by: WA	Approved by: DJ
1801 Panorama Drive	Project No.	Figure No.
Bakersfield, California	022-24092	2.1

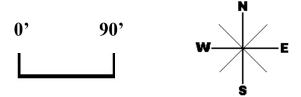



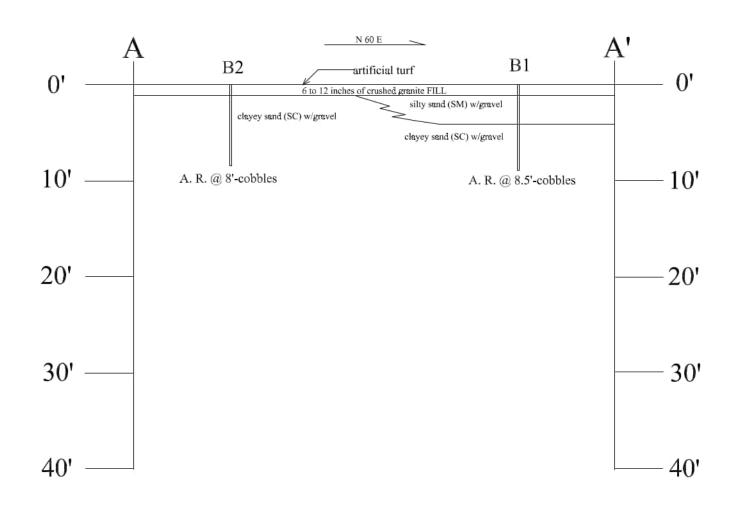


# SITE GEOLOGIC CROSS SECTION A—A'

0' 10'

Scale: Vertical and Horizontal the same

CEOTECHNICAL ENGINEEDING INVESTIGATION	Scale:	Date:
GEOTECHNICAL ENGINEERING INVESTIGATION	As Shown	September 2024
	Drawn by:	Approved by:
BAKERSFIELD COLLEGE POOL EQUIPMENT BUILDING 1801 Panorama Drive	WA	SN
Bakersfield, California	Project No.	Figure No.
Dakeisticid, Califolilla	022-24092	3




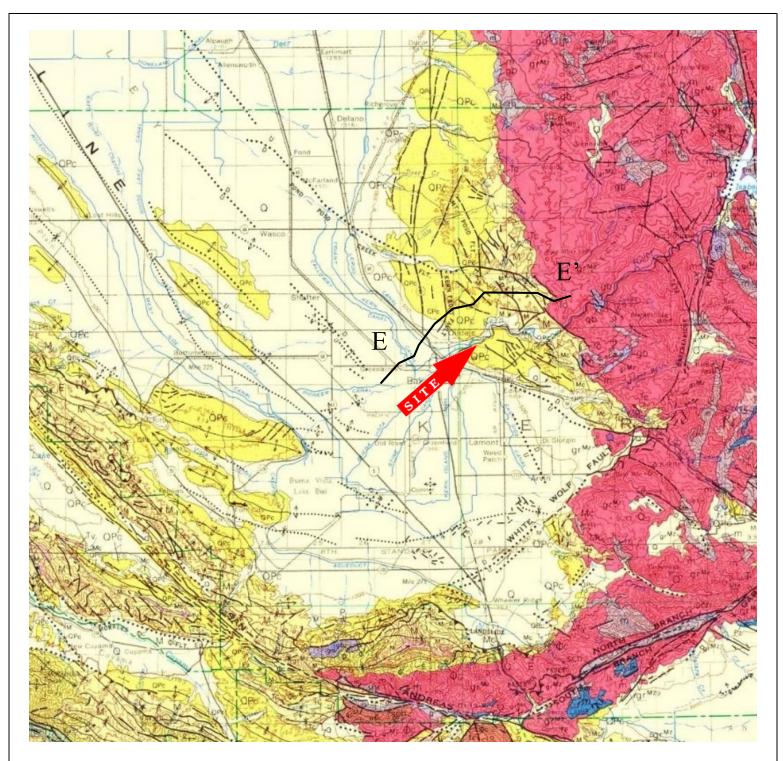

## **REGIONAL GEOLOGIC MAP**

FROM: GEOLOGIC MAP OF CALIFORNIA COMPILATION BY: CHARLES W. JENNINGS WITH ASSISTANCE FROM R.G. STRAND AND T.H. ROGERS 1977

E——E'
REGIONAL CROSS SECTION

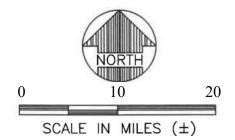


GEOTECHNICAL ENGINEERING INVESTIGATION BAKERSFIELD COLLEGE POOL EQUIPMENT BUILDING 1801 Panorama Drive

Bakersfield, California

Scale:	Date:
As Shown	September 2024
Drawn by:	Approved by:
WA	SN
Project No.	Figure No.
022-24092	4



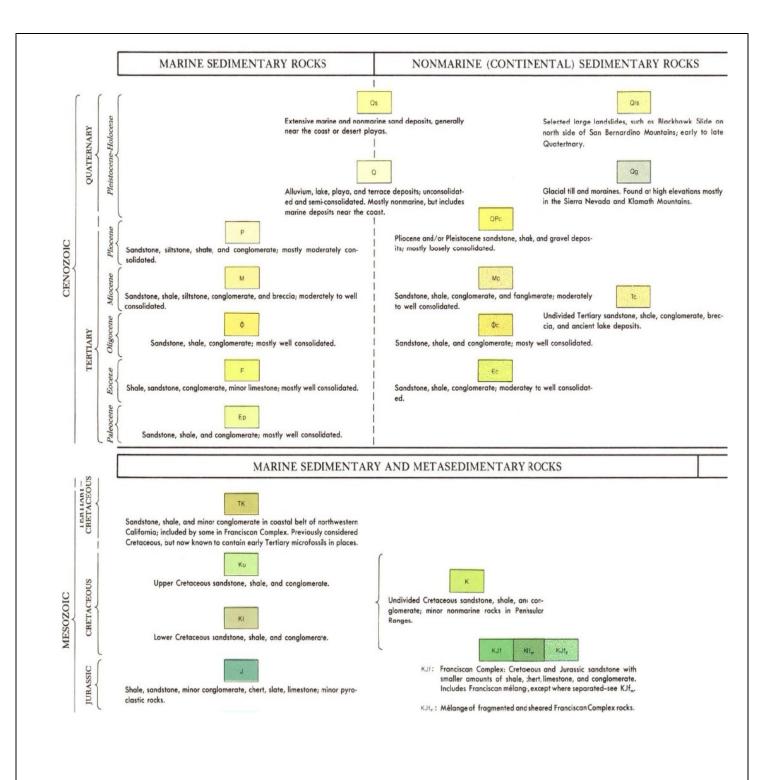

## REGIONAL GEOLOGIC MAP <u>EXPLANATION</u>

FROM:

GEOLOGIC MAP OF CALIFORNIA

COMPILATION BY: CHARLES W. JENNINGS WITH

ASSISTANCE FROM R.G. STRAND AND T.H. ROGERS. 1977

GEOTECHNICAL ENGINEERING INVESTIGATION BAKERSFIELD COLLEGE POOL EQUIPMENT BUILDING 1801 Panorama Drive

Bakersfield, California


Scale:	Date:
As Shown	September 2024
Drawn by:	Approved by:
WA	SN
Project No.	Figure No.
022-24092	4a



Northeast Southwest





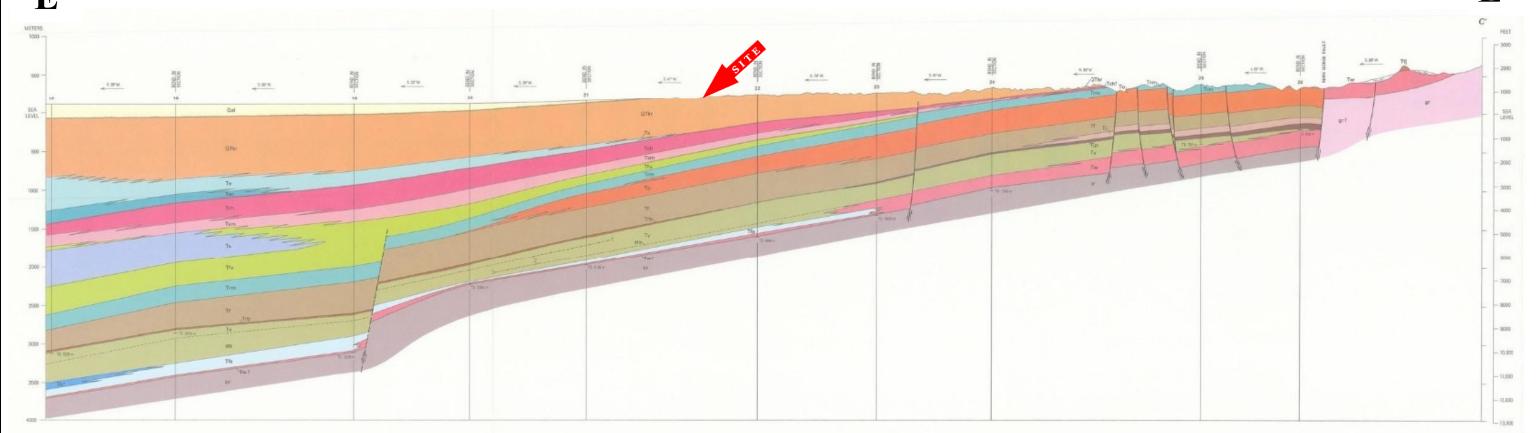

# REGIONAL GEOLOGIC CROSS SECTION E-E'

**SCALE** 


HORIZONTAL 1" = 7,500' VERTICAL 1" = 1,300'

GEOLOGIC MAP AND CROSS SECTIONS OF THE SOUTHEASTERN MARGIN OF THE SAN JOAQUIN VALLEY, CALIFORNIA. CROSS SECTION C-C' BY: J. ALAN BARTOW, 1984

GEOTECHNICAL ENGINEERING INVESTIGATION
BAKERSFIELD COLLEGE POOL EQUIPMENT BUILDING
1801 Panorama Drive
Bakersfield, California

Scale:	Date:
As Shown	September 2024
Drawn by:	Approved by:
WA	SN
Project No.	Figure No.
022-24092	5



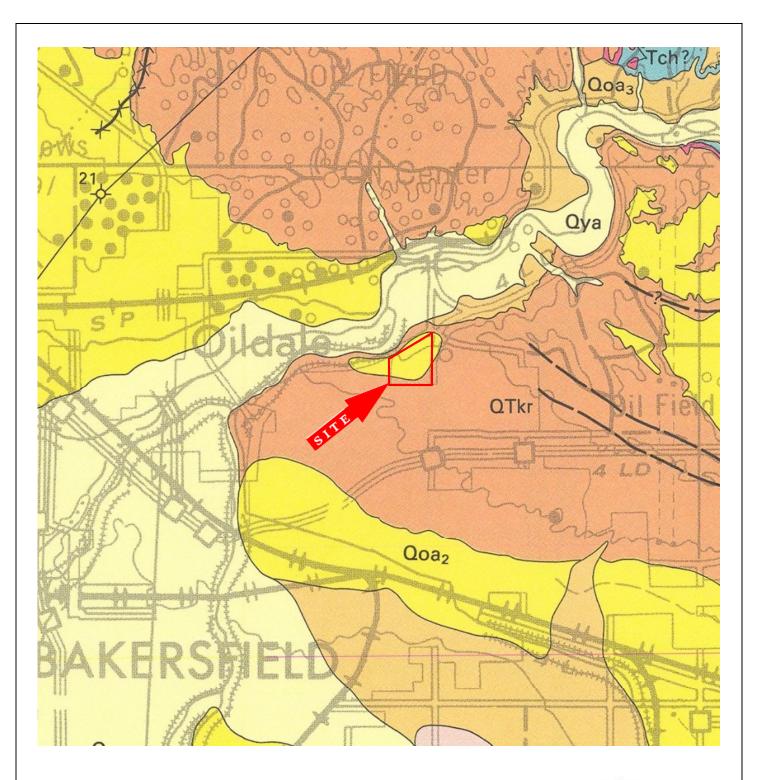



# **LOCAL GEOLOGIC MAP**

### FROM:

GEOLOGIC MAP AND CROSS SECTIONS OF THE SOUTHEASTERN MARGIN OF THE SAN JOAQUIN VALLEY, CALIFORNIA. CROSS SECTION C-C'

BY: J. ALAN BARTOW, 1984

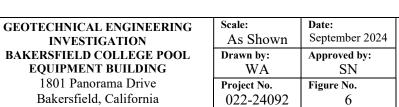

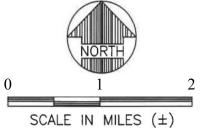



ISSUED: OCTOBER 15, 2025

INVESTIGATION

**EQUIPMENT BUILDING** 

1801 Panorama Drive

Bakersfield, California

Qal ALLUVIUM, UNDIVIDED (HOLOCENE AND PLEISTOCENE)— Sand, silt, and gravel1 Qya YOUNGER ALLUVIUM (HOLOCENE AND UPPER PLEIS-TOCENE)-Sand, gravel, silt, and clay in modern channels and underlying modern flood plains, abandoned channels, lowest terraces along streams, and undissected alluvial fars; includes boulder gravels near mouth of Kern River gorge Qb BASIN DEPOSITS (HOLOCENE AND UPPER PLEISTOCENE)-Clay, silt, and fine sand deposited in the troughs between adjacent alluvial fans Qac ALLUVIUM AND COLLUVIUM (HOLOCENE AND PLEIS-TOCENE)-Undivided alluvial and colluvial deposits, mostly in small isolated basins or filled valleys TALUS DEPOSITS (HOLOCENE AND PLEISTOCENE)-Granitic de-Ot bris along Kern River gorge fault-line scarp Od DUNE DEPOSITS (HOLOCENE AND PLEISTOCENE)-Well-sorted sand and silt, transported and deposited by wind OLDER ALLUVIUM (PLEISTOCENE)-Sand, gravel, silt, and clay underlying terraces along modern streams or in isolated higher terraces removed from modern streams, and in dissected alluvial fans. Relative age of alluvial units inferred from relative topographic position, degree of soil development, and degree of erosional modifi-Underlying low to medium-high terraces along modern streams and Qoa<sub>3</sub> in undissected old alluvial fans Qoa<sub>2</sub> Underlying higher terraces and in extensive older alluvial fans Qoa<sub>1</sub> Underlying dissected remnants of oldest alluvial fans OTkr KERN RIVER FORMATION (PLEISTOCENE?, PLIOCENE, AND UPPER MIOCENE)-Nonmarine, coarse-grained pebbly arkosic sandstone and conglomerate, containing thin interbeds of drab-colored siltstone and mudstone; thicker lenticular bodies of siltstone or claystone locally in lower part; coarsens upward and eastward. Generally crudely bedded and semiconsolidated; sandstone commonly crossbedded. Remnants of a lithified paleosol forms prominent ledges near base of unit from vicinity of Poso Creek northward. Contains continental vertebrate fossils of early Hemphillian age near base (Savage and others, 1954, p. 53) Te ETCHEGOIN FORMATION (UPPER MIOCENE)-Marine, fine- to coarse-grained, poorly sorted, friable sandstone, and interbedded micaceous siltstcne; locally pebbly at base Claystone and silistone-Micaceous, carbonacecus silty claystone and clayey silts:one; contains abundant marine mollusks. Informally termed the Macoma claystone in local oil-field terminology REEF RIDGE SHALE (UPPER MIOCENE)-Marine, brown or greenish-gray siltstone or shale "SANTA MARGARITA" FORMATION2 (UPPER MIOCENE)-Marine, Tsm light-gray to white, fine-, medium-, and coarse-grained, friable to locally calcareous sandstone and pebbly sandstone. Contains marine mollusks of late Miocene age (Addicott, 1970) CHANAC FORMATION (UPPER MIOCENE)-Nonmarine, light-gray, Teh friable, coarse-grained pebbly arkosic sandstone, brown clayey sandstone, and brown or greenish-gray sandy claystone or mudstone. Contains continental vertebrate fossils of late Clarendonian age (Wood and others, 1941)

## LOCAL GEOLOGIC MAP EXPLANATION

FROM:

FROM: GEOLOGIC MAP OF CALIFORNIA-BAKERSFIELD SHEET

BY: OLAF P. JENKINS EDITION

COMPILATION BY: ARTHUR R. SMITH, 1964

GEOTECHNICAL ENGINEERING INVESTIGATION BAKERSFIELD COLLEGE POOL EQUIPMENT BUILDING 1801 Panorama Drive


Bakersfield, California

Scale.	Date.
As Shown	September 2024
Drawn by:	Approved by:
WA	SN
Project No.	Figure No.
022-24092	6a

Dotos


Saalar



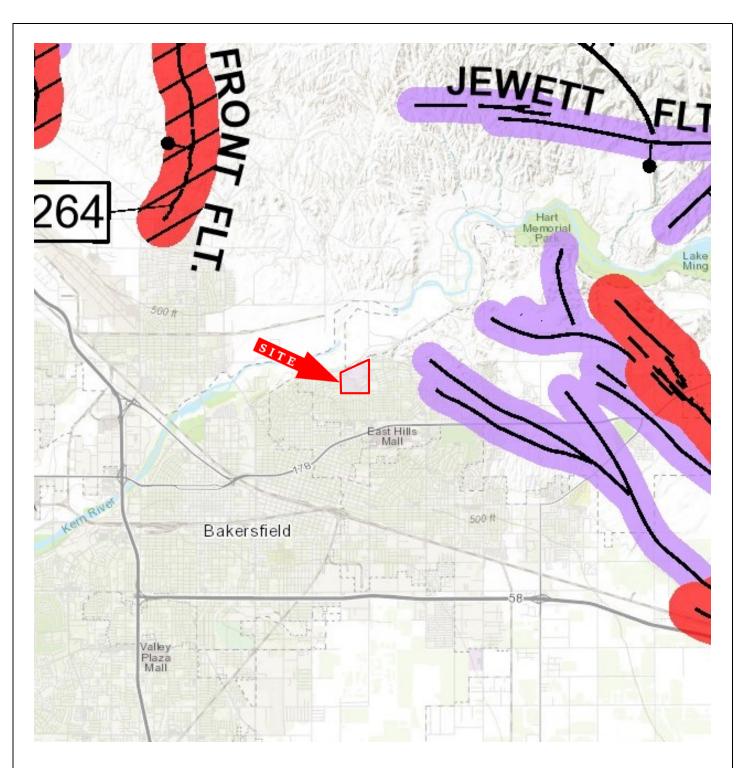

FROM:

PREPARED FROM THE C.G.S. "FAULT ACTIVITIY MAP OF CALIFORNIA" JENNINGS AND BRYANT, 2010 FAULT TRACES ON LAND ARE INDICATED BY SOLID LINES WHERE WELL LOCATED, BY DASHED LINES WHERE CONCEALED BY YOUNGER ROCKS OR BY LAKES OR BAYS. FAULT TRACES ARE QUERIED WHERE CONTINUATION OR EXISTENCE IS UNCERTAIN.

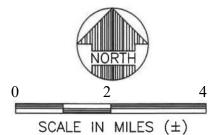

GEOTECHNICAL ENGINEERING INVESTIGATION BAKERSFIELD COLLEGE POOL EQUIPMENT BUILDING


QUII MENT DUILDING	
1801 Panorama Drive	
Bakersfield, California	

	Scale:	Date:
	As Shown	September 2024
Ì	Drawn by:	Approved by:
	WA	SN
	Project No.	Figure No.
	022-24092	7



Fault along which historic (last 200 years) displacement has occurred and is associated with one or more of the following:

- (a) a recorded earthquake with surface rupture. (Also included are some well-defined surface breaks caused by ground shaking during earthquakes, e.g. extensive ground breakage, not on the White Wolf fault, caused by the Arvin-Tehachapi earthquake of 1952). The date of the associated earthquake is indicated. Where repeated surface ruptures on the same fault have occurred, only the date of the latest movement may be indicated, especially if earlier reports are not well documented as to location of ground breaks.
- (b) fault creep slippage slow ground displacement usually without accompanying earthquakes.
- (c) displaced survey lines.

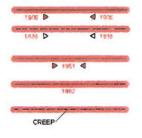

A triangle to the right or left of the date indicates termination point of observed surface displacement. Solid red triangle indicates known location of rupture termination point. Open black triangle indicates uncertain or estimated location of rupture termination point.

Date bracketed by triangles indicates local fault break.

No triangle by date indicates an intermediate point along fault break.

Fault that exhibits fault creep slippage. Hachures indicate linear extent of fault creep. Annotation (creep with leader) indicates representative locations where fault creep has been observed and recorded.

1988 1988

Square on fault indicates where fault creep slippage has occured that has been triggered by an earthquake on some other fault. Date of causative earthquake indicated. Squares to right and left of date indicate terminal points between which triggered creep slippage has occurred (creep either continuous or intermittent between these end points).



Holocene fault displacement (during past 11,700 years) without historic record. Geomorphic evidence for Holocene faulting includes sag ponds, scarps showing little erosion, or the following features in Holocene age deposits: offset stream courses, linear scarps, shutter ridges, and triangular faceted spurs. Recency of faulting offshore is based on the interpreted age of the youngest strata displaced by faulting.



Late Quaternary fault displacement (during past 700,000 years). Geomorphic evidence similar to that described for Holocene faults except features are less distinct. Faulting may be younger, but lack of younger overlying deposits precludes more accurate age classification.



Quaternary fault (age undifferentiated). Most faults of this category show evidence of displacement sometime during the past 1.6 million years; possible exceptions are faults which displace rocks of undifferentiated Plio-Pleistocene age. Unnumbered Quaternary faults were based on Fault Map of California, 1975. See Bulletin 201, Appendix D for source data.



Pre-Quaternary fault (older that 1.6 million years) or fault without recognized Quaternary displacement. Some faults are shown in this category because the source of mapping used was of reconnaissnce nature, or was not done with the object of dating fault displacements. Faults in this category are not necessarily inactive.

### FAULT ACTIVITY MAP EXPLANATION

#### FROM:


PREPARED FROM THE C.G.S. "FAULT ACTIVITIY MAP OF CALIFORNIA" JENNINGS AND BRYANT, 2010 FAULT TRACES ON LAND ARE INDICATED BY SOLID LINES WHERE WELL LOCATED, BY DASHED LINES WHERE CONCEALED BY YOUNGER ROCKS OR BY LAKES OR BAYS. FAULT TRACES ARE QUERIED WHERE CONTINUATION OR EXISTENCE IS UNCERTAIN.

GEOTECHNICAL ENGINEERING INVESTIGATION BAKERSFIELD COLLEGE POOL EQUIPMENT BUILDING

> 1801 Panorama Drive Bakersfield, California

	Scale:	Date:
	As Shown	September 2024
Ì	Drawn by:	Approved by:
	WA	SN
	Project No.	Figure No.
	022-24092	7a



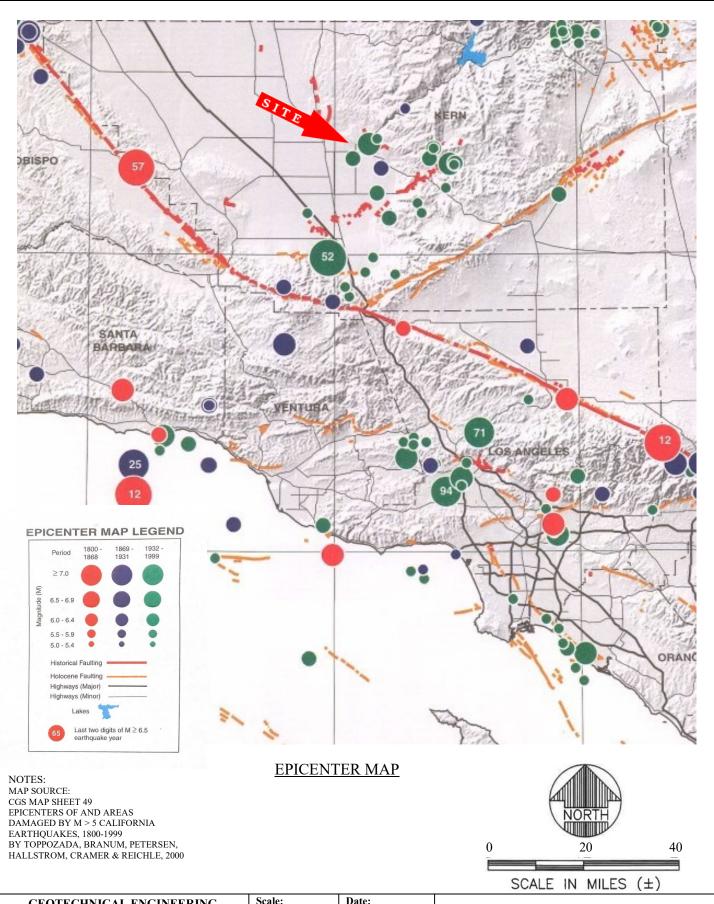


GEOTECHNICAL ENGINEERING INVESTIGATION BAKERSFIELD COLLEGE POOL EQUIPMENT BUILDING

1801 Panorama Drive Bakersfield, California

Scale: As Shown	<b>Date:</b> September 2024
Drawn by:	Approved by:
WA	SN
Project No.	Figure No.
022-24092	8



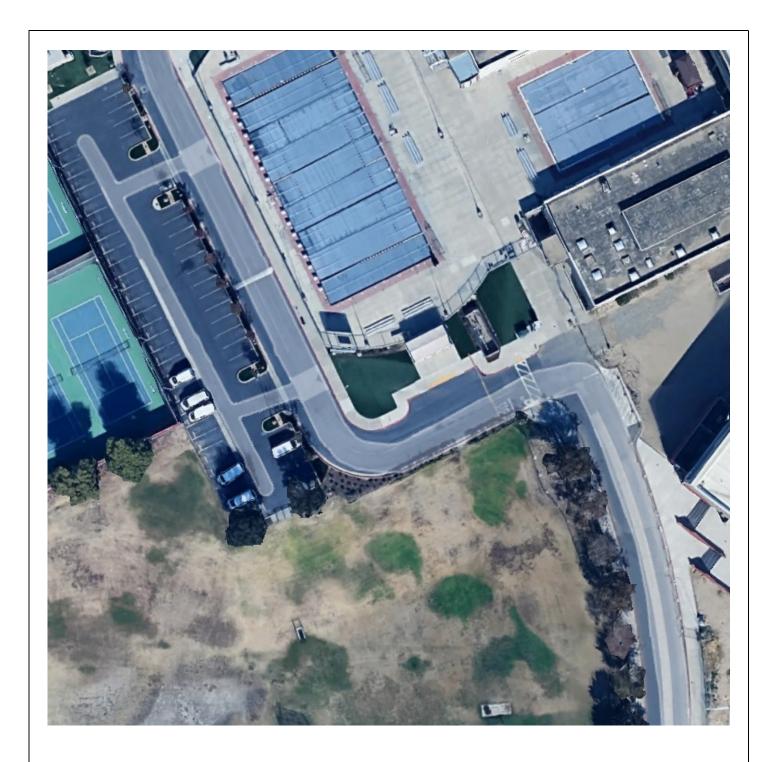

## **AERIAL PHOTO**

FROM: GOOGLE EARTH PRO, 2023

0' 60' 120'
SCALE IN FEET (±)


GEOTECHNICAL ENGINEERING INVESTIGATION BAKERSFIELD COLLEGE POOL EQUIPMENT BUILDING

QUIPMENT BUILDING
1801 Panorama Drive
Bakersfield, California

	Scale:	Date:
	As Shown	September 2024
Ì	Drawn by:	Approved by:
	WA	SN
ĺ	Project No.	Figure No.
	022-24092	9



ISSUED: OCTOBER 15, 2025

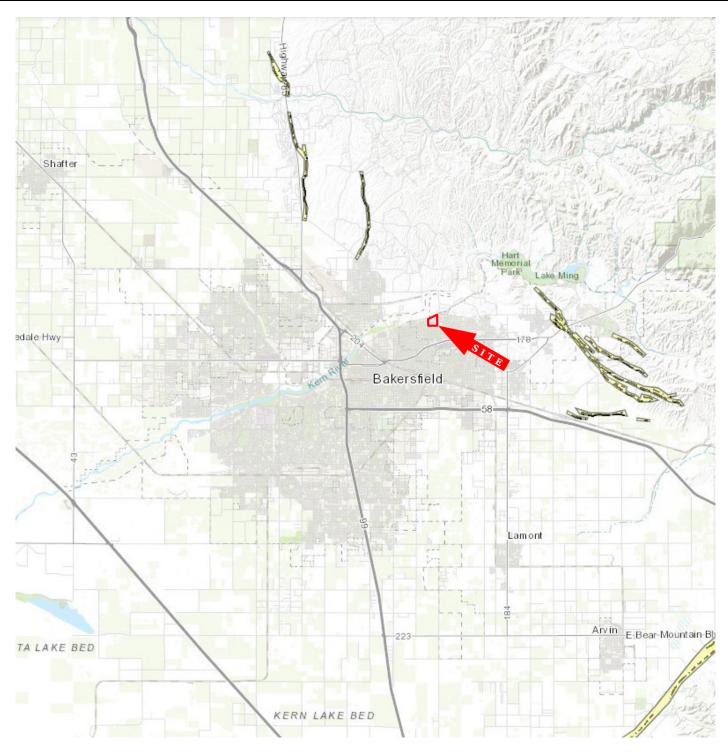

# **EARTHQUAKE ZONES OF REQUIRED INVESTIGATION**

FAULTS, LIQUEFACTION, AND **LANDSLIDES** 

MAP SOURCE:

California Geologic Survey-Earthquake Zones of Required Investigation, 2023

GEOTECHNICAL ENGINEERING	Scale:	Date:
INVESTIGATION	As Shown	September 2024
BAKERSFIELD COLLEGE POOL	Drawn by:	Approved by:
EQUIPMENT BUILDING	WA	SN
1801 Panorama Drive	Project No.	Figure No.
Bakersfield, California	022-24092	10





ISSUED: OCTOBER 15, 2025

# Earthquake Zones of Required Investigation

# This Map Shows Both Alquist-Priolo Earthquake Fault Zones and Seismic Hazard Zones

This map shows the location of Alquist-Priolo (AP) Earthquake Fault Zones and Seismic Hazard Zones, collectively referred to here as Earthquake Zones of Required Investigation. The Geographic Information System (GIS) digital files of these regulatory zones released by the California Geological Survey (CGS) are the "Official Maps." GIS files are available at the CGS website http://maps.conservation.ca.gov/cgs/informationwarehouse/. These zones will assist cities and counties in fulfilling their responsibilities for protecting the public from the effects of surface fault rupture and earthquake-triggered ground failure as required by the AP Earthquake Fault Zoning Act (Public Resources Code Sections 2690-2690.6). For information regarding the general approach and recommended methods for preparing these zones,

see CGS Special Publication 42, Earthquake Fault Zones, a Guide for Government Agencies, Property Owners/Developers, and Geoscience Practitioners for Assessing Fault Rupture Hazards in California, Appendix C, and CGS Special Publication 118, Recommended Criteria for Delineating Seismic Hazard Zones in California.

For information regarding the scope and recommended methods to be used in conducting required site investigations refer to CGS Special Publication 42, and CGS Special Publication 117A, Guidelines for Evaluating and Mitigating Seismic Hazards in California. For a general description of the AP and Seismic Hazards Mapping acts, the zonation programs, and related information, please refer to the website at www.conservation.ca\_gov/cgs/.

#### MAP EXPLANATION

#### **EARTHQUAKE FAULT ZONES**

#### Earthquake Fault Zones

Zone boundaries are delineated by straight-line segments; the boundaries define the zone encompassing active faults that constitute a potential hazard to structures from surface faulting or fault creep such that avoidance as described in Public Resources Code Section 2621.5(a) would be required.



#### Liquefaction Zones

Areas where historical occurrence of liquefaction, or local geological, geotechnical and ground water conditions indicate a potential for permanent ground displacements such that mitigation as defined in Public Resources Code Section 2693(c) would be required.

SEISMIC HAZARD ZONES



#### **Active Fault Traces**

Faults considered to have been active during Holocene time and to have potential for surface rupture: Solid Line in Black or Red where Accurately Located; Long Dash in Black or Solid Line in Purple where Approximately Located; Short Dash in Black or Solid Line in Orange where Inferred; Dotted Line in Black or Solid Line in Rose where Inferred; Dotted Line in Black or Solid Line in Rose where Concealed; Query (?) Indicates additional uncertainty. Evidence of historic offset indicated by year of earthquake-associated event or C for displacement caused by fault creep.



#### Earthquake-Induced Landslide Zones

Areas where previous occurrence of landslide movement, or local topographic, geological, geotechnical and subsurface water conditions indicate a potential for permanent ground displacements such that mitigation as defined in Public Resources Code Section 2693(c) would be required.

#### OVERLAPPING EARTHQUAKE FAULT AND SEISMIC HAZARD ZONES



Overlap of Earthquake Fault Zone and Liquefaction Zone
Areas that are covered by both Earthquake Fault Zone and Liquefaction
Zone.



Overlap of Earthquake Fault Zone and Earthquake-Induced Landslide Zone Areas that are covered by both Earthquake Fault Zone and Earthquake-Induced Landslide Zone.

Note: Mitigation methods differ for each zone — AP Act only allows avoidance; Seismic Hazard Mapping Act allows mitigation by engineering/geotechnical design as well as avoidance.

## EARTHQUAKE ZONES OF REQUIRED INVESTIGATION EXPLANATION

MAP SOURCE:

Earthquake Fault Zones and Seismic Hazard Zones. By John Parrish, PHD., State Geologist, 2003

GEOTECHNICAL ENGINEERING INVESTIGATION BAKERSFIELD COLLEGE POOL EQUIPMENT BUILDING

1801 Panorama Drive Bakersfield, California

Scale:	Date:	
As Shown	September 2024	
Drawn by:	Approved by:	
WA	SN	
Project No.	Figure No.	
022-24092	10a	



ISSUED: OCTOBER 15, 2025




## FLOOD MAP

NOTE: FEMA FLOOD INSURANCE MAP EFFECTIVE 9/26/2008

GEOTECHNICAL ENGINEERING
INVESTIGATION
BAKERSFIELD COLLEGE POOL
EQUIPMENT BUILDING
1801 Panorama Drive

Bakersfield, California

Scale:	Date:
As Shown	September 2024
Drawn by:	Approved by:
WA	SN
Project No. 022-24092	Figure No.

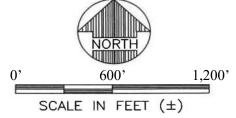



Without Base Flood Elevation (BFE) With BFE or Depth Zone AE, AO, AH, VE, AR SPECIAL FLOOD HAZARD AREAS Regulatory Floodway 0.2% Annual Chance Flood Hazard, Area of 1% annual chance flood with average depth less than one foot or with drainage areas of less than one square mile Zone ) **Future Conditions 1% Annual** Chance Flood Hazard Zone X Area with Reduced Flood Risk due to Levee, See Notes, Zone X OTHER AREAS OF FLOOD HAZARD Area with Flood Risk due to Levee Zone D NO SCREEN Area of Minimal Flood Hazard Zone X Effective LOMRs OTHER AREAS Area of Undetermined Flood Hazard Zone GENERAL - - - Channel, Culvert, or Storm Sewer STRUCTURES | | | | Levee, Dike, or Floodwall 20.2 Cross Sections with 1% Annual Chance 17.5 Water Surface Elevation **Coastal Transect** 5/3 --- Base Flood Elevation Line (BFE) Limit of Study Jurisdiction Boundary Coastal Transect Baseline OTHER **Profile Baseline FEATURES** Hydrographic Feature Digital Data Available No Digital Data Available MAP PANELS Unmapped The pin displayed on the map is an approximate point selected by the user and does not represe an authoritative property location.

This map complies with FEMA's standards for the use of digital flood maps if it is not void as described below. The basemap shown complies with FEMA's basemap accuracy standards

The flood hazard information is derived directly from the authoritative NFHL web services provided by FEMA. This map was exported on 4/1/2021 at 1:53 PM and does not reflect changes or amendments subsequent to this date and time. The NFHL and effective information may change or become superseded by new data over time.

This map image is void if the one or more of the following map elements do not appear: basemap imagery, flood zone labels, legend, scale bar, map creation date, community identifiers, FIRM panel number, and FIRM effective date. Map images for unmapped and unmodernized areas cannot be used for regulatory purposes.

## FLOOD MAP EXPLANATION


NOTE: FEMA FLOOD INSURANCE MAP EFFECTIVE 9/26/08

GEOTECHNICAL ENGINEERING INVESTIGATION BAKERSFIELD COLLEGE POOL EQUIPMENT BUILDING

1801 Panorama Drive Bakersfield, California

	Scale:	Date:
	As Shown	September 2024
Ì	Drawn by:	Approved by:
	WA	SN
	Project No.	Figure No.
	022-24092	11a




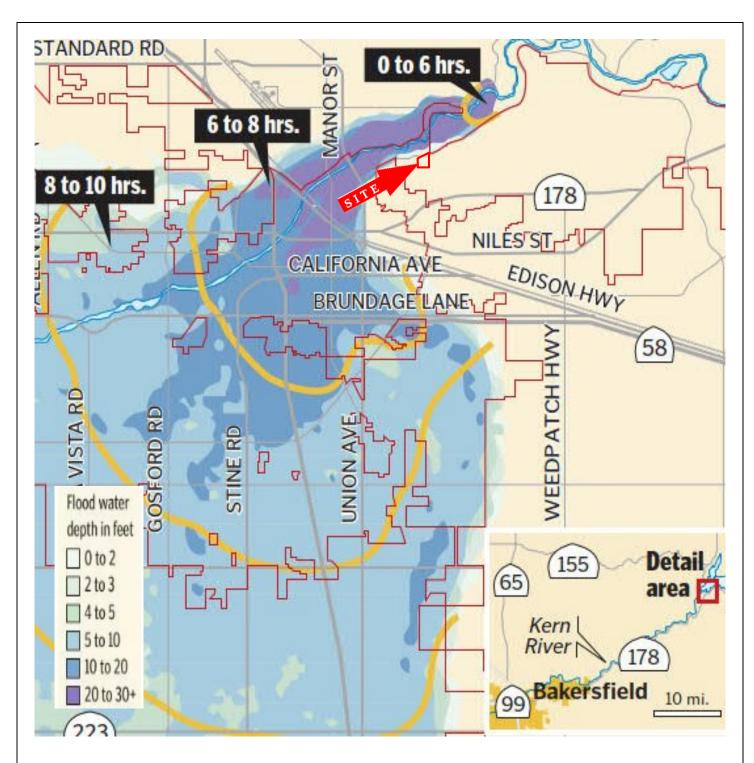

## **DAM INUNDATION MAP**

(Isabella Dam – Lake Isabella)

FROM: U.S. ARMY CORPS OF ENGINEERS/THE BAKERSFIELD CALIFORNIAN JANUARY 14, 2017

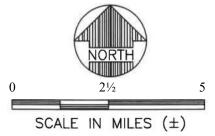

GEOTECHNICAL ENGINEERING
INVESTIGATION
BAKERSFIELD COLLEGE POOL
EQUIPMENT BUILDING
1801 Panorama Drive

Bakersfield, California

Scale:	Date:
As Shown	September 2024
Drawn by:	Approved by:
WA	SN
Project No.	Figure No.
022-24092	12



# 2008 National Seismic Hazard Maps - Source Parameters

#### New Search

Distance in Miles	Name	State	Pref Stip Rate (mm/yr)	Dip (degrees)	Dip Dir	Slip Sense	Rupture Top (km)	Rupture Bottom (km)	Length (km)
19.04	White Wolf	CA	2	75	s	reverse	0	14	63
27.90	<u>Pleito</u>	CA	2	46	s	reverse	0	14	44
37.03	Garlock;GC+GW	CA	n/a	90	V	strike slip	0.4	12	210
37.03	Garlock;GE+GC+GW	CA·	n/a	90	V	strike slip	0.3	12	256
37.03	Garlock;GW	CA	6	90	V	strike slip	0.7	14	98
39.54	S. San Andreas;PK+CH+CC+BB+NM+SM+NSB+SSB+BG+CO	CA	n/a	86		strike slip	0.1	13	548
39.54	S. San Andreas;PK+CH+CC+BB+NM+SM+NSB+SSB+BG	CA	n/a	86		strike slip	0.1	13	479
39.54	S. San Andreas; PK+CH+CC+BB+NM+SM+NSB+SSB	CA	n/a	90	V	strike slip	0.1	13	421
39.54	S. San Andreas; PK+CH+CC+BB+NM+SM+NSB	CA	n/a	90	V	strike slip	0.1	13	377
39.54	S. San Andreas; PK+CH+CC+BB+NM+SM	CA	n/a	90	V	strike slip	0.1	13	342
39.54	S. San Andreas; PK+CH+CC+BB+NM	CA	n/a	90	V	strike slip	0.1	12	245
39.54	S. San Andreas; PK+CH+CC+BB	CA	n/a	90	v	strike slip	0.1	-12	208
39.54	S. San Andreas;CC+BB	CA	n/a	90	V	strike slip	0	15	109
39.54	S. San Andreas;BB+NM+SM+NSB+SSB+BG+CO	CA	n/a	85		strike slip	0.1	13	390
39.54	S. San Andreas;BB+NM+SM+NSB+SSB+BG	CA	n/a	84		strike slip	0	14	321
39.54	<u>S. San Andreas;BB+NM+SM+NSB+SSB</u>	CA	n/a	90	V	strike slip	0	14	263
39.54	S. San Andreas;BB+NM+SM+NSB	CA	n/a	90	٧	strike slip	0	14	220

ISSUED: OCTOBER 15, 2025

39.54	S. San Andreas;BB+NM+SM	CA	n/a	90	V	strike slip	0	14	184
39.54	S. San Andreas;BB+NM	CA	n/a	90	٧	strike slip	0	15	87
39.54	S. San Andreas;CH+CC+BB+NM+SM	CA	n/a	90	٧	strike slip	0	14	306
39.54	S. San Andreas;CH+CC+BB+NM+SM+NSB+SSB+BG+CO	CA	n/a	86		strike slip	0.1	13	512
39.54	S. San Andreas;CH+CC+BB+NM+SM+NSB+SSB+BG	CA	n/a	86		strike slip	0	14	442
39.54	<u>S. San Andreas;CH+CC+BB+NM+SM+NSB+SSB</u>	CA	n/a	90	٧	strike slip	0	14	384
39.54	S. San Andreas;CH+CC+BB+NM+SM+NSB	CA	n/a 	90	٧	strike slip	0	14	341
39.54	S. San Andreas;CH+CC+BB+NM	CA	n/a	90	V	strike slip	0	14	208
39.54	S. San Andreas;CH+CC+BB	CA	n/a	90	٧	strike slip	0	14	171
39.54	<u>S. San Andreas;BB</u>	CA	34	90	٧	strike slip	0	15	50
39.54	S. San Andreas;CC+BB+NM+SM+NSB+SSB+BG+CO	CA	n/a	86		strike slip	0.1	13	449
39.54	S. San Andreas;CC+BB+NM+SM+NSB+SSB+BG	CA	n/a	85		strike slip	0	14	380
39.54	S. San Andreas;CC+BB+NM+SM+NSB+SSB	CA	n/a	90	V	strike slip	0	14	322
39.54	S. San Andreas;CC+BB+NM+SM+NSB	CA	п/а	90	V	strike slip	0	14	279
39.54	S. San Andreas;CC+BB+NM+SM	CA	n/a	90	٧	strike slip	0	14	243
39.54	S. San Andreas;CC+BB+NM	CA	n/a	90	V	strike slip	0	15	146
40.19	S. San Andreas;PK+CH+CC	CA	n/a	90	V	strike slip	0.2	11	158
40.19	S. San Andreas;CC	CA	34	90	V	strike slip	0	15	59
40.19	S. San Andreas;CH+CC	CA	n/a	90	V	strike slip	0	14	122
41.57	S. San Andreas;NM+SM+NSB	CA	n/a	90	V	strike slip	0	13	170

41.57	S. San Andreas; NM+SM+NSB+SSB	CA	n/a	90	V	strike slip	0	13	213
41.57	S. San Andreas; NM+SM+NSB+SSB+BG	CA	n/a	83		strike slip	0	14	271
41.57	S. San Andreas; NM+SM+NSB+SSB+BG+CO	CA	n/a	84		strike slip	0.1	13	340
41.57	S. San Andreas;NM	CA	27	90	V	strike slip	0	15	37
41.57	S. San Andreas; NM+SM	CA	n/a	90	v	strike slip	0	14	134
48.08	San Gabriel	CA	1	61	N	strike slip	0	15	71
50.93	S: San Andreas;CH	CA	34	90	٧	strike slip	0	12	63
50.93	S. San Andreas;PK+CH	CA	n/a	90	V	strike slip	0.4	8	99
51.95	So Sierra Nevada	CA	0.1	50	Е	normal	0	14	112
54.18	Garlock;GC	CA	7	90	V	strike slip	0	12	111
54.18	Garlock;GE+GC	CA	n/a	90	V	strike slip	0	12	156
55.43	S. San Andreas; SM+NSB+SSB+BG	CA	n/a	81		strike slip	0	13	234
55.43	S. San Andreas;SM+NSB	CA	n/a	90	V	strike slip	0	13	133
55.43	S. San Andreas;SM+NSB+SSB	CA	n/a	90	V	strike slip	0	13	176
55.43	S. San Andreas;SM	CA	29	90	٧	strike slip	0	13	98
55.43	S. San Andreas;SM+NSB+SSB+BG+CO	CA	n/a	83		strike slip	0.1	13	303
56.87	Santa Ynez Connected	CA	2	70		strike slip	0	11	132
56.87	Santa Ynez (East)	CA	2	70	s	strike slip	0	13	68
58.71	<u>San Juan</u>	CA	1	90	V	strike slip	0	13	68
65.52	Mission Ridge-Arroyo Parida-Santa Ana	CA	0.4	70	s	reverse	0	8	69
66.05	San Cayetano	CA	6	42	N	thrust	0	16	42

67.55	Great Valley 14 (Kettleman Hills)	CA	1.5	22	W	thrust	8.1	22	24
67.89	Holser, alt 1	CA	0.4	58	s	reverse	0	19	20
68.82	<u>Lenwood-Lockhart-Old Woman Springs</u>	CA	0.9	90	V	strike slip	0	13	145
69.80	<u>Northridge</u>	CA	1.5	35	S	thrust	7.4	17	33
70.22	Oak Ridge (Onshore)	CA	4	65	S	reverse	1	19	49
70.23	Oak Ridge Connected	CA	3.6	53		reverse	0.6	15	94
70.24	<u>Little Lake</u>	CA	0.7	90	V	strike slip	0	13	40
73.05	Santa Ynez (West)	CA	2	70	S	strike slip	0	9	63
73.13	Santa Susana, alt 1	CA	5	55	N	reverse	0	16	27
73.94	<u>Ventura-Pitas Point</u>	CA	1	64	N	reverse	1	15	44
73.94	Pitas Point Connected	CA	1	55		reverse	1.2	13	78
76.03	Red Mountain	CA	2	56	N	reverse	0	14	101
77.63	<u>Simi-Santa Rosa</u>	CA	1	60		strike slip	1	12	39
78.53	S. San Andreas; PK	CA	34	90	V	strike slip	4	6	36
79.32	North Channel	CA	1	26	N	thrust	1.1	5	51
80.39	Helendale-So Lockhart	CA	0.6	90	٧	strike slip	0	13	114
81.13	Sierra Madre Connected	CA	2	51		reverse	0	14	76
81.13	Sierra Madre (San Fernando)	CA	2	45	N	thrust	0	13	18
81.36	San Luis Range (So Margin)	CA	0.2	45	N	thrust	0	10	64
81.48	Oak Ridge (Offshore)	CA	3	32	S	thrust	0	8	38
81.87	Los Alamos-West Baseline	CA	0.7	30	S	thrust	0	10	28
82.13	Great Valley 13 (Coalinga)	CA	1.5	15	W	thrust	9.1	15	32
84.52	Pitas Point (Upper)	CA	1	42	N	thrust	1.4	10	35
84.96	<u>Verdugo</u>	CA	0.5	55	NE	reverse	0	15	29
86.27	Los Osos	CA	0.5	45	SW	thrust	0	10	44
86.34	Gravel Hills-Harper Lk	CA	0.7	90	V	strike slip	0	11	65
86.74	<u>Lions Head</u>	CA	0.02	75	NE	reverse	0	10	41

87.11	<u>Sierra Madre</u>	CA	2	53	N	reverse	0	14	57
87.55	Rinconada	CA	1	90	V	strike slip	0	10	191
87.98	Blackwater	CA	0.5	90	V	strike slip	0	12	60
88.91	<u>Casmalia (Orcutt Frontal)</u>	CA	0.3	75	SW	reverse	0	10	29
89.89	Pitas Point (Lower)-Montalvo	CA	2,5	16	N	thrust	0.4	13	30
90.13	<u>Independence</u>	CA	0.2	50	Ε	normal	0	15	48
92.58	Owens Valley	CA	1.5	90	V	strike slip	0	14	86
92.65	Pitas Point (Lower, West)	CA	2.5	13	N	thrust	1.5	9	35
93.81	Malibu Coast, alt 1	CA	0.3	75	N	strike slip	0	8	38
93.81	Malibu Coast, alt 2	CA	0.3	74	N	strike slip	0	16	38
96.38	<u>Hollywood</u>	CA	1	70	N	strike slip	0	17	17
96.64	<u>Channel Islands Thrust</u>	CA	1.5	20	N	thrust	5	12	59
97.12	Elysian Park (Upper)	CA	1.3	50	NE	reverse	3	15	20
97.57	Santa Monica Connected alt 1	CA	2.6	51		strike slip	0	16	79
97.57	Santa Monica, alt 1	CA	1	75	N	strike slip	0	18	14
97.62	Santa Monica Connected alt 2	CA	2.4	44		strike slip	0.8	11	93
98.20	<u>Tank Canyon</u>	CA	1	50	W	normal	0	8	16
98.29	Raymond	CA	1.5	79	N	strike slip	0	16	22
98.37	San Andreas fault - creeping segment	CA	34	90	V	strike slip	0		125
98.52	Anacapa-Dume, alt 2	CA	3	41	N	thrust	1.2	12	65
99.08	Anacapa-Dume, alt 1	CA	3	45	N	thrust	0	16	51
99.53	Santa Cruz Island	CA	1	90	v	strike slip	0	13	69
99.66	Newport Inglewood Connected alt 2	CA	1.3	90	.V	strike slip	0	11	208

99.66	Newport Inglewood Connected alt 1	CA	1.3	89	strike slip	0	11	208
99.66	Newport-Inglewood, alt 1	CA	1	88	strike slip	0	15	65

#### APPENDIX A

#### FIELD AND LABORATORY INVESTIGATIONS

#### **Field Investigation**

The field investigation consisted of a surface reconnaissance and a subsurface exploratory program. Two exploratory borings were advanced. The boring locations are shown on the site plan.

The soils encountered were logged in the field during the exploration and with supplementary laboratory test data are described in accordance with the Unified Soil Classification System.

Modified standard penetration tests were performed at selected depths. This test represents the resistance to driving a 2½-inch diameter split barrel sampler. The driving energy was provided by a hammer weighing 140 pounds, falling 30 inches. Relatively undisturbed soil samples were obtained while performing this test. Bag samples of the disturbed soil were obtained from the auger cuttings. All samples were returned to our Clovis laboratory for evaluation.

#### **Laboratory Investigation**

The laboratory investigation was programmed to determine the physical and mechanical properties of the foundation soil underlying the site. Test results were used as criteria for determining the engineering suitability of the surface and subsurface materials encountered.

In-situ moisture content, dry density, consolidation, direct shear, and sieve analysis tests were completed for the undisturbed samples representative of the subsurface material. Expansion index tests were completed for select bag samples obtained from the auger cuttings. These tests, supplemented by visual observation, comprised the basis for our evaluation of the site material.


The logs of the exploratory borings and laboratory determinations are presented in this Appendix.

# UNIFIED SOIL CLASSIFICATION SYSTEM

UNIFIED SO	IL CLAS	SSIFICATION AND SYMBOL CHART
	CC	DARSE-GRAINED SOILS
(more than	50% of r	naterial is larger than No. 200 sleve size.)
	Cle	an Gravels (Less than 5% fines)
GRAVELS	GI	Well-graded gravels, gravel-sand mixtures, little or no fines
More than 50% of coarse	oo G	P Poorly-graded gravels, gravel-sand mixtures, little or no fines
fraction larger	Gra	ivels with fines (More than 12% fines)
than No. 4 sieve size	GI	M Silty gravels, gravel-sand-silt mixtures
	G	Clayey gravels, gravel-sand-clay mixtures
	Cle	an Sands (Less than 5% fines)
CANDO	SV	Well-graded sands, gravelly sands, little or no fines
SANDS 50% or more of coarse	SF	Poorly graded sands, gravelly sands, little or no fines
fraction smaller	San	nds with fines (More than 12% fines)
than No. 4 sleve size	Si	Silty sands, sand-silt mixtures
	so	Clayey sands, sand-clay mixtures
	FIN	NE-GRAINED SOILS
(50% or m	ore of ma	aterial is smaller than No. 200 sieve size.)
SILTS	M	Inorganic silts and very fine sands, rock flour, silty of clayey fine sands or clayey silts with slight plasticity
CLAYS Liquid limit less than	CI	Inorganic clays of low to medium plasticity, gravelly clays, sandy clays, silty clays, lean clays
50%	OI	Organic silts and organic silty clays of low plasticity
SILTS	MI	Inorganic silts, micaceous or diatomaceous fine sandy or silty soils, elastic silts
AND CLAYS Liquid limit 50%	Cł	Inorganic clays of high plasticity, fat clays
or greater	OI	Organic clays of medium to high plasticity, organic silts
HIGHLY ORGANIC SOILS	24 22 P1	Peat and other highly organic soils

CONSISTENCY CLASSIFICATION							
Description	Blows per Foot						
Granule	ar Soils						
Very Loose	< 5						
Loose	5 – 15						
Medium Dense	16 - 40						
Dense	41 – 65						
Very Dense	> 65						
Cohesin	ve Soils						
Very Soft	< 3						
Soft	3 - 5						
Firm	6 – 10						
Stiff	11 – 20						
Very Stiff	21 - 40						
Hard	> 40						

GRAIN	GRAIN SIZE CLASSIFICATION							
Grain Type	Standard Sieve Size	Grain Size in Millimeters						
Boulders	Above 12 inches	Above 305						
Cobbles	12 to 13 inches	305 to 76.2						
Gravel	3 inches to No. 4	76.2 to 4.76						
Coarse-grained	3 to ¾ inches	76.2 to 19.1						
Fine-grained	¾ inches to No. 4	19.1 to 4.76						
Sand	No. 4 to No. 200	4.76 to 0.074						
Coarse-grained	No. 4 to No. 10	4.76 to 2.00						
Medium-grained	No. 10 to No. 40	2.00 to 0.42						
Fine-grained	No. 40 to No. 200	0.42 to 0.074						
Silt and Clay	Below No. 200	Below 0.074						

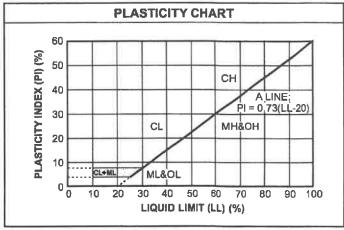

## Log of Boring B1

Project: Bakersfield College Pool Equipment Building

Client: Kern Community College District

Location: 1801 Panorama Drive, Bakersfield, California

Depth to Water> Initial: None

**Project No:** 022-24092

Figure No.: A-1

Logged By: Dave Adams

At Completion: None

SUBSURFACE PROFILE SAMPLE								
Depth (ft)	Symbol	Description	Dry Density (pcf)	Moisture (%)	Туре	Blows/ft.	Penetration Test blows/ft 20 40 60	Water Content (%)
0		Ground Surface						
0		DECOMPOSED GRANITE FILL						
2		SILTY SAND (SM) Medium dense, fine- to coarse-grained with GRAVEL and COBBLE; brown,	120.1	5.6	w 819	20		-
4 -		damp, drills easily  CLAYEY SAND (SC)						
3	14	Medium dense, fine- to coarse-grained			111111111111111111111111111111111111111			
6-		with GRAVEL and COBBLE; brown, moist, drills easily	122.1	10.7		20		
		Drills very hard below 7 feet						
8-		Auger refusal at 8½ feet						
3		End of Borehole						
10 -								
12-								
14-								
16-								
10								
18-								
9								
20-								

Drill Method: Solid Flight

Drill Rig: CME 45C-4

**Driller:** Jim Watts

Krazan and Associates

**Drill Date:** 7-24-24

Hole Size: 4½ Inches

Elevation: 8½ Feet

Sheet: 1 of 1

ISSUED: OCTOBER 15, 2025

## Log of Boring B2

Project: Bakersfield College Pool Equipment Building

Client: Kern Community College District

Location: 1801 Panorama Drive, Bakersfield, California

Depth to Water> Initial: None

**Project No:** 022-24092

Figure No.: A-2

Logged By: Dave Adams

At Completion: None

		SUBSURFACE PROFILE		SAM	1PLE				
Depth (ft)	Symbol	Description	Dry Density (pcf)	Moisture (%)	Туре	Blows/ft.	Penetration Test blows/ft 20 40 60	Water Content (%)  10 20 30 40	
0		Ground Surface							
	100000	DECOMPOSED GRANITE FILL							
		CLAYEY SAND (SC) Very dense, fine- to coarse-grained with GRAVEL and COBBLE; brown, moist,							
2		GRAVEL and COBBLE; brown, moist, drills firmly	124.2	7.0	T.A	50+	•	•	
4		Medium dense below 4 feet							
6		Drills very hard below 6 feet	113.5	8.6		30	\ \ \ \ \ \ \ \ \ \ \ \ \ \ \ \ \ \ \	•	
8		Auger refusal at 8 feet  End of Borehole							
10		Lind of Boronoic							
40									
12									
14	_								
16									
18									
20									

Drill Method: Solid Flight

Drill Rig: CME 45C-4

**Driller:** Jim Watts

**Krazan and Associates** 

**Drill Date: 7-24-24** 

Hole Size: 41/2 Inches

Elevation: 8 Feet

Sheet: 1 of 1

ISSUED: OCTOBER 15, 2025

# **Consolidation Test**


Project No	Boring No. & Depth	Date	Soil Classification
022-24092	B1 @ 2-3'	8/2/2024	SM w/ grvl



**Krazan Testing Laboratory** 

# **Consolidation Test**


Project No	Boring No. & Depth	Date	Soil Classification
022-24092	B1 @ 5-6'	8/2/2024	SC w/ grvl

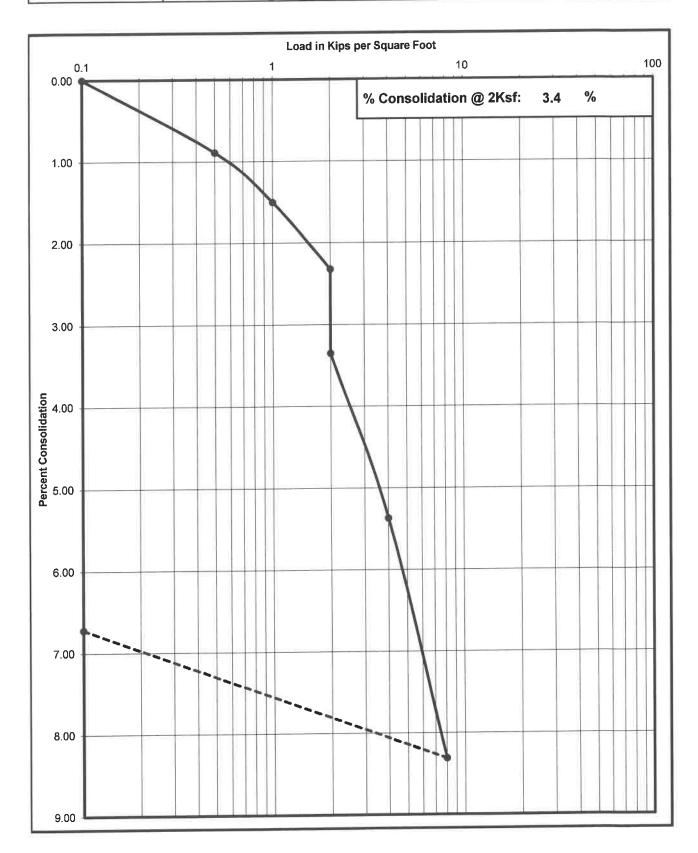

**Krazan Testing Laboratory** 

# Shear Strength Diagram (Direct Shear) ASTM D - 3080 / AASHTO T - 236

Project Number	Boring No. & Depth	Soil Type	Date
022-24092	B2 @ 2-3'	SC w/ grvl	8/2/2024

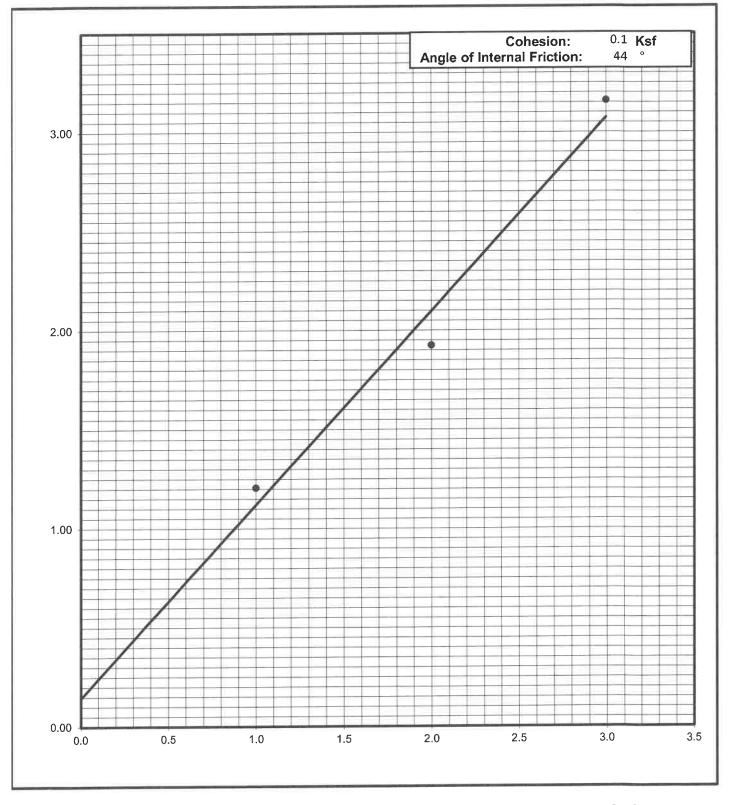


**Krazan Testing Laboratory** 

022-24092 SM w/ grvi B1 @ 2-3'


Project Number Soil Classification Sample Number



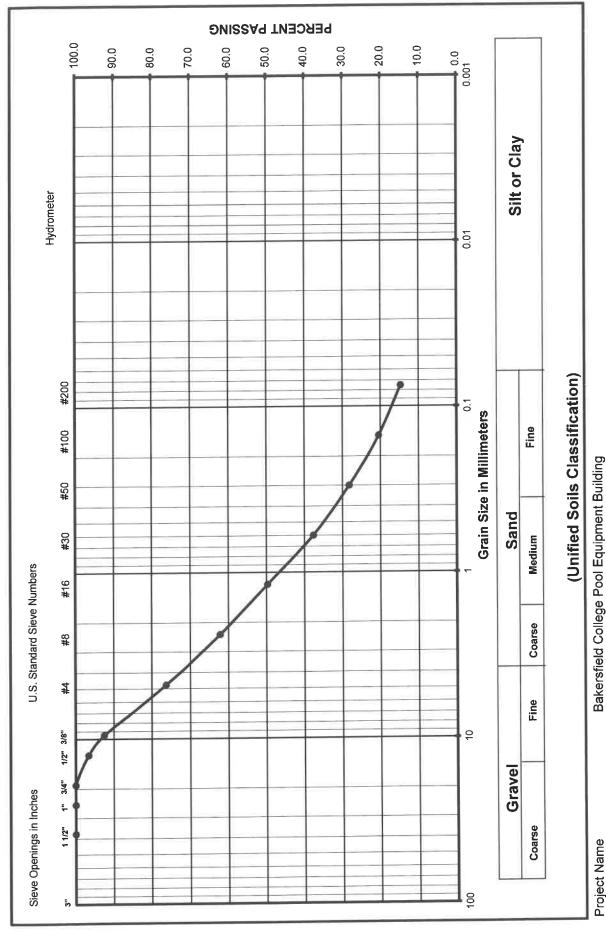

ISSUED: OCTOBER 15, 2025

# **Grain Size Analysis**

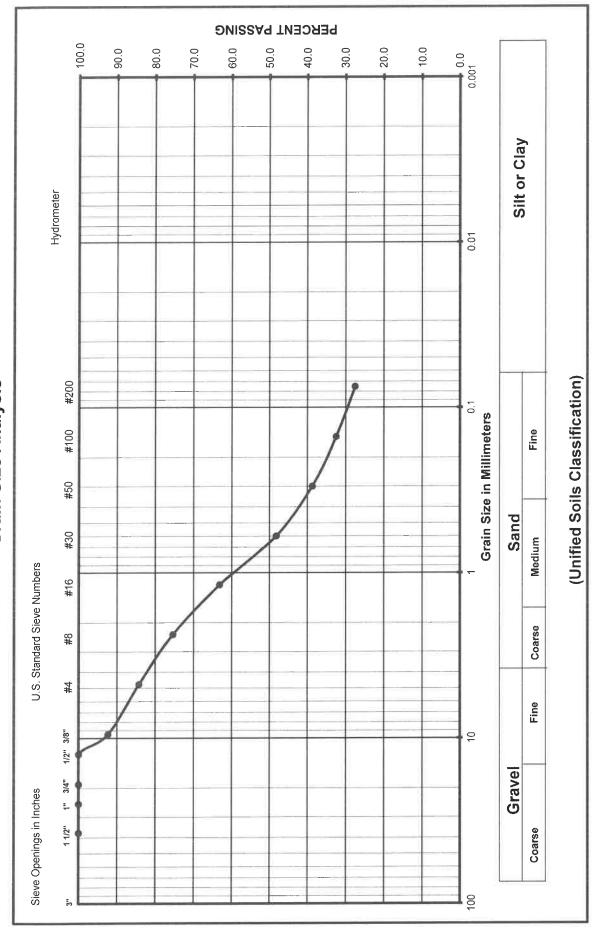

Soil Classification Sample Number Project Number Project Name

Bakersfield College Pool Equipment Building

022-24092 SC w/ grvl B1 @ 5-6'

# **Expansion Index Test**

**ASTM D - 4829** 

Project Number : 022-24092

Project Name : Bakersfield College Pool Equipment Building

Date : 8/2/2024 Sample location/ Depth : B1 @ 4-5'

Sample Number : X1
Soil Classification : SC

Trial #	1	2	3
Weight of Soil & Mold, gms	779.3		
Weight of Mold, gms	367.0		
Weight of Soil, gms	412.3		
Wet Density, Lbs/cu.ft.	124.3		
Weight of Moisture Sample (Wet), gms	200.0		
Weight of Moisture Sample (Dry), gms	183.8		
Moisture Content, %	8.8		
Dry Density, Lbs/cu.ft.	114.3		
Specific Gravity of Soil	2.7		
Degree of Saturation, %	50.2		

Time	Inital	30 min	1 hr	6hrs	12 hrs	24 hrs	
Dial Reading	0					0.0243	

Expansion Index  $_{\text{measured}}$  = 24.3

Expansion Index = 24

Expansion Potential Table					
Exp. Index	Potential Exp.				
0 - 20	Very Low				
21 - 50	Low				
51 - 90	Medium				
91 - 130	High				
>130	Very High				

# **Krazan Testing Laboratory**

#### APPENDIX B

#### EARTHWORK SPECIFICATIONS

#### **GENERAL**

When the text of the report conflicts with the general specifications in this appendix, the recommendations in the report have precedence.

**SCOPE OF WORK:** These specifications and applicable plans pertain to and include all earthwork associated with the site rough grading, including but not limited to the furnishing of all labor, tools, and equipment necessary for site clearing and grubbing, stripping, preparation of foundation materials for receiving fill, excavation, processing, placement and compaction of fill and backfill materials to the lines and grades shown on the project grading plans, and disposal of excess materials.

**PERFORMANCE:** The Contractor shall be responsible for the satisfactory completion of all earthwork in accordance with the project plans and specifications. This work shall be inspected and tested by a representative of Krazan and Associates, Inc., hereinafter known as the Soils Engineer and/or Testing Agency. Attainment of design grades when achieved shall be certified by the project Civil Engineer. Both the Soils Engineer and the Civil Engineer are the Owner's representatives. If the Contractor should fail to meet the technical or design requirements embodied in this document and on the applicable plans, he shall make the necessary readjustments until all work is deemed satisfactory as determined by both the Soils Engineer and the Civil Engineer. No deviation from these specifications shall be made except upon written approval of the Soils Engineer, Civil Engineer or project Architect.

No earthwork shall be performed without the physical presence or approval of the Soils Engineer. The Contractor shall notify the Soils Engineer at least 2 working days prior to the commencement of any aspect of the site earthwork.

The Contractor agrees that he shall assume sole and complete responsibility for job site conditions during the course of construction of this project, including safety of all persons and property; that this requirement shall apply continuously and not be limited to normal working hours; and that the Contractor shall defend, indemnify and hold the Owner and the Engineers harmless from any and all liability, real or alleged, in connection with the performance of work on this project, except for liability arising from the sole negligence of the Owner or the Engineers.

**TECHNICAL REQUIREMENTS**: All compacted materials shall be densified to a density not less than 90 percent relative compaction based on ASTM Test Method D1557 or CAL-216, as specified in the technical portion of the Soil Engineer's report. The location and frequency of field density tests shall be as determined by the Soils Engineer. The results of these tests and compliance with these specifications shall be the basis upon which satisfactory completion of work will be judged by the Soils Engineer.

**SOILS AND FOUNDATION CONDITIONS**: The Contractor is presumed to have visited the site and to have familiarized himself with existing site conditions and the contents of the data presented in the soil report.

The Contractor shall make his own interpretation of the data contained in said report, and the Contractor shall not be relieved of liability under the Contract documents for any loss sustained as a result of any variance between conditions indicated by or deduced from said report and the actual conditions encountered during the progress of the work.

**DUST CONTROL:** The work includes dust control as required for the alleviation or prevention of any dust nuisance on or about the site or the borrow area, or off-site if caused by the Contractor's operation either during the performance of the earthwork or resulting from the conditions in which the Contractor leaves the site. The Contractor shall assume all liability, including court costs of codefendants, for all claims related to dust or windblown materials attributable to his work.

#### SITE PREPARATION

Site preparation shall consist of site clearing and grubbing and the preparations of foundation materials for receiving fill.

CLEARING AND GRUBBING: The Contractor shall accept the site in this present condition and shall demolish and/or remove from the area of designated project earthwork all structures, both surface and subsurface, trees, brush, roots, debris, organic matter, and all other matter determined by the Soils Engineer to be deleterious or otherwise unsuitable. Such materials shall become the property of the Contractor and shall be removed from the site.

Tree root systems in proposed building areas should be removed to a minimum depth of 3 feet and to such an extent which would permit removal of all roots larger than 1 inch. Tree roots removed in parking areas may be limited to the upper 1½ feet of the ground surface. Backfill of tree root excavations should not be permitted until all exposed surfaces have been inspected and the Soils Engineer is present for the proper control of backfill placement and compaction. Burning in areas which are to receive fill materials shall not be permitted.

**SUBGRADE PREPARATION:** Surfaces to receive Engineered Fill, building or slab loads shall be prepared as outlined above, excavated/scarified to a depth of 12 inches, moisture-conditioned as necessary, and compacted to 90 percent relative compaction.

Loose soil areas, areas of uncertified fill, and/or areas of disturbed soils shall be moisture-conditioned as necessary and recompacted to 90 percent relative compaction. All ruts, hummocks, or other uneven surface features shall be removed by surface grading prior to placement of any fill materials. All areas which are to receive fill materials shall be approved by the Soils Engineer prior to the placement of any of the fill material.

**EXCAVATION:** All excavation shall be accomplished to the tolerance normally defined by the Civil Engineer as shown on the project grading plans. All over-excavation below the grades specified shall be backfilled at the Contractor's expense and shall be compacted in accordance with the applicable technical requirements.

FILL AND BACKFILL MATERIAL: No material shall be moved or compacted without the presence of the Soils Engineer. Material from the required site excavation may be utilized for construction site fills provided prior approval is given by the Soils Engineer. All materials utilized for constructing site fills shall be free from vegetation or other deleterious matter as determined by the Soils Engineer.

**PLACEMENT, SPREADING AND COMPACTION:** The placement and spreading of approved fill materials and the processing and compaction of approved fill and native materials shall be the responsibility of the Contractor. However, compaction of fill materials by flooding, ponding, or jetting shall not be permitted unless specifically approved by local code, as well as the Soils Engineer.


Both cut and fill areas shall be surface-compacted to the satisfaction of the Soils Engineer prior to final acceptance.

**SEASONAL LIMITS:** No fill material shall be placed, spread, or rolled while it is frozen or thawing or during unfavorable wet weather conditions. When the work is interrupted by heavy rains, fill operations shall not be resumed until the Soils Engineer indicates that the moisture content and density of previously placed fill are as specified.

## APPENDIX C

# EARTHQUAKE DATA FILE AND LIQUEFACTION ANALYSIS

# LIQUEFACTION ANALYSIS

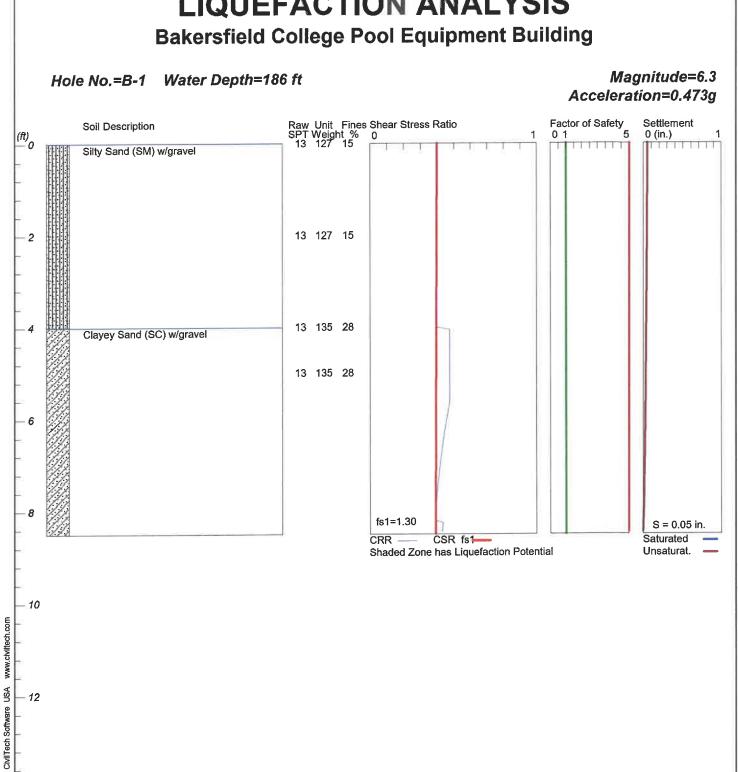

022-24092

#### 

#### www.civiltech.com

Licensed to Krazan & Associates, 8/15/2024 3:42:27 PM

Input File Name: UNTITLED

Title: Bakersfield College Pool Equipment Building

Subtitle: 022-24092

Surface Elev.= Hole No.=B-1

Depth of Hole= 8.50 ft

Water Table during Earthquake= 186.00 ft Water Table during In-Situ Testing= 186.00 ft

Max. Acceleration= 0.47 g Earthquake Magnitude= 6.30

#### Input Data:

Surface Elev.=

Hole No.=B-1

Depth of Hole=8.50 ft

Water Table during Earthquake= 186.00 ft

Water Table during In-Situ Testing= 186.00 ft

Max. Acceleration=0.47 g Earthquake Magnitude=6.30

No-Liquefiable Soils: CL, OL are Non-Liq. Soil

- 1. SPT or BPT Calculation.
- 2. Settlement Analysis Method: Tokimatsu/Seed
- 3. Fines Correction for Liquefaction: Modify Stark/Olson
- 4. Fine Correction for Settlement: During Liquefaction\*
- 5. Settlement Calculation in: All zones\*
- 6. Hammer Energy Ratio,

7. Borehole Diameter,

Ce = 1.25 Cb= 1

8. Sampling Method,

Cs= 1

- User request factor of safety (apply to CSR) , User= 1.3 Plot one CSR curve (fs1=User)
- 10. Use Curve Smoothing: No
- \* Recommended Options

#### In-Situ Test Data:

Depth ft	SPT	gamma pcf	Fines %
0.00	13.00	127.00	15.00
2.00	13.00	127.00	15.00
4.00	13.00	135.00	28.00
5.00	13.00	135.00	28.00

#### Output Results:

Settlement of Saturated Sands=0.00 in. Settlement of Unsaturated Sands=0.05 in.

Total Settlement of Saturated and Unsaturated Sands=0.05 in.

Differential Settlement=0.026 to 0.034 in.

Depth ft	CRRm	CSRfs	F.S.	S_sat. in.	S_dry in.	S_all in.
0.00	0.40	0.40	5.00	0.00	0.05	0.05
0.05	0.40	0.40	5.00	0.00	0.05	0.05
0.10	0.40	0.40	5.00	0.00	0.05	0.05
0.15	0.40	0.40	5.00	0.00	0.05	0.05
0.20	0.40	0.40	5.00	0.00	0.05	0.05
0.25	0.40	0.40	5.00	0.00	0.05	0.05
0.30	0.40	0.40	5.00	0.00	0.05	0.05

0.35	0.40	0.40	5.00	0.00	0.05	0.05
0.40	0.40	0.40	5.00	0.00	0.05	0.05
0.45	0.40	0.40	5.00	0.00	0.05	0.05
	0.40	0.40	5.00	0.00	0.05	0.05
0.50						0.05
0.55	0.40	0.40	5.00	0.00	0.05	
0.60	0.40	0.40	5.00	0.00	0.05	0.05
0.65	0.40	0.40	5.00	0.00	0.05	0.05
0.70	0.40	0.40	5.00	0.00	0.05	0.05
0.75	0.40	0.40	5.00	0.00	0.05	0.05
0.80	0.40	0.40	5.00	0.00	0.05	0.05
	0.40		5.00	0.00	0.05	0.05
0.85		0.40				
0.90	0.40	0.40	5.00	0.00	0.05	0.05
0.95	0.40	0.40	5.00	0.00	0.05	0.05
1.00	0.40	0.40	5.00	0.00	0.05	0.05
1.05	0.40	0.40	5.00	0.00	0.05	0.05
1.10	0.40	0.40	5.00	0.00	0.05	0.05
1.15	0.40	0.40	5.00	0.00	0.05	0.05
1.20	0.40	0.40	5.00	0.00	0.05	0.05
						0.05
1.25	0.40	0.40	5.00	0.00	0.05	
1.30	0.40	0.40	5.00	0.00	0.05	0.05
1.35	0.40	0.40	5.00	0.00	0.05	0.05
1.40	0.40	0.40	5.00	0.00	0.05	0.05
1.45	0.40	0.40	5.00	0.00	0.05	0.05
1.50	0.40	0.40	5.00	0.00	0.05	0.05
	0.40	0.40	5.00	0.00	0.05	0.05
1.55						
1.60	0.40	0.40	5.00	0.00	0.05	0.05
1.65	0.40	0.40	5.00	0.00	0.05	0.05
1.70	0.40	0.40	5.00	0.00	0.05	0.05
1.75	0.40	0.40	5.00	0.00	0.05	0.05
1.80	0.40	0.40	5,00	0.00	0.05	0.05
1.85	0.40	0.40	5.00	0.00	0.05	0.05
	0.40	0.40	5.00	0.00	0.05	0.05
1.90			-			
1.95	0.40	0.40	5.00	0.00	0.05	0.05
2.00	0.40	0.40	5.00	0.00	0.05	0.05
2.05	0.40	0.40	5.00	0.00	0.05	0.05
2.10	0.40	0.40	5.00	0.00	0.05	0.05
2,15	0.40	0.40	5.00	0.00	0.05	0.05
2.20	0.40	0.40	5.00	0.00	0.05	0.05
2.25	0.40	0.40	5,00	0.00	0.05	0.05
			5.00	0.00	0.05	0.05
2.30	0.40	0.40				
2.35	0.40	0.40	5.00	0.00	0.05	0.05
2.40	0.40	0.40	5.00	0.00	0.05	0.05
2.45	0.40	0.40	5.00	0.00	0.05	0.05
2.50	0.40	0.40	5.00	0.00	0.05	0.05
2.55	0.40	0.40	5.00	0.00	0.05	0.05
2.60	0.40	0.40	5.00	0.00	0.04	0.04
2.65	0.40	0.40	5.00	0.00	0.04	0.04
			5.00	0.00	0.04	0.04
2.70	0.40	0.40				
2.75	0.40	0.40	5.00	0.00	0.04	0.04
2.80	0.40	0.40	5.00	0.00	0.04	0.04
2.85	0.40	0.40	5.00	0.00	0.04	0.04
2.90	0.40	0.40	5.00	0.00	0.04	0.04
2.95	0.40	0.40	5.00	0.00	0.04	0.04
3.00	0.40	0.40	5.00	0.00	0.04	0.04
	0.40	0.40	5.00	0.00	0.04	0.04
3.05				0.00		0.04
3.10	0.40	0.40	5.00		0.04	
3.15	0.40	0.40	5.00	0.00	0.04	0.04
3.20	0.40	0.40	5.00	0.00	0.04	0.04
3.25	0.40	0.40	5.00	0.00	0.04	0.04
3.30	0.40	0.40	5.00	0.00	0.04	0.04
3.35	0.40	0.40	5.00	0.00	0.04	0.04
3.40	0.40	0.40	5.00	0.00	0.04	0.04
		0.40	5.00	0.00	0.04	0.04
3.45	0.40					0.04
3.50	0.40	0.40	5.00	0.00	0.04	
3.55	0.40	0.40	5.00	0.00	0.04	0.04
3.60	0.40	0.40	5.00	0.00	0.04	0.04
3.65	0.40	0.40	5.00	0.00	0.04	0.04
3.70	0.40	0.40	5.00	0.00	0.04	0.04
3.75	0.40	0.40	5.00	0.00	0.04	0.04
2.75						

3.80	0.40	0.40	5.00	0.00	0.04	0.04
3.85	0.40	0.40	5.00	0.00	0.04	0.04
3.90	0.40	0.40	5.00	0.00	0.04	0.04
3.95	0.40	0.40	5.00	0.00	0.04	0.04
			5.00	0.00	0.04	0.04
4.00	0.40	0.40				
4.05	0.48	0.40	5.00	0.00	0.04	0.04
4.10	0.48	0.40	5.00	0.00	0.04	0.04
4.15	0.48	0.40	5.00	0.00	0.04	0.04
4.20	0.48	0.40	5.00	0.00	0.04	0.04
4.25	0.48	0.40	5.00	0.00	0.04	0.04
4.30	0.48	0.40	5.00	0.00	0.04	0.04
4.35	0.48	0.40	5.00	0.00	0.04	0.04
					0.04	0.04
4.40	0.48	0.40	5.00	0.00		
4.45	0.48	0.40	5.00	0.00	0.04	0.04
4.50	0.48	0.40	5.00	0.00	0.04	0.04
4.55	0.48	0.40	5.00	0.00	0.04	0.04
4.60	0.48	0.40	5.00	0.00	0.04	0.04
4.65	0.48	0.40	5.00	0.00	0.03	0.03
4.70	0.48	0.40	5.00	0.00	0.03	0.03
4.75	0.48	0.40	5.00	0.00	0.03	0.03
				0.00	0.03	0.03
4.80	0.48	0.40	5.00			0.03
4.85	0.48	0.40	5.00	0.00	0.03	
4.90	0.48	0.40	5.00	0.00	0.03	0.03
4.95	0.48	0.40	5.00	0.00	0.03	0.03
5.00	0.48	0.40	5.00	0.00	0.03	0.03
5.05	0.48	0.39	5.00	0.00	0.03	0.03
5.10	0.48	0.39	5.00	0.00	0.03	0.03
5.15	0.48	0.39	5.00	0.00	0.03	0.03
5.20	0.48	0.39	5.00	0.00	0.03	0.03
		0.39	5.00	0.00	0.03	0.03
5.25	0.48				0.03	0.03
5.30	0.48	0.39	5.00	0.00		
5.35	0.48	0.39	5.00	0.00	0.03	0.03
5.40	0.48	0.39	5.00	0.00	0.03	0.03
5.45	0.48	0.39	5.00	0.00	0.03	0.03
5.50	0.48	0.39	5.00	0.00	0.03	0.03
5.55	0.48	0.39	5.00	0.00	0.03	0.03
5.60	0.48	0.39	5.00	0.00	0.03	0.03
5.65	0.48	0.39	5.00	0.00	0.03	0.03
5.70	0.47	0.39	5.00	0.00	0.03	0.03
5.75	0.47	0.39	5.00	0.00	0.03	0.03
5.80	0.47	0.39	5,00	0.00	0.03	0.03
5.85	0.47	0.39	5.00	0.00	0.03	0.03
5,90	0.46	0.39	5.00	0.00	0.03	0.03
			5.00	0.00	0.03	0.03
5.95	0.46	0.39				
6.00	0.46	0.39	5.00	0.00	0.03	0.03
6.05	0.46	0.39	5.00	0.00	0.03	0.03
6.10	0.45	0.39	5.00	0.00	0.03	0.03
6.15	0.45	0.39	5.00	0.00	0.03	0.03
6.20	0.45	0.39	5.00	0.00	0.03	0.03
6.25	0.45	0.39	5.00	0.00	0.03	0.03
6.30	0.44	0.39	5.00	0.00	0.03	0.03
6.35	0.44	0.39	5.00	0.00	0.03	0.03
6.40	0.44	0.39	5.00	0.00	0.03	0.03
6.45	0.44	0.39	5.00	0.00	0.03	0.03
	0.44	0.39	5.00	0.00	0.03	0.03
6.50				0.00	0.02	0.02
6.55	0.43	0.39	5.00			
6.60	0.43	0.39	5.00	0.00	0.02	0.02
6.65	0.43	0.39	5.00	0.00	0.02	0.02
6.70	0.43	0.39	5.00	0.00	0.02	0.02
6.75	0.43	0.39	5.00	0.00	0.02	0.02
6.80	0.43	0.39	5.00	0.00	0.02	0.02
6.85	0.42	0.39	5.00	0.00	0.02	0.02
6.90	0.42	0.39	5.00	0.00	0.02	0.02
6.95	0.42	0.39	5.00	0.00	0.02	0.02
7.00	0.42	0.39	5.00	0.00	0.02	0.02
7.05	0.42	0.39	5.00	0.00	0.02	0.02
7.10	0.42	0.39	5.00	0.00	0.02	0.02
	0.42	0.39	5.00	0.00	0.02	0.02
7.15				0.00	0.02	0.02
7.20	0.41	0.39	5.00	0.00	0.02	0.02

```
0.02
                                                 0.02
                        5.00
                                 0.00
7.25
        0.41
                0.39
7.30
        0.41
                0.39
                        5.00
                                 0.00
                                         0.02
                                                 0.02
                                 0.00
                                         0.02
                                                 0.02
                0.39
                        5.00
7.35
        0.41
                                                 0.02
7.40
        0.41
                0.39
                        5.00
                                 0.00
                                         0.02
7,45
                0.39
                        5.00
                                 0.00
                                         0.02
                                                 0.02
        0.41
                                 0.00
                                         0.02
                                                 0.02
7.50
        0.40
                0.39
                        5.00
7.55
        0.40
                0.39
                        5.00
                                 0.00
                                         0.01
                                                 0.01
                                 0.00
                                         0.01
                                                 0.01
                        5.00
        0.40
                0.39
7.60
7.65
        0.40
                0.39
                        5.00
                                 0.00
                                         0.01
                                                 0.01
7.70
                0.39
                        5.00
                                 0.00
                                         0.01
                                                 0.01
        0.40
                                         0.01
                                                 0.01
                                 0.00
7.75
        0.40
                0.39
                        5.00
7.80
        0.40
                0.39
                        5.00
                                 0.00
                                         0.01
                                                 0.01
                                 0.00
                                         0.01
                                                 0.01
        0.40
                0.39
                        5.00
7.85
                                                 0.01
7.90
        0.39
                0.39
                        5.00
                                 0.00
                                         0.01
        0.39
                0.39
                        5.00
                                 0.00
                                         0.01
                                                 0.01
7.95
                                                 0.01
                                 0.00
                                         0.01
8.00
        0.39
                0.39
                        5.00
8.05
        0.39
                0.39
                        5.00
                                 0.00
                                         0.01
                                                 0.01
                        5.00
                                 0.00
                                         0.01
                                                 0.01
        0.39
                0.39
8.10
                                                 0.01
8.15
        0.39
                0.39
                        5.00
                                 0.00
                                         0.01
8.20
        0.39
                0.39
                        5.00
                                 0.00
                                         0.00
                                                 0.00
                                                 0.00
                                         0.00
                        5.00
                                 0.00
8.25
        0.44
                0.39
                0.39
                        5.00
                                 0.00
                                         0.00
                                                 0.00
8.30
        0.44
                                 0.00
                                         0.00
                                                 0.00
                0.39
                        5.00
8.35
        0.43
                                                 0.00
8.40
        0.43
                0.39
                        5.00
                                 0.00
                                         0.00
8.45
        0.43
                0.39
                        5.00
                                 0.00
                                         0.00
                                                 0.00
                                                 0.00
                                         0.00
                                 0.00
8.50
        0.43
                0.39
                        5.00
```

\* F.S.<1, Liquefaction Potential Zone (F.S. is limited to 5, CRR is limited to 2, CSR is limited to 2)

Units: Unit: qc, fs, Stress or Pressure = atm (1.0581tsf); Unit Weight = pcf; Depth = ft; Settlement = in.

# **Unified Hazard Tool**

Please do not use this tool to obtain ground motion parameter values for the design code reference documents covered by the <u>U.S. Seismic Design Maps web tools</u> (e.g., the International Building Code and the ASCE 7 or 41 Standard). The values returned by the two applications are not identical.

Please also see the new <u>USGS Earthquake Hazard Toolbox</u> for access to the most recent NSHMs for the conterminous U.S. and Hawaii.

# Input Spectral Period Edition **Peak Ground Acceleration** Dynamic: Conterminous U.S. 2014 (u... Time Horizon Latitude Return period in years Decimal degrees 2475 35.407 Longitude Decimal degrees, negative values for western longitudes -118.972192 Site Class 259 m/s (Site class D)

## A Hazard Curve


Please select "Edition", "Location" & "Site Class" above to compute a hazard curve.

Compute Hazard Curve

# Deaggregation

## Component

Total

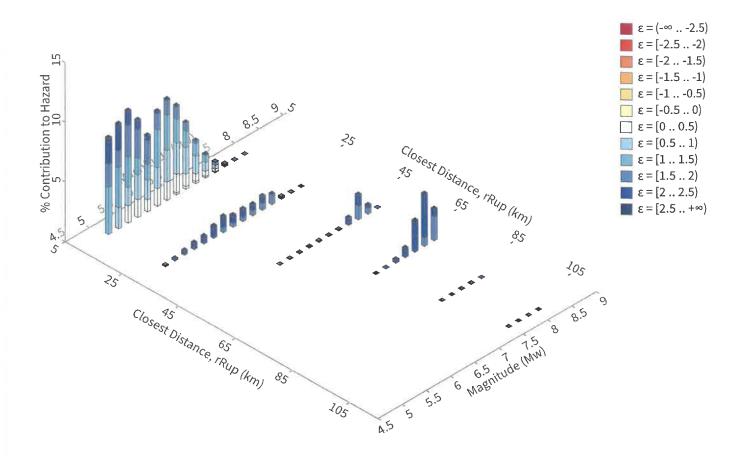

# **Summary statistics for, Deaggregation: Total**

#### **Deaggregation targets**

Return period: 2475 yrs

**Exceedance rate:** 0.0004040404 yr<sup>-1</sup> **PGA ground motion:** 0.51334709 g

#### **Recovered targets**

Return period: 2808.6945 yrs

**Exceedance rate:** 0.0003560373 yr<sup>-1</sup>

#### **Totals**

Binned: 100 % Residual: 0 % Trace: 0.15 %

#### Mean (over all sources)

m: 6.3 r: 18.48 km ε<sub>0</sub>: 1.4 σ

#### Mode (largest m-r bin)

**m:** 5.5 **r:** 9.35 km ε<sub>0</sub>: 1.31 σ

Contribution: 9.37 %

#### Mode (largest m-r-ε<sub>0</sub> bin)

**m:** 5.1 **r:** 5.64 km ε<sub>0</sub>: 1.22 σ

Contribution: 3.94 %

#### Discretization

**r:** min = 0.0, max = 1000.0,  $\Delta$  = 20.0 km **m:** min = 4.4, max = 9.4,  $\Delta$  = 0.2 **ε:** min = -3.0, max = 3.0,  $\Delta$  = 0.5  $\sigma$ 

#### **Epsilon keys**

**ε0:** [-∞ .. -2.5) **ε1:** [-2.5 .. -2.0) **ε2:** [-2.0 .. -1.5) **ε3:** [-1.5 .. -1.0) **ε4:** [-1.0 .. -0.5) **ε5:** [-0.5 .. 0.0) **ε6:** [0.0 .. 0.5) **ε7:** [0.5 .. 1.0) **ε8:** [1.0 .. 1.5) **ε9:** [1.5 .. 2.0) **ε10:** [2.0 .. 2.5) **ε11:** [2.5 .. +∞]

# **Deaggregation Contributors**

Source Set 4 Source	Type	r	m	ε <sub>0</sub>	lon	lat	az	%
UC33brAvg_FM31 (opt)	Grid							42.04
PointSourceFinite: -118.972, 35.429		5.57	5.71	0.76	118.972°W	35.429°N	0.00	6.01
PointSourceFinite: -118.972, 35.429		5.57	5.71	0.76	118.972°W	35.429°N	0.00	6.00
PointSourceFinite: -118.972, 35.465		7.77	5.83	1.05	118.972°W	35.465°N	0.00	3.45
PointSourceFinite: -118.972, 35.465		7.77	5.83	1.05	118.972°W	35.465°N	0.00	3.44
PointSourceFinite: -118.972, 35.519		11.76	6.05	1.43	118.972°W	35.519°N	0.00	2.37
PointSourceFinite: -118.972, 35.519		11.76	6.05	1.43	118.972°W	35.519°N	0.00	2.36
PointSourceFinite: -118.972, 35.501		10.38	5.97	1.31	118.972°W	35.501°N	0.00	1.39
PointSourceFinite: -118.972, 35.501		10.38	5.97	1.31	118.972°W	35.501°N	0.00	1.39
PointSourceFinite: -118.972, 35.510		11.06	6.01	1.37	118.972°W	35.510°N	0.00	1.28
PointSourceFinite: -118.972, 35.510		11.06	6.01	1.37	118.972°W	35.510°N	0.00	1.27
PointSourceFinite: -118.972, 35.546		13.88	6.16	1.58	118.972°W	35.546°N	0.00	1.24
PointSourceFinite: -118.972, 35.546		13.88	6.16	1.58	118.972°W	35.546°N	0.00	1.23
PointSourceFinite: -118.972, 35.528		12.46	6.08	1.48	118.972°W	35.528°N	0.00	1.14
PointSourceFinite: -118.972, 35.528		12.46	6.08	1.48	118.972°W	35.528°N	0.00	1.14
UC33brAvg_FM32 (opt)	Grid							41.99
PointSourceFinite: -118.972, 35.429		5.57	5.70	0.76	118.972°W	35.429°N	0.00	6.01
PointSourceFinite: -118.972, 35.429		5.57	5.70	0.76	118.972°W	35,429°N	0.00	6.00
PointSourceFinite: -118.972, 35.465		7.78	5.83	1.06	118.972°W	35.465°N	0.00	3.45
PointSourceFinite: -118.972, 35.465		7.78	5.83	1.06	118.972°W	35.465°N	0.00	3.44
PointSourceFinite: -118.972, 35.519		11.76	6.05	1.43	118.972°W	35.519°N	0.00	2.36
PointSourceFinite: -118.972, 35.519		11.76	6.05	1.43	118.972°W	35.519°N	0.00	2.35
PointSourceFinite: -118.972, 35.501		10.38	5.97	1.32	118.972°W	35.501°N	0.00	1.39
PointSourceFinite: -118.972, 35.501		10.38	5.97	1.32	118.972°W	35.501°N	0.00	1.39
PointSourceFinite: -118.972, 35.510		11.06	6.01	1,37	118.972°W	35.510°N	0.00	1.27
PointSourceFinite: -118.972, 35.510		11.06	6.01	1.37	118.972°W	35.510°N	0.00	1.27
PointSourceFinite: -118.972, 35.546		13.88	6.15	1.58	118.972°W	35.546°N	0.00	1.24
PointSourceFinite: -118.972, 35.546		13.88	6.15	1.58	118.972°W	35.546°N	0.00	1.23
PointSourceFinite: -118.972, 35.528		12.46	6.08	1.48	118.972°W	35.528°N	0.00	1.14
PointSourceFinite: -118.972, 35.528		12.46	6.08	1.48	118.972°W	35.528°N	0.00	1.14
UC33brAvg_FM31	System							8.01
San Andreas (Big Bend) [3]		63.75	8.07	2.13	119.138°W	34.850°N	193.72	4.98
UC33brAvg_FM32	System							7.96
San Andreas (Big Bend) [3]		63.75	8.08	2.13	119.138°W	34.850°N	193.72	4.96

\*\*\*\*\*\*\*\*\* EQSEARCH Version 3.00 \*\*\*\*\*\*\*\*\*

#### ESTIMATION OF PEAK ACCELERATION FROM CALIFORNIA EARTHQUAKE CATALOGS

JOB NUMBER: 02224092

DATE: 08-14-2024

JOB NAME: 02224092

EARTHQUAKE-CATALOG-FILE NAME: ALLQUAKE.DAT

MAGNITUDE RANGE:

MINIMUM MAGNITUDE: 4.00 MAXIMUM MAGNITUDE: 9.00

SITE COORDINATES:

SITE LATITUDE: 35.4070 SITE LONGITUDE: 118.9721

SEARCH DATES:

START DATE: 1800 END DATE: 2023

SEARCH RADIUS:

50.0 mi 80.5 km

ATTENUATION RELATION: 3) Boore et al. (1997) Horiz. - NEHRP D (250)
UNCERTAINTY (M=Median, S=Sigma): M Number of Sigmas: 0.0
ASSUMED SOURCE TYPE: DS [SS=Strike-slip, DS=Reverse-slip, BT=Blind-thrust]
SCOND: 0 Depth Source: A
Basement Depth: 5.00 km Campbell SSR: Campbell SHR:

COMPUTE PEAK HORIZONTAL ACCELERATION

MINIMUM DEPTH VALUE (km): 0.0

Page 1

Page	1								
FILE CODE	:	LONG.	DATE	TIME (UTC) H M Sec		QUAKE MAG.	SITE ACC. g	SITE    MM    INT.	APPROX. DISTANCE mi [km]
DMG PASA DMG DMG DMG DMG DMG DMG DMG DMG DMG DMG	35.4520   35.3300   35.3670   35.3330   35.3330   35.3330   35.33700   35.3830   35.3830   35.3600   35.3600   35.3600   35.3600   35.3700   35.	118.8990   119.0000   118.8830   118.9170   118.9170   118.9170   118.9170   118.9500   118.9500   118.8500   118.8500   118.8500   118.8500   118.8700   118.8330   118.7740   118.7740   118.8170   118.7740   118.7000   118.7000   118.6680   118.6680   118.6680   119.2500   118.6680   118.6680   118.6690   118.6690   118.6690   118.6000   118.6000	02/04/1954   02/08/1985   01/04/1870   09/12/1953   07/31/1952   08/07/1952   08/22/1952   09/01/1952   09/29/1948   10/13/1952   07/29/1952   12/18/1990   01/08/1903   09/04/1908   03/17/1935   07/29/1952   12/15/1987   12/23/1905   08/05/1952   05/01/1954   12/15/1953   07/23/1952   01/23/1952   01/23/1952   01/23/1955   01/20/1941   06/30/1926   01/06/1905   07/01/1959   11/21/1955   09/30/1964   01/25/2003   10/22/1952   06/04/1941   08/13/1955   08/25/1952   07/23/1952   07/24/1952   07/24/1952   07/23/1952   07/23/1952	65816.9 7 0 0.0 64116.0 195314.0 1919 7.0 195132.0 224124.0 1039 0.0 4 648.0 222035.0 7 347.0 165643.0 0 0 0.0 0 0.0 2026 0.0 8 146.0 1223 0.0 65010.0 22 439.0 124436.0 1317 5.0 1352 0.0 135816.0 1331 0.0 1430 0.0 234923.4 205527.6 175125.8 221052.0 1722 8.0 84719.0 212548.0 091610.2 231021.0 83319.3 044740.6 225454.2 32150.5 17 540.9 122 750.3 192436.0 142454.0 6 118.0 142454.0 161838.0 161838.0 204324.0	11.0 0.0 0.0 0.0 0.0 0.0 0.0 0.0 0.0 0.0	4.60 4.30 4.10 4.50 4.20 4.50 5.80 4.10 4.20 4.60 4.60 4.60 4.10 4.60 5.10 4.10 4.20 4.60 5.70 4.00 4.00 4.00 4.20 4.00 4.20 4.30 4.20 4.30 4.20 4.20 4.30 4.20 4.30 4.20 4.30 4.20 4.30 4.20 4.30 4.20 4.30 4.30 4.20 4.30 4.20 4.30 4.20 4.30 4.30 4.30 4.30 4.30 4.30 4.10 4.20 4.30	0.134 0.110 0.097 0.117 0.100 0.117 0.233 0.092 0.088 0.107 0.062 0.064 0.075 0.064 0.045 0.076 0.045 0.046 0.045 0.046 0.043 0.046 0.043 0.046 0.043 0.046 0.043 0.046 0.047 0.047 0.047 0.048 0.049 0.	VII	3.9( 6.3) 5.1( 8.3) 5.5( 8.9) 5.7( 9.2) 6.0( 9.6) 6.0( 9.6) 6.0( 9.6) 6.3( 10.2) 6.4( 10.3) 7.1( 11.4) 7.3( 11.8) 7.5( 12.1) 8.7( 14.1) 11.4( 18.4) 12.2( 19.6) 14.4( 23.2) 15.8( 25.4) 15.8( 25.4) 15.8( 25.4) 15.8( 26.5) 16.5( 26.5) 17.0( 27.7) 17.4( 28.0) 17.5( 20.3) 17.2( 27.7) 17.4( 28.0) 17.6( 28.3) 17.1( 30.1) 17.2( 30.1) 18.3( 30.7) 19.3( 31.7) 19.3( 31.7) 20.3( 34.2) 21.6( 34.7) 21.6( 34.7)

Page 2

Page	2					<b>-</b> -	_ <b></b>	<b></b> _	
FILE CODE	!	LONG.	   DATE 	TIME (UTC) H M Sec		QUAKE MAG.	SITE ACC. g	SITE    MM    INT.	APPROX. DISTANCE mi [km]
DMG	35.3670   35.3670   35.3670   35.3670   35.3670   35.3670   35.3670   35.3670   35.3670   35.1000   35.1330   35.2970   35.3830   35.3830   35.3830   35.0670   35.0670   35.0670   35.0670   35.0670   35.0670   35.3670   35.3	118.5830   118.5830   118.5830   118.5830   118.5830   118.5830   118.5830   118.5830   118.5830   118.7670   118.7670   118.7670   118.7670   118.5670   118.5670   118.5670   118.5670   118.5670   118.5670   118.6330   119.0330   119.0330   119.0330   118.6500   118.6330   119.0490   118.6330   119.0490   118.6330   119.0490   118.6330   119.0490   118.5370   118.5370   118.5370   118.5380   118.5370   118.5300   118.5500   118.5500	07/24/1952   07/23/1952   07/	65342.0 04738.0 4 140.0 1521 8.0 03832.0 73539.0 31923.0 62628.0 154120.0 743 0.0 019 8.0 143442.0 194122.0 231433.0 546 3.0 51718.0 1719 8.0 1719 8.	0.0 0.0 0.0 0.0 0.0 0.0 0.0 0.0	4.20 4.60 4.70 4.30 6.10 4.20 5.00 4.00 4.00 4.00 4.40 4.40 4.70 4.10 4.10 4.10 4.10 4.10 4.10 4.10 4.10 4.10 4.10 4.20 4.30 4.30 4.30 4.30 4.30 4.30 4.30 4.30 4.10 4.10 4.10 4.10 4.10 4.10 4.10 4.10 4.10 4.20 4.10 4.30	0.040 0.050 0.052 0.042 0.040 0.036 0.036 0.036 0.036 0.036 0.035 0.035 0.035 0.036 0.040 0.040 0.040 0.040 0.044 0.049 0.044 0.049 0.033	VI	21.9( 35.2) 22.1( 35.5) 22.1( 35.5) 22.1( 35.5) 22.1( 35.5) 22.1( 35.5) 22.1( 35.5) 22.1( 35.6) 22.1( 35.6) 22.1( 35.6) 22.1( 35.6) 22.2( 35.7) 22.2( 35.7) 22.4( 36.0) 23.5( 37.8) 23.5( 37.8) 23.5( 37.8) 23.5( 37.9) 23.6( 37.9) 23.7( 38.2) 23.6( 37.9) 23.7( 38.2) 23.8( 38.4) 23.9( 38.6) 24.0( 38.6) 24.1( 38.8) 24.2( 38.9) 24.1( 38.8) 24.2( 38.9) 24.4( 39.2) 24.4( 39.2) 24.7( 39.7) 24.7( 39.7) 24.7( 39.7) 24.7( 39.7) 24.7( 39.7) 24.7( 39.7) 24.7( 39.7) 25.0( 40.2) 25.0( 40.2) 25.1( 40.6) 25.2( 40.6) 25.3( 40.7) 25.3( 40.7)

Page 3

Page 3								
FILE LAT		   DATE	TIME   (UTC)   H M Sec		QUAKE	SITE ACC. g	SITE    MM    INT.	APPROX. DISTANCE mi [km]
GSP   35.46 DMG   35.31 DMG   35.33 DMG   35.30 DMG   35.30 DMG   35.30 DMG   35.30 DMG   35.30 DMG   35.30 DMG   35.31 DMG   35.18 DMG   35.18 DMG   35.18 DMG   35.18 DMG   35.35 DMG   35.35 DMG   35.35 DMG   35.35 DMG   35.30 DMG   35.30 DMG   35.30 DMG   35.30 DMG   35.30 DMG   35.31 DMG   35.31 DMG   35.31 DMG   35.33	63   118.5210 40   118.5300 80   118.5330 00   118.5330 00   118.5330 00   118.5330 00   118.5330 00   118.5330 30   119.0000 10   118.5600 30   118.9170 30   118.6000 30   118.6000 30   118.6000 30   118.6000 30   118.6000 30   118.7670 30   118.7670 30   118.5180 00   119.1330 00   119.1330 00   119.1330 00   119.1330 00   119.1330 00   119.1330 00   119.1330 00   119.1330 00   119.1330 00   119.1330 00   119.1330 00   119.1330 00   118.5160 50   118.5160	07/22/1952   04/19/2014   07/26/1952   08/06/1952   07/21/1952   07/21/1952   07/21/1952   07/22/1952   07/22/1952   07/22/1952   07/26/1952   07/26/1952   07/26/1952   07/26/1952   07/26/1952   07/26/1952   07/26/1952   07/27/1952   08/06/1952   07/27/1952   08/06/1953   05/23/1952   07/27/1952   07/27/1952   07/23/1952   07/23/1952   07/23/1952   07/23/1952   07/23/1952   07/23/1952   07/23/1953   05/29/1968   10/07/1953   05/29/1968   10/07/1953   03/03/1973   06/20/1953   01/13/1954   08/1952   07/24/1952   07/24/1952   07/26/1953   07/27/1952   07/26/1953   07/27/1952   07/26/1952   07/26/1952   07/26/1952   07/26/1955   07/29/1952   07/21/1955   02/11/1955   02/19/1953	121513.0   225856.1   34624.2   182628.0   95929.0   1638 9.0   182338.0   101939.0   1912 7.4   223133.0   131841.1   211658.0   63850.0   2241 3.0   154950.0   141948.0   163151.0   44010.0   71611.0   0 915.6   1120 4.0   75255.0   194323.7   18 328.3   14 525.9   19 515.4   181449.5   231852.0   22938.7   145921.0   62412.0   0 953.0   22938.7   145921.0   62412.0   0 953.0   1231852.0   22938.7   145921.0   62412.0   0 953.0   1231852.0   1231852.0   1231852.0   124311.4   10 732.1   122059.0   42131.6   144650.0   174244.0   194431.5	-0.88	4.24 4.30 4.30 4.00 4.00 4.00 4.10 4.10 4.10 4.10 4.10 4.10 4.20 4.20 4.20 4.20 4.20 4.30 4.30 4.40 4.40 4.40 4.40 4.40 4.40 4.40 4.40 4.40 4.40 4.40 4.40 4.40 4.40 4.40 4.20 4.30 4.30 4.30 4.30 4.10 4.20 4.30 4.10 4.20 4.30 4.40 4.40 4.40 4.40 4.40 4.40 4.40 4.40 4.40 4.40 4.40 4.40 4.40 4.50	0.037 0.038 0.038 0.034 0.032 0.042 0.034 0.034 0.034 0.035 0.054 0.035 0.035 0.035 0.035 0.037 0.031 0.033 0.031 0.033	VI	25.6( 41.3) 25.7( 41.4) 25.7( 41.4) 25.7( 41.4) 25.8( 41.5) 25.8( 41.5) 25.8( 41.5) 25.8( 41.5) 25.9( 41.7) 26.9( 41.8) 26.1( 41.9) 26.1( 41.9) 26.1( 41.9) 26.2( 42.1) 26.2( 42.1) 26.2( 42.1) 26.2( 42.1) 26.3( 42.3) 26.3( 42.3) 26.3( 42.3) 26.5( 42.7) 26.6( 42.7) 26.6( 42.8) 26.7( 43.0) 26.7( 43.0) 26.7( 43.0) 26.7( 43.0) 26.7( 43.0) 26.7( 43.0) 26.8( 43.1) 26.8( 43.1) 26.8( 43.1) 26.8( 43.1) 26.8( 43.1) 26.8( 43.1) 26.8( 43.1) 27.1( 43.6) 27.3( 44.2) 27.5( 44.2) 27.5( 44.2) 27.5( 44.2) 27.5( 44.2) 27.5( 44.2) 27.5( 44.2) 27.5( 44.2) 27.5( 44.2) 27.5( 44.2) 27.6( 44.4)

Page 4

raye 4			<b></b>					
FILE LAT.	   LONG.   WEST	DATE	TIME   (UTC)   H M Sec		  QUAKE    MAG.		SITE    MM    INT.	DISTANCE
DMG   35.324  DMG   35.313  DMG   35.316  DMG   35.239  DMG   35.454  DMG   35.000  DMG   35.000	0   118 . 4860 0   118 . 4890 0   118 . 4870 0   118 . 5180 0   118 . 4760 0   119 . 0000 0   119 . 0000	07/25/1952   01/20/1953   10/20/1952   09/15/1952   07/21/1952   11/23/1953   08/10/1952   07/21/1952   07/21/1952	81322.8   181443.6   44013.2   2021 5.1   2039 0.9   194424.0   1359 0.0   1239 0.0   1617 0.0   82122.0   1228 0.0   13 8 0.0   1442 0.0   1225 0.0   1445 0.0   1245 0.0   1245 0.0   12531.0   1257 0.0   133143.0   1557 0.0   1212 0.0   1313 0.0   1313 0.0   1313 0.0   1313 0.0   1314 0.0   1315 0.0   1212 0.0   1213 0.0   1214 0.0   1257 0.0   1259 0.0   1259 0.0   1259 0.0   1259 0.0   1218 0.0	7.2   14.0   4.2   -2.0   0.0   0.	4.00 4.30 4.30 4.20 4.40 4.10 4.60 4.10 4.50 4.50 4.50 4.70 4.40 4.50 4.60 4.60 4.60 4.60 4.60 4.60 4.60	0.033 0.039 0.039 0.033 0.043 0.043 0.046 0.051 0.033 0.032 0.032 0.032 0.032 0.032 0.033 0.032 0.033	VII	27.6( 44.5) 28.0( 45.0) 28.0( 45.1) 28.1( 45.2) 28.1( 45.3)

Page 5

Page 5								
FILE LAT.	LONG.	   DATE	TIME   (UTC)   H M Sec	  DEPTH   (km)		SITE ACC. g	SITE    MM    INT.	APPROX. DISTANCE mi [km]
DMG   35.000   DMG   35.336   DMG   35.336   DMG   35.336   DMG   35.336   DMG   35.336   DMG   35.336   DMG   35.300   DMG   35.300   DMG   35.300   DMG   35.000   DMG   35.250   DMG   35.250   DMG   35.250   DMG   35.250   DMG   35.267   DMG   35.360   DMG	0   119 . 0330 0   118 . 4820 0   119 . 0500 0   118 . 4730 0   118 . 4740 0   119 . 1800 0   119 . 1410 0   118 . 4810 0   118 . 5130 0   118 . 5310 0   118 . 5310 0   118 . 5310 0   118 . 4730 0   118 . 4730 0   118 . 4730 0   118 . 8330 0   118 . 4830 0   118 . 4310 0   118 . 4350 0   118 . 5370 0   118 . 5370	07/21/1952   07/21/1952   08/30/1952   09/12/1952   07/24/1952   07/23/1952   05/06/2005   11/10/1981   09/04/1952   07/23/1952   06/28/1957   04/16/2005   09/01/1961   08/19/1952   11/07/1952   12/25/1952   08/01/1952   07/23/1952   05/06/1997   07/23/1952   05/06/1997   07/23/1952   05/06/1997   07/23/1952   05/06/1997   07/23/1952   05/06/1997   07/23/1952   05/06/1997   07/23/1952   07/22/1952   08/04/1953   07/23/1952   07/22/1952   08/04/1963	1154 0.0   45559.8   103525.0   5 249.6   172224.0   022909.5   223435.5   18 649.1   105413.5   1132 0.8   191813.0   165148.9   191226.0   55535.0   55633.0   213522.4   02135.2   02135.2   02135.2   02135.2   02135.2   02135.2   02135.0   75319.0   181351.0   235243.0   12 757.6   235328.0   17 637.0   95032.0   93842.0   1330 4.0   2237 5.0   1 221.3   15156.1   11 255.0   153641.0   204556.0   191253.8   235136.0   235	0.55 0.16 0.50 16 10.50 10.50 10.50 10.50 10.50 10.50 10.60 1	4.50 4.50 4.50 4.50 4.10 4.60 4.10 4.60 4.60 4.60 4.60 4.60 4.50 4.60 4.10 4.50 4.10 4.20 4.10 4.20 4.10 4.20 4.10 4.30 4.50	0.042 0.033 0.040 0.031 0.034 0.028 0.032 0.029 0.030 0.029 0.027 0.036	V V V V V V V V V V V V V V V V V V V	28.3( 45.6) 28.3( 45.6) 28.3( 45.6) 28.3( 45.8) 28.5( 45.8) 28.5( 45.8) 28.5( 45.8) 28.5( 46.0) 28.6( 46.0) 28.6( 46.2) 28.7( 46.2) 28.7( 46.2) 28.7( 46.2) 28.8( 46.3) 28.9( 46.4) 29.1( 46.8) 29.2( 46.9) 29.2( 46.9) 29.2( 46.9) 29.2( 46.9) 29.2( 46.9) 29.3( 47.6) 29.3( 47.6) 29.6(

Page 6

Page 0								
FILE LAT.	LONG.	   DATE 	TIME (UTC) H M Sec		QUAKE MAG.	SITE ACC. g	SITE    MM    INT.	APPROX. DISTANCE mi [km]
DMG   35.1940 DMG   34.9410 DMG   35.2890 DMG   34.9320 DMG   35.2000 MGI   35.2000 DMG   34.9280 DMG   34.9280 DMG   34.9200 T-A   34.9200 T-A   34.9200 T-A   34.9200 GSP   34.9180 PAS   35.7550 DMG   34.9110 DMG   34.9110 DMG   34.9110 DMG   34.9000 DMG   34.9000 DMG   34.9000 DMG   34.8850 DMG   35.6870 DMG   34.8850 DMG   35.6870 DMG   34.8850 DMG   35.6870	0   118.4650 0   118.9870 0   118.9870 0   118.9760 0   119.5000 0   119.5000 0   118.9700 0   118.9200 0   118.3200 0   118.4810 0   118.930 0   118.3470 0   118.3450 0   118.3450	07/21/1952   07/22/1952   11/15/1961   08/10/1952   03/01/1963   06/09/1928   12/01/1920   01/15/1955   08/13/1952   02/10/1954   06/22/1981   05/23/1857   08/29/1857   01/20/1857   12/24/2000   04/17/1975   05/01/1953   02/23/1939   01/09/1963   06/10/1988   05/08/1939   08/01/1952   10/23/1916   01/023/1916   01/023/1916   01/023/1952   07/11/1999   11/11/1999   11/11/1991   02/23/1939   08/20/1952   07/21/1952   07/24/2013   06/05/1946   08/25/2013   08/26/1952   03/07/1939   11/29/1936   08/26/1952   03/07/1939   11/29/1936   08/26/1952   03/07/1939   11/29/1936   08/26/1952   03/07/1939   11/29/1936   05/28/1955   11/27/1852   03/07/1939   11/29/1936   05/28/1955   01/11/1958   03/17/1946   09/05/1883   12/31/1995   07/27/1972   04/15/1950   05/03/1936   06/11/19/1937	19	3.7 10.7 13.9 0.0 13.9 0.0 0.0 14.5 0.0 0.0 0.0 14.5 0.0 0.0 10.0 10.0 10.0 10.0 10.0 10.0	4.30 4.30 4.60 4.60 4.60 4.60 4.30 4.60 4.30 4.50 4.50 4.50 4.50	0.032 0.046 0.037 0.045 0.027 0.036 0.031 0.036 0.034 0.026 0.027 0.026 0.027 0.033 0.025 0.032 0.032 0.032 0.025 0.027 0.026 0.027 0.027 0.026 0.027 0.026 0.027 0.026 0.027 0.026 0.027 0.026 0.027 0.026 0.027	VI	32.1(51.7) 32.1(51.7) 32.2(51.8) 32.6(52.5) 32.8(52.8) 33.0(53.1) 33.1(53.3) 33.1(53.3) 33.1(53.3) 33.7(54.3) 33.7(65.3) 34.2(65.6) 34.2(65.6) 35.2(56.7) 35.3(56.7) 35.3(60.1) 37.4(60.1) 37.6(60.6) 37.7(60.7) 38.9(62.7) 39.0(62.8) 37.3(60.1) 37.4(60.1) 37.6(60.6) 37.7(60.7) 38.9(62.7) 39.0(62.8) 37.3(60.1) 37.4(60.1) 37.6(60.6) 37.7(60.1) 37.6(60.6) 37.7(60.1) 37.6(60.6) 37.7(60.1) 37.6(60.6) 37.7(60.1) 37.6(60.6) 37.7(60.1) 37.6(60.6) 37.7(60.1) 37.6(60.6) 37.7(60.1) 37.6(60.6) 37.7(60.1) 37.6(60.6) 37.7(60.1) 37.6(60.6) 37.7(60.1) 37.6(60.6) 37.7(60.1) 37.6(60.6) 37.7(60.1) 37.6(60.6) 37.7(60.1) 37.6(60.6) 37.7(60.1) 37.6(60.6) 37.7(60.1) 37.6(60.6) 37.7(60.1) 37.6(60.6) 37.7(60.1) 37.6(60.6) 37.7(60.1)

#### 02224092.OUT

### EARTHQUAKE SEARCH RESULTS

Page 7

							<del></del>		
FILE CODE	LAT. NORTH	LONG. WEST	DATE	TIME (UTC) H M Sec		QUAKE MAG.	SITE ACC. g	SITE    MM    INT.	APPROX. DISTANCE mi [km]
DMG DMG DMG DMG	35.3000 35.7330 36.0800 35.5820 36.0900 34.7170	119.8000  118.2330  118.8200  118.1590  118.8700  118.9670	07/13/1992 01/09/1857 07/10/1943 05/29/1915 07/26/1948 02/11/1948 06/11/1935 10/23/1916	16 0 0.0 31233.0 646 0.0 1750 1.4 32928.3 1810 0.0	0.0 0.0 0.0 4.6 11.7 0.0	4.00  7.90  4.00  5.00  4.50  4.60  4.00  5.50	0.157 0.020 0.034 0.026 0.028	IV	47.2( 75.9) 47.2( 76.0) 47.2( 76.0) 47.2( 76.0) 47.3( 76.1) 47.5( 76.4) 47.6( 76.7) 48.8( 78.6)

\*\*\*\*\*\*\*\*\*\*\*\*\*\*\*

326 EARTHQUAKES FOUND WITHIN THE SPECIFIED SEARCH AREA. -END OF SEARCH-

1800 TO 2023 TIME PERIOD OF SEARCH:

224 years LENGTH OF SEARCH TIME:

THE EARTHQUAKE CLOSEST TO THE SITE IS ABOUT 3.9 MILES (6.3 km) AWAY.

LARGEST EARTHQUAKE MAGNITUDE FOUND IN THE SEARCH RADIUS: 7.9


LARGEST EARTHQUAKE SITE ACCELERATION FROM THIS SEARCH: 0.246 g


COEFFICIENTS FOR GUTENBERG & RICHTER RECURRENCE RELATION: a-value= 3.420 b-value= 0.819

beta-value= 1.887

#### \_\_\_\_\_ TABLE OF MAGNITUDES AND EXCEEDANCES:

Earthquake	Number of Times	Cumulative
Magnitude	Exceeded	No. / Year
4.0 4.5 5.0 5.5 6.0 6.5 7.0	326 128 41 17 8 3	1.46188 0.57399 0.18386 0.07623 0.03587 0.01345 0.01345

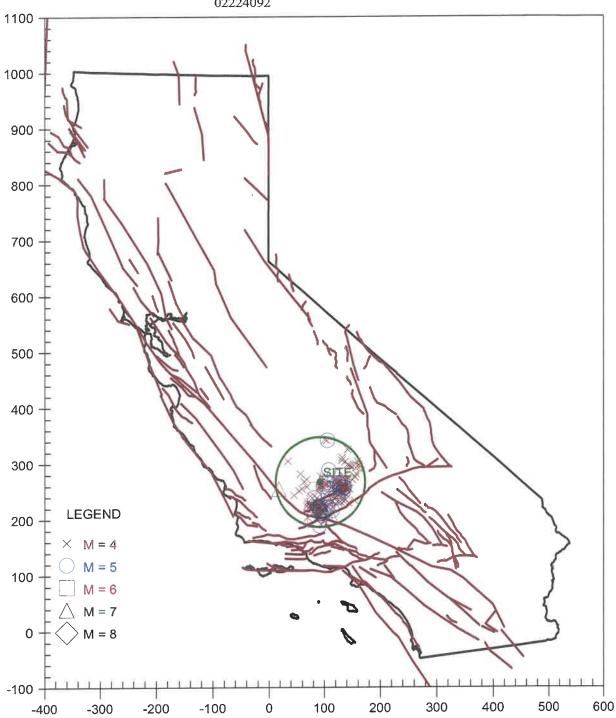

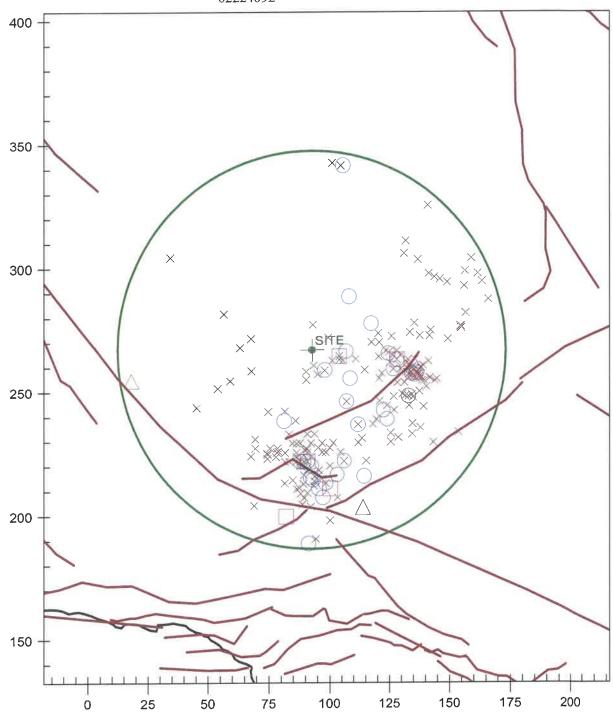

\*\*\*\*\*\*\*\*\* EQSEARCH Version 3.00 \*\*\*\*\*\*

ESTIMATION OF PEAK ACCELERATION FROM CALIFORNIA EARTHQUAKE CATALOGS

JOB NUMBER: 02224092

DATE: 08-14-2024

JOB NAME: 02224092

EARTHQUAKE-CATALOG-FILE NAME: ALLQUAKE.DAT

MAGNITUDE RANGE:

MINIMUM MAGNITUDE: 5.00 MAXIMUM MAGNITUDE: 9.00

SITE COORDINATES:

SITE LATITUDE: 35.4070 SITE LONGITUDE: 118.9721

SEARCH DATES:

START DATE: 1800 END DATE: 2023

SEARCH RADIUS:

100.0 mi 160.9 km

ATTENUATION RELATION: 3) Boore et al. (1997) Horiz. - NEHRP D (250)
UNCERTAINTY (M=Median, S=Sigma): M Number of Sigmas: 0.0
ASSUMED SOURCE TYPE: DS [SS=Strike-slip, DS=Reverse-slip, BT=Blind-thrust]
SCOND: 0 Depth Source: A
Basement Depth: 5.00 km Campbell SSR: Campbell SHR:

COMPUTE PEAK HORIZONTAL ACCELERATION

MINIMUM DEPTH VALUE (km): 0.0

Page 1

Page	1							<b></b> _	
FILE CODE	:	   LONG.   WEST	DATE	TIME (UTC) H M Sec		QUAKE	SITE ACC. g	SITE    MM    INT.	APPROX. DISTANCE mi [km]
DMG	35.3830   35.4000   35.3000   35.3000   35.5000   35.5000   35.3330   35.3670   35.3670   35.3670   35.3150   35.3150   35.3150   35.3110   35.3150   35.3110   35.3150   35.310   36.000   34.920   35.710   35.710   35.710   35.710   35.710   35.710   35.710	118.8500   118.8170   118.8000   118.8170   118.8000   118.7000   119.1040   118.6230   118.6000   118.5830   118.6500   118.6530   118.6530   118.6330   118.6330   118.9330   118.9330   118.9330   118.9330   118.9330   118.9330   118.9330   118.9330   118.9760   119.9760   119.9760	08/22/1952   07/29/1952   07/29/1952   12/23/1905   07/23/1952   06/30/1926   01/06/1905   05/28/1993   09/29/2004   07/31/1952   07/23/1952   07/23/1952   07/21/1952   07/21/1952   07/25/1952   07/25/1952   07/21/1952   07/23/1952   07/23/1952   07/23/1952   07/23/1952   07/23/1952   07/23/1952   07/23/1952   07/21/1952   07/23/1952   07/21/1952   07/23/1952   07/21/1952   07/	7 347.0 8 146.0   2223 0.0   1317 5.0   1331 0.0   1430 0.0   044740.6   225454.2   12 9 9.0   31923.0   03832.0   194122.0   151358.0   141948.0   194323.7   1313 8.2   174244.0   19 944.6   1557 0.0   12 531.0   233349.0   115214.0   12 2 0.0   181351.0   75319.0   235243.0   121936.0   75319.0   235243.0   121936.0   75319.0   235243.0   121936.0   235243.0   2	0.0 0.0 0.0 0.0 0.0 0.0 0.0 0.0	6.10 5.10 5.00 5.70 5.00 6.00	0.034 0.043 0.045 0.036 0.059 0.030 0.031 0.034 0.032 0.035 0.031 0.032	IX	6.0( 9.6) 7.1( 11.4) 8.7( 14.1) 12.2( 19.6) 15.8( 25.4) 16.5( 26.7) 19.3( 31.7) 21.6( 34.7) 22.1( 35.5) 22.2( 35.7) 23.8( 38.4) 26.1( 42.6) 27.4( 44.2) 27.5( 44.2) 27.5( 44.2) 27.5( 44.2) 27.6( 45.3) 28.2( 45.4) 28.2( 45.4) 29.2( 46.9) 29.3( 47.1) 32.2( 51.8) 33.7( 54.3) 34.5( 55.6) 35.2( 56.7) 37.3( 60.1) 41.8( 67.2) 47.2( 76.0) 48.8( 78.6) 52.8( 85.0) 54.7( 88.1) 56.2( 90.1) 57.4( 92.3) 57.8( 93.4) 57.8( 93.4) 57.8( 93.4) 57.8( 93.4) 57.8( 93.4) 57.8( 93.4) 57.8( 93.4) 57.8( 93.4) 57.8( 93.4) 57.8( 93.4) 57.8( 93.4) 57.8( 93.4) 57.8( 93.4) 57.8( 93.4) 57.8( 93.4) 57.8( 93.4) 57.8( 93.4) 57.8( 93.4) 57.8( 93.4)

Page 2

Page 2						. <b></b>		
FILE LAT.	LONG.	   DATE	TIME   (UTC)   H M Sec	  DEPTH   (km)		SITE ACC. g	SITE    MM    INT.	APPROX. DISTANCE mi [km]
GSB   34.3790   GSP   34.3770   GSP   34.3780   GSP   34.5000   DMG   35.7500   DMG   34.4110   DMG   34.4110   DMG   34.4110   DMG   34.4110   DMG   34.4110   GSP   34.3260   GSP   35.7660   GSP   35.7660   GSP   35.7660   GSP   34.3000   DMG   34.3000   DMG   34.3000   DMG   35.8000   DMG   34.3000   DMG   34.3000   GSP   36.0750   DMG   34.3000   GSP   36.0670   DMG   34.3000   GSP   36.7000   DMG   34.3000   DMG   DMG   DMG   DMG   DMG   DMG   DMG   DMG	118.7110   118.6980   118.6720   118.6180   117.7610   119.6700   118.1980   120.2500   118.4010   118.4010   118.4010   118.6980   117.6620   117.6620   117.6390   117.6390   117.6390   118.5790   118.5790   118.5790   118.5790   118.5790   118.5790   118.5790   118.5790   118.5790   119.7000   119.7000	06/26/1995   01/19/1994   01/18/1994   04/26/1997   01/19/1994   10/19/1961   06/01/1893   08/23/1952   03/10/1922   02/09/1971   02/09/1971   02/09/1971   02/09/1971   01/17/1994   08/17/1995   01/07/1996   09/20/1995   08/04/1883   01/29/1994   04/04/1893   07/01/1941   01/17/1994   08/18/1922   03/25/1806   12/28/1939   06/08/1934   06/05/1934   06/05/1934   06/05/1934   06/05/1934   06/05/1934   06/05/1934   06/05/1934   06/05/1934   06/07/10/1917   07/09/1917   07/10/1917   07/10/1917   07/10/1917   07/09/1917   07/03/1925   06/29/1925   07/03/1925   06/29/1925   07/03/1925   02/14/1987   11/19/1927   11/19/1927   11/19/1927	210928.6   004308.9   103730.7   211144.9   5 943.9   12 0 0.0   10 9 7.1   112120.0   14 1 8.0   14 244.0   14 041.8   141028.0   233330.7   223959.0   143253.1   232736.3   12 156.0   112036.0   112036.0   112036.0   1232736.3   12 156.0   1232736.3   12 156.0   1232736.3   12 156.0   1232736.3   12 156.0   1232736.3   1230754.8   204602.4   512 0.0   8 0 0.0   121538.0   447 0.0   2148 0.0   430 0.0   144346.7   171524.2   0 0 0.0   1423 4.1   225453.4   212012.3   123055.4   043 0.0   2238 0.0   045 0.0   2222 0.0   201724.1   21 6 0.0   003646.8   431 0.0   14216.0   1638 0.0   144216.0   1638 0.0   144216.0   172650.8   332 0.0	14.0 11.0	5.50 5.20 5.20 5.20 5.20 5.20 5.20 5.20 5.30 6.30 5.40 5.40 5.40 5.40 5.20 5.40 5.20 5.30 5.40 5.30 5.40 5.30	0.032 0.027 0.025 0.025 0.025 0.027 0.024 0.024 0.036 0.036 0.049 0.028 0.029 0.029 0.023 0.023 0.023 0.022 0.023 0.022 0.025 0.037 0.025	\ \ \ \ \ \ \ \ \ \ \ \ \ \ \ \ \ \ \	72.0(115.9) 72.5(116.7) 72.8(117.1) 73.7(118.5) 73.8(118.8) 74.0(119.1) 75.3(121.3) 75.6(121.6) 76.0(122.3) 76.0(122.3) 76.0(122.3) 76.2(122.7) 77.8(125.3) 78.3(126.0) 78.7(126.7) 79.3(127.6) 79.3(127.6) 79.3(127.6) 79.7(128.3) 79.8(128.4) 79.8(128.4) 79.8(128.5) 80.9(130.2) 80.9(130.2) 80.9(130.2) 80.9(130.2) 80.9(130.2) 81.4(130.9) 83.1(133.8) 83.4(134.1) 83.4(134.3) 83.9(135.0) 85.9(138.3) 86.7(139.6) 87.3(140.4) 87.5(140.8) 87.6(140.9) 87.3(140.4) 87.5(144.3) 88.8(143.0) 89.5(144.1) 89.7(144.3) 89.7(144.3) 89.7(144.3) 89.7(144.3) 89.7(144.3) 89.7(144.3)

#### EARTHQUAKE SEARCH RESULTS \_\_\_\_\_\_

Page 3

FILE	!	LONG.	   DATE	TIME (UTC) H M Sec		  QUAKE    MAG.	SITE ACC. g	SITE    MM    INT.	APPROX. DISTANCE mi [km]
COL MGI BRK MGI DMG GSP DMG BRK BDMG BRK BDMG DMG BRK BDMG DMG BRK BDMG DMG T-A BRK DMG BRK DMG BRK BBC DMG BRK BBC DMG BRK BC BRC BRC BRC BRC BRC BRC BRC BRC BRC	34.8000   36.2200   35.5000   35.9300   35.9500   36.3880   36.1700   36.2200   34.0650   34.1000   35.9530   35.9530   36.2400   35.9530   36.2400   36.5800   36.5	120.4000   120.2600   120.6000   120.4800   120.4700   117.8580   120.3200   117.8610   120.2900   119.0350   119.4000   120.5000   120.5000   120.5000   120.5000   120.5000   120.5000   120.5000   120.5000   120.6700   118.0700   119.0000   120.3800   118.3000   120.4000   119.0000   119.0000   120.7000	   12/12/1908   109/09/1983   101/01/1830   11/16/1934   11/16/1956   10/01/2009   12/27/1926   10/03/2009   05/02/1983   05/02/1983   05/02/1983   05/19/1893   06/28/1966   05/09/1983   06/28/1966   03/03/1901   02/02/1881   06/29/1966   07/06/1917   08/13/1882   04/18/1872   12/21/1812   05/17/1872   00/00/1830   12/17/1852   06/28/1991   07/25/1983   08/17/1896   07/25/1983   09/24/1827   12/14/1912   12/07/1906   07/22/1983	0 0 0 0 0 0 1626 0 0 0 100124 7 919 0 0 0 11600 3 23 4239 0 144557 3 0 35 0 0 0 42613 4 24912 0 171004 0 4 856 2 745 0 0 0 110 0 0 0 0 0 0 195325 9 11 1 0 0 0 0 0 0 195325 9 11 1 0 0 0 0 0 0 0 0 0 0 0 0 0 0 0 0	0.0 0.0 0.0 0.0 0.0 0.0 0.0 0.0 0.0 0.0	MAG	0.030 0.025 0.020 0.020 0.020 0.020 0.023 0.028 0.050 0.026 0.026 0.022 0.021 0.021 0.026 0.027 0.020 0.029 0.020 0.029 0.020 0.020 0.021 0.021 0.021 0.021 0.021 0.021 0.020 0.021 0.020 0.021 0.021 0.021 0.020 0.021 0.020 0.021 0.021 0.020 0.021 0.021 0.021 0.021 0.021 0.021 0.020 0.021 0.020 0.021 0.020 0.020 0.021 0.021 0.020 0.031 0.031 0.031 0.033 0.		90.9(146.3) 91.4(147.1) 91.8(147.7) 92.0(148.0) 92.0(148.1) 92.1(148.1) 92.1(148.1) 92.1(148.2) 92.7(149.2) 92.7(149.2) 92.7(149.2) 93.4(150.4) 93.5(150.5) 93.5(150.5) 93.7(150.8) 94.1(151.4) 94.9(152.8) 94.1(151.4) 94.9(152.8) 95.1(153.0) 95.4(153.5) 95.4(153.5) 95.4(153.5) 95.6(153.9) 95.7(154.0) 96.3(154.9) 96.3(154.9) 96.3(154.9) 96.3(155.0) 96.4(155.1) 96.8(155.8) 97.2(156.4) 97.2(156.4) 97.2(156.4) 97.7(157.2)
MGI MGI DMG BRK	34.6000 34.6000 34.1180	120.4000 120.4000 1119.7020	07/28/1902   08/01/1902   07/05/1968   07/09/1983	657 0.0 330 0.0 04517.2	0.0 0.0 5.9	6.30 6.30 5.20	0.038 0.038 0.022	V   V   IV   IV	98.1(157.9) 98.1(157.9) 98.2(158.0) 99.3(159.8)

\*

-END OF SEARCH- 144 EARTHQUAKES FOUND WITHIN THE SPECIFIED SEARCH AREA.

1800 TO 2023 TIME PERIOD OF SEARCH:

224 years LENGTH OF SEARCH TIME:

THE EARTHQUAKE CLOSEST TO THE SITE IS ABOUT 6.0 MILES (9.6 km) AWAY.

LARGEST EARTHQUAKE MAGNITUDE FOUND IN THE SEARCH RADIUS: 7.9

LARGEST EARTHQUAKE SITE ACCELERATION FROM THIS SEARCH: 0.246 g


COEFFICIENTS FOR GUTENBERG & RICHTER RECURRENCE RELATION:


a-value= 1.570 b-value= 0.401

beta-value= 0.923

## TABLE OF MAGNITUDES AND EXCEEDANCES:

Earthquake	Number of Times	Cumulative
Magnitude	Exceeded	No. / Year
4.0 4.5 5.0 5.5 6.0 6.5 7.0 7.5	144 144 144 56 23 8 5	0.64574 0.64574 0.64574 0.25112 0.10314 0.03587 0.02242 0.00897

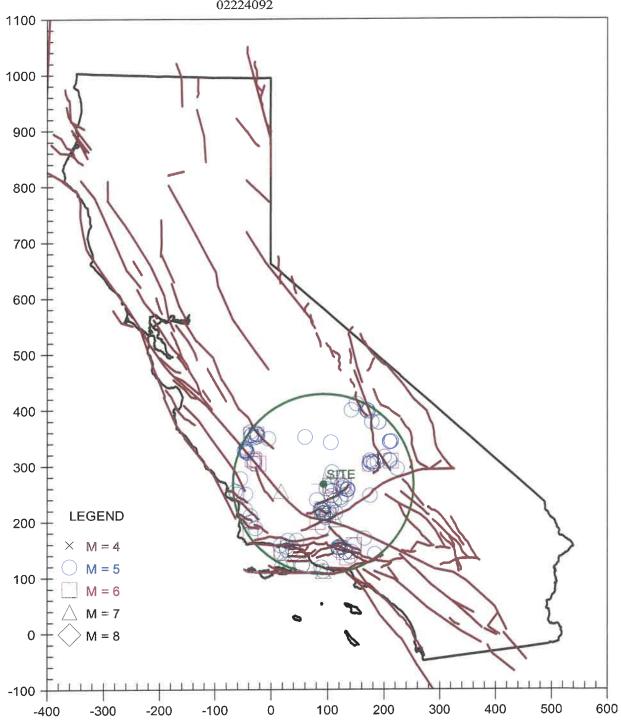

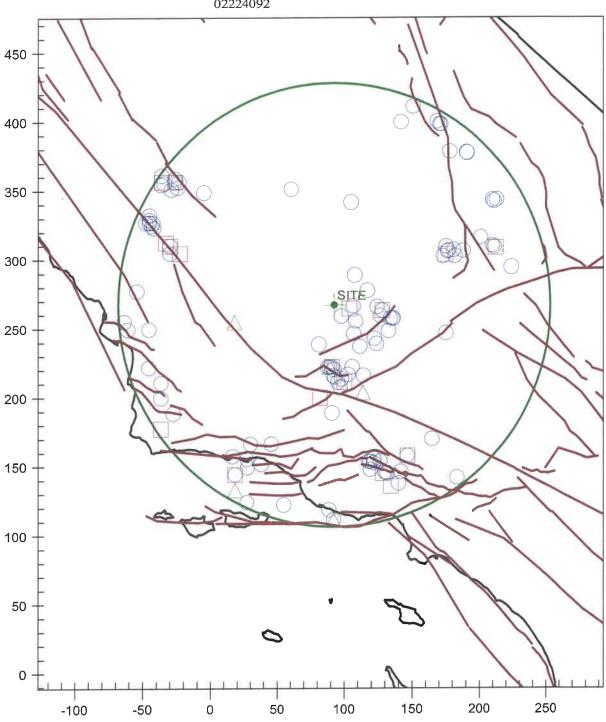

# REFERENCES AND BACKGROUND SOURCES 022-24092-Bakersfield College Pool Equipment Building

Association of Engineering Geologists, 2001, Engineering Geology Practice in Northern California, Special Publication 12 and California Geological Survey Bulletin 210.

Bartow, J.A., and Doukas M.P., 1978, Preliminary Geologic Map of the Southeastern Border of the San Joaquin Valley, California: U.S. Geol. Survey Miscellaneous Field Studies Map MF-944, 1:125,000.

Bartow, J.A. 1983, The Kern River Formation, Southeastern San Joaquin Valley, California,: US Geological Survey Bulletin 1529-D.

Bartow, J.A. 1984, Geologic Map and Cross Sections of the Southeastern Margin of the San Joaquin Valley, California: US Geological Survey Miscellaneous Investigation Series Map I-1496.

Bartow, J.A., 1991, The Cenozoic Evolution of the San Joaquin Valley, California: U.S. Geological Survey Professional Paper 1501, 40p.

Bennett, J.H., and Sherbrune, R.W., editors, 1983, *The Coalinga, California Earthquakes*, Special Publication 66, California Division of Mines and Geology.

California Building Standards Commission, 2016, California Code of Regulations, Title, 24, California Building Code, 2016 edition, Whittier, California

California Geological Survey, Note 48, Checklist for the Review of Engineering Geology and Seismology Reports for California Public Schools, Hospitals, and Essential Services Buildings, October 2013.

California Geological Survey (CGS), 2008, Guidelines for Evaluating and Mitigating Seismic Hazards in California, Special Publication 117A, 102p.

Castle, R.O., Church, J.P., Yerkes, R.F., and Manning, J.C., 1983, *Historical Surface Reformation Near Oildale, California*, U.S. Geological Survey Professional Paper 1245.

City of Bakersfield, 2002, General Plan, Safety Element, Chapter 8, 24p.

City of Bakersfield, 2002, Metropolitan Bakersfield General Plan Update, EIR, Geologic and Seismic Hazards, Section 4.6, 19p.

City of Bakersfield, 2009, Metropolitan Bakersfield General Plan Update, Safety Element, Section 2.6, 14p.

Croft, M.G., 1972 Subsurface Geology of the Late Tertiary and Quarternary Water Bearing Deposits of the Southern Part of the San Joaquin Valley, California: Contributions to the Hydrology of the United States, U.S. Geological Survey Water Supply Paper 1999 H, p.1-29.

Federal Emergency Management Agency, 2008, FIRM Flood Insurance Rate Map, Kern County California and Incorporated Areas, Map Number 06029C1840E and 06029C1837E, effective date: September 26, 2008.

Hart, E.W. and Bryant, W.A., Revised 2007, Fault-Rupture Hazard Zones in California: Alquist-Priolo Earthquake Fault Zoning Act with Index to Earthquake Fault Zones Maps, California Geological Survey, Special Publication 42, 42p.

Hilton, GS; Klausing, RL; Kunkel, F, 1963, Geology of the Terra Bella-Lost Hills Area, San Joaquin Valley, California: U.S. Geological Survey Open File Report 63-47.

Jennings, C.W. and Bryant W.A., 2010, Fault Activity Map of California, California Geological Survey, California Geologic Data Map No. 6.

Kern County Council of Governments, 1974, Safety and Seismic Safety Elements, Technical Appendix, Geology and Earthquake Hazards.

Kern County Council of Governments, 1974, Seismic Hazard Atlas, Gosford Quadrangle, Kern County, California 1:24,000.

Kern County Planning Commission, 1975, Seismic Safety and Safety Element of the Kern County General Plan, Kern County Planning Department, Advance Planning Division.

Kern County Planning Commission, 2007, Safety Element of the Kern County General Plan, Kern County Planning Department.

Page, R.W., 1986, Geology of the Fresh Groundwater Basin of the Central Valley, California: U.S. Geological Survey Professional Paper 1401-C.

Rymer, M.J., and Ellsworth, W.L., editors, 1990, *The Coalinga, California, Earthquake of May 2, 1983, U.S.* Geological Survey Professional Paper 1487.

Smith, A.R., 1964 Geologic Map of California, Olaf P. Jenkins Edition, Bakersfield sheet: California Div. Mines and Geology., California, scale 1:250,000.

Smith, T.C., 1983, Kern Front, New Hope and Premier Faults, Kern County, California, California Division of Mines and Geology Fault Evaluation Report 143.

Smith, T.C., 1984, Faults East of Bakersfield, Kern County, California, includes Oil Center and Rio Bravo Ranch Quadrangles, California Division of Mines and Geology Fault Evaluation Report 143.

Smith T.C., 1984, Wheeler Ridge and Pleito Fault Systems, Southwestern Kern County, California, California Division of Mines and Geology Fault Evaluation Report 150.

State of California, Department of Water Resources, Historical Groundwater Levels in Kern County, Internet Site, <a href="http://well.water.ca.gov/">http://well.water.ca.gov/</a>

Southern California Earthquake Center, University of Southern California 1999, Recommended Procedures for Implementation of DMG Special Publication 117 Guidelines for Analyzing and Mitigation Liquefaction in California.

Tokimatsu, K., and Seed, H. Bolton, 1987, Evaluation of Settlements in Sands due to Earthquake Shaking: ASCE Journal of Geotechnical Engineering, vol. 113, no. GT8, p. 861-878.

Toppozada, T., Branum, D., Peterson, M., Hallstrom, C. Cramer, C., Reichle, M., 2000 Epicenters of and Areas Damaged by M>5 California Earthquakes 1800-1999, California Geological Survey, Map Sheet 49.

United States Geological Survey, Fault Parameters, Internet Site http://geohazards.usgs.gov/.

United States Geological Survey, Topozone-Topographic Maps- https://www.topozone.com/California/

Williamson, A.K., Prudic, D.E. Swain, L.A., 1989, Ground-Water Flow in the Central Valley, California: U.S. Geological Survey Professional Paper 1401-D, 127 p.

Youd, T. Leslie., Hansen, Corbett M., and Bartlett, Steven F., 2002, *Revised Multilinear Regression Equations for Prediction of Lateral Spread Displacement:* ASCE Journal of Geotechnical and Geoenvironmental Engineering, vol. 128, no. 12, December 2002 issue, p. 1007-1017.

### **ADDENDUM ACKNOWLEDGEMENT**

The bidder or proposer must complete and sign this form and submit it with each bid or proposal.

Project Name: Bakersfield College Combined Gym & Fieldhouse - Pool Equipment Building

The undersigned hereby acknowledges receipt of the Addendum and has taken the information contained therein into full consideration in the formulation of each bid or proposal.

Company Name:		
Printed Name:		
Signature:	Date:	

ISSUED: OCTOBER 15, 2025