

DOCUMENT 00 9111

ADDENDUM NO. FIVE

January 28, 2025

COUNTY OF KERN
GENERAL SERVICES

Hart Memorial Park Adventure Play Area

6952 Lake Road, Bakersfield, CA 93308

1650.7014-21

- Item No. 1:** Refer to Project Manual, Specification Section 32 3300 "Site Furnishings", Part 2 - Products, Item 2.5 "Playground Equipment". Delete existing text and replace with the following:
- A. Game Time equipment coordinated through Great Western Recreation or approved equal. Contact: (435) 245-5055 (info@gwpark.com). Website www.gametime.com". Installation of all playground equipment shall be per manufacturer's instructions and recommendations. Provide all accessories required for complete installation.
 - B. Play equipment is a deferred approval. Contractor and/or manufacturer shall provide design drawings and calculations signed by a registered engineer in the state of California for all play equipment, foundations, footings and connection of equipment to footings. Contractor to submit drawings and calculations to be reviewed and approved by the Kern County Building Department for issuance of building permit. Owner will pay permitting fees only.
- Item No. 2:** Refer to Project Manual, Specification Section 32 3300 "Site Furnishings", Part 2 - Products, Item 2.6 "Splash Pad Equipment". Delete existing text and replace with the following:
- A. Water Odyssey Splash Pad equipment coordinated through Fountain People or approved equal. Contact: (512) 392-1155. Website www.fountainpeople.com". Installation of all splash pad equipment shall be per manufacturer's instructions and recommendations. Provide all accessories required for complete installation.
 - B. Splash pad equipment is a deferred approval. Contractor and/or manufacturer shall provide design drawings and calculations signed by a registered engineer in the state of California for all play equipment, foundations, footings and connection of equipment to footings. Contractor to submit drawings and calculations to be reviewed and approved by the Kern County Building Department for issuance of building permit. Owner will pay permitting fees only.
- Item No. 3:** Add attached site plan drawings SP-1, SP-2 and "Equipment list" document dated 1/28/2025. Drawings and document provide playground equipment and splash pad equipment part numbers, quantities, footing sizes, and locations.

Item No. 4: Refer to Project Manual, Specification Section 32 3300 "Site Furnishings", Part 2 - Products, Item 2.7 "Splash Pad Equipment Enclosure". Delete existing text and replace with the following:

- A. AquaWorx standalone cabinet (model #AWCB-1) coordinated through Great Western Recreation or approved equal. Contact: (435) 245-5055 (info@gwpark.com). Website www.gametime.com. Installation of equipment enclosure shall be per manufacturer's instructions and recommendations. Provide all accessories required for complete installation.

The following Addenda were issued, modifying the Project Manual:

Addendum No. 1, issued on **October 25, 2024**
Addendum No. 2, issued on **December 9, 2024**
Addendum No. 3, issued on **December 18, 2024**
Addendum No. 4, issued on **January 16, 2025**
Addendum No. 5, issued on **January 28, 2025**



Cesar Juarez, Supervising Engineer
Construction Services Division

Contractor

Signature

Date

Name/Title

END OF DOCUMENT

Equipment List - 1/28/2025

Qty.	Part #	Description
PLAY EQUIPMENT		
1	RDU	GameTime - Custom 5-12 Playground - Drawing Reference #114137-01-Opt 1
1	5179	GameTime - Welcome Sign (5-12)
1	RDU	GameTime - Custom 2-5 Playground - Drawing Reference #114137-01-Opt 1
1	5178	GameTime - Welcome Sign (2-5)
1	RDU	GameTime - Swings - Drawing Reference #114137-01-Opt 1
1	564	GameTime - Curved Balance Beam
1	3249	GameTime - Harmonic Chimes (set of 7)
1	3256	GameTime - Cantata Chimes
1	3259	GameTime - Concert Trio
1	4677	GameTime - Melody Chimes
1	5058	GameTime - Arch Swing (Galv)
1	6262	GameTime - Inclusive Whirl - Basic
1	38004	GameTime - Frog Climber
1	38208	GameTime - Cattail Spinner
1	38230	GameTime - Log Balance Beam
1	5941SP	GameTime - VistaStar 1
1	6245	GameTime - RoxAll See Saw
1	6757RP	GameTime - Gateway Link (2-Deck Span)
1	4105RP	GameTime - Ripple Flare Climber
14	T964-S6	UltraSite - 6' CHARLESTON BENCH, WITH BACK SLAT - THERMO FRAME
2	TEX-55	UltraSite - 55 GALLON TRASH RECEPTACLE ONLY, DIAMOND - THERMOPLASTIC
2	TFTR-55-08	UltraSite - 55 GALLON ROLLED FLAT TOP WITH A 8" OPENING - THERMOPLASTIC UNDETERMIN
2	01-05-0130	UltraSite - RECYCLE Decal FT series
2	TEX-55	UltraSite - 55 GALLON TRASH RECEPTACLE ONLY, DIAMOND - THERMOPLASTIC
2	TFTR-55-08	UltraSite - 55 GALLON ROLLED FLAT TOP WITH A 8" OPENING - THERMOPLASTIC UNDETERMIN
2	01-05-0135-	UltraSite - TRASH decal FT series
2	P238-V6	UltraSite - 6' EXTRA HEAVY DUTY TABLE, DIAMOND - PC FRAME
1	P238HS-V6	UltraSite - 6' SINGLE SIDED EXTRA HEAVY DUTY ADA TABLE, DIAMOND - PC F
SPLASHPAD EQUIPMENT		

1	SPLASHPAD	Fountain People - Splash Pad Play Features -
1	F2052	Fun Forms™ Rocky Rain Aqua Sprayer
4	F2126	Fun Forms™ Large Rock Aqua Sprayer
4	W006C	Aqua Arch™ Water Conserving
4	W057	Water Sprout™
3	W280	Popp Dropp™
1	F1011	Fun Forms™ Big "Double" Bend Slide
1	W004C	Daddy Long Legs™ Water Conserving
2	W036C	Baby Long Legs™
1	F1130	Fun Forms™ Hollow Log Slide
1	W322	Cattail Group™
1	W009	Touch & Go™ Bollard



COUNTY OF KERN
GENERAL SERVICES
DIVISION
OF THE
COUNTY ADMINISTRATIVE OFFICE
1115 TRUXTUN AVENUE
BAKERSFIELD, CALIFORNIA

PROJECT

HART PARK
PROP 68
IMPROVEMENTS

LEVEE & LAKE ROAD
BAKERSFIELD, CA
93308

APPROVED BY:
COUNTY BOARD OF SUPERVISORS

CHAIRMAN BOARD OF SUPERVISORS DATE

RECOMMENDED FOR APPROVAL
DEPARTMENT

DIRECTOR DATE

RECOMMENDED FOR APPROVAL
GENERAL SERVICES DIVISION

CHIEF GENERAL SERVICES OFFICER DATE

THESE DRAWINGS, SPECIFICATIONS, DESIGN IDEAS AND ARRANGEMENTS ARE AND SHALL REMAIN THE PROPERTY OF THE CONSTRUCTION SERVICES DIVISION, COUNTY OF KERN. NO PART THEREOF SHALL BE COPIED, ELECTRONICALLY, MODIFIED, DISCLOSED TO OTHERS OR USED IN CONNECTION WITH ANY WORK OR PROJECT OTHER THAN THE SPECIFIC PROJECT FOR WHICH THEY HAVE BEEN PREPARED AND DEVELOPED WITHOUT THE EXPRESS WRITTEN PERMISSION OF THE CONSTRUCTION SERVICES DIVISION, COUNTY OF KERN. VISUAL CONTACT WITH THESE DRAWINGS OR SPECIFICATIONS SHALL CONSTITUTE CONCLUSIVE EVIDENCE OF ACCEPTANCE OF THESE RESTRICTIONS. USE OF THESE DOCUMENTS FOR THE DEVELOPMENT OF ADDITIONAL AS-BUILT, CLARIFICATIONS OR EQUIPMENT AND MATERIAL LAYOUTS SHALL REMAIN THE SOLE RESPONSIBILITY OF THE CONTRACTOR AND CONSTRUCTION SERVICES ACCEPTS NO RESPONSIBILITY FOR ANY INACCURACIES FOUND IN THE DEVELOPMENT OF THESE INSTRUMENTS OF SERVICE.

CONSULTANT STAMP

DATE REV DESCRIPTION

DATE 1/28/2024

DESIGNED BY

DRAWN BY

CHECKED BY

JOB NO. 1650,7014-21

HART PARK PROP 68 IMPROVEMENTS

SITE PLAN






SHEET NO.

SP-1

DRAWING FILE

20MMVIO

FOOTING SCHEDULE			
TYPE	DIAMETER	DEPTH*	QTY.
A	1'-6"	2'-6"	63
B	1'-2"	2'-6"	51
C	2'-0"	4'-0"	4
E	1'-2"	3'-0"	2
K	3'-0"	2'-6"	1
M	2'-0"	3'-6"	1
N	1'-6"	3'-6"	27
*DEPTH IS MEASURED FROM FINISHED GRADE			

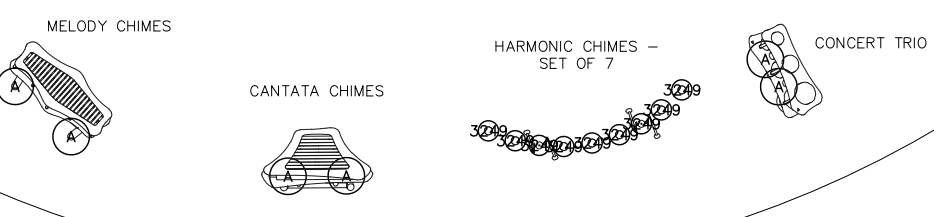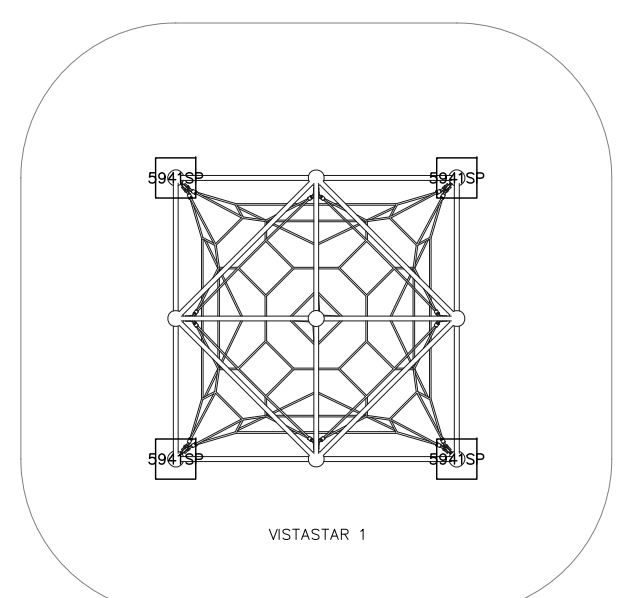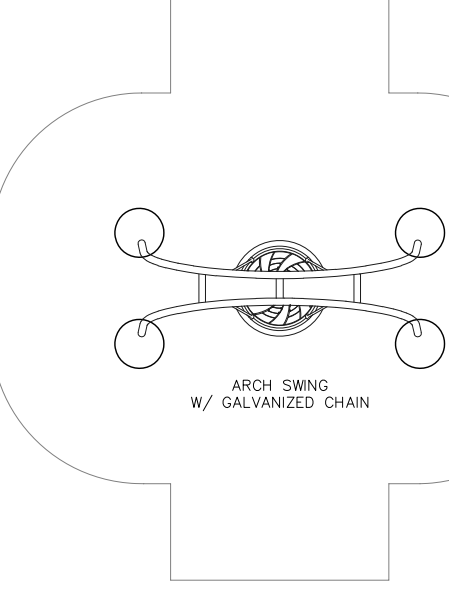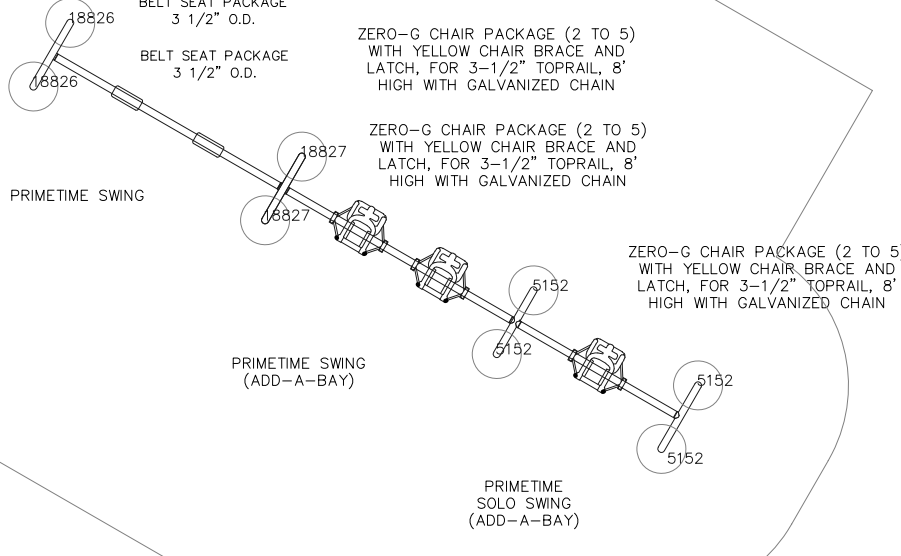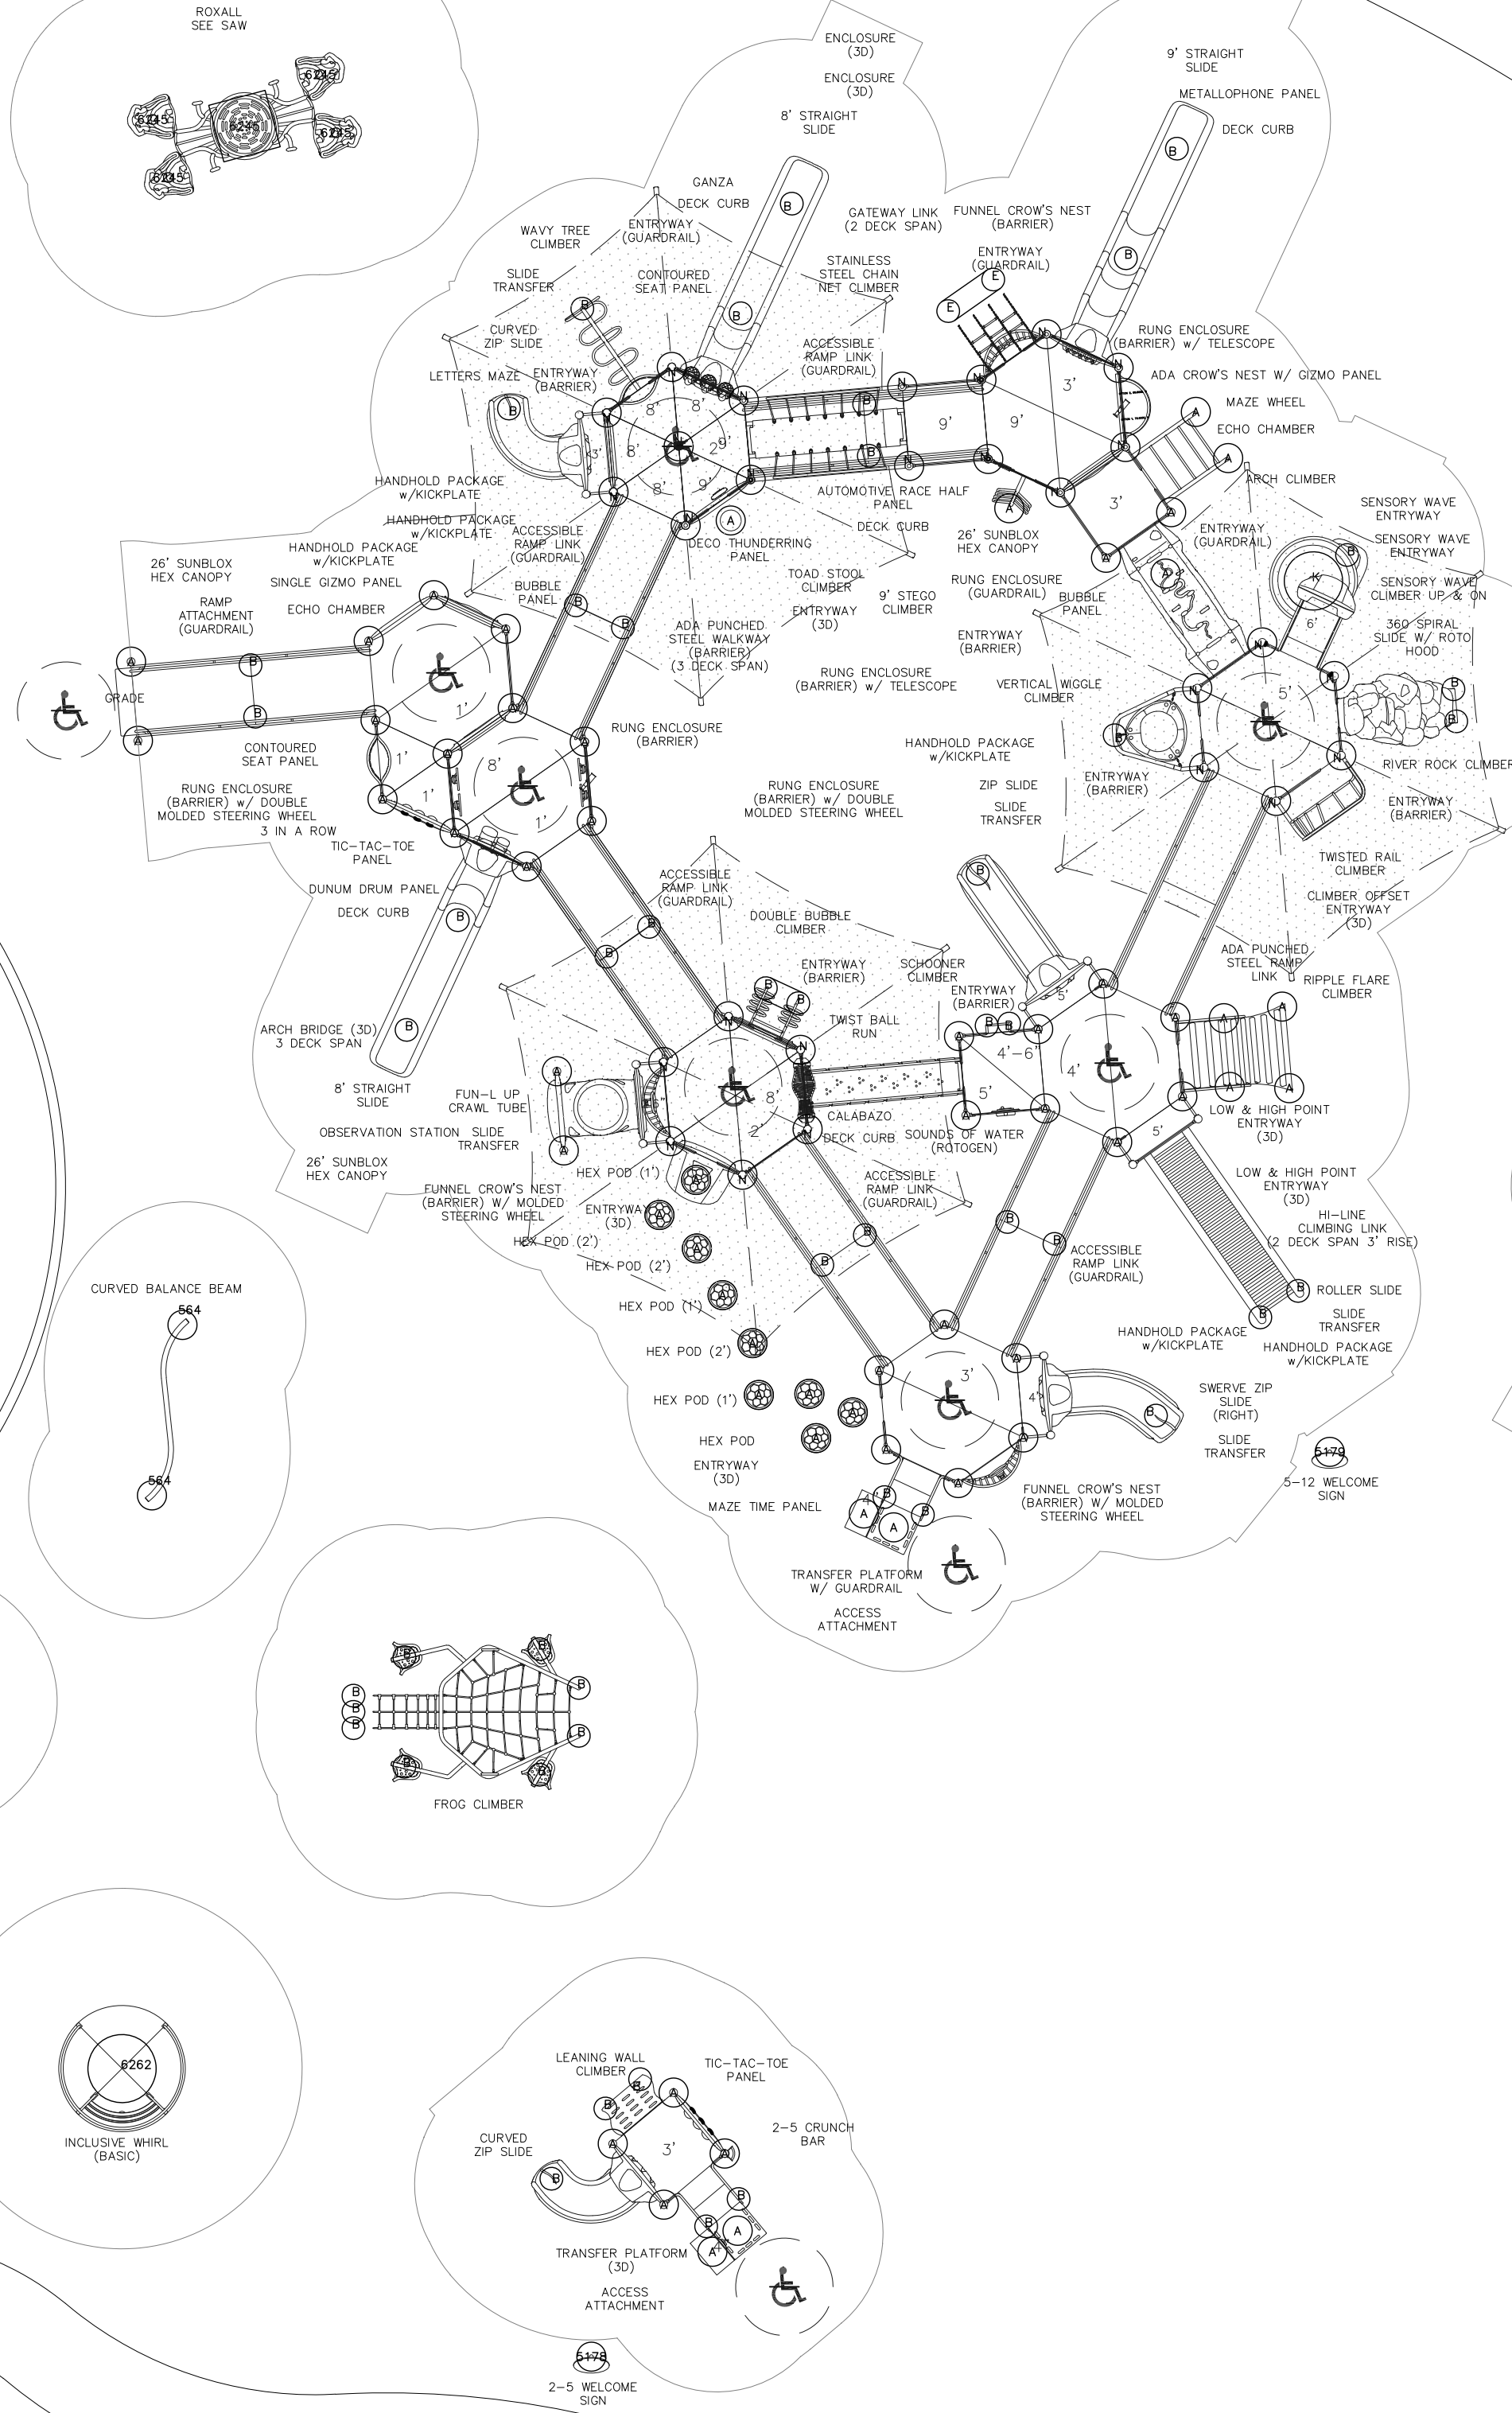

REFER TO SHEET SP-2 FOR
SPLASH PAD EQUIPMENT
LOCATIONS

SITE PLAN - PLAY EQUIPMENT - DRAWING REFERENCE #114137-01-Opt 1

NTS

ITEM	FEATURE DESCRIPTION	QTY
F1011	BIG "DOUBLE" BEND AQUA SLIDE - LARGE DUAL 16 GPM @ 3 PSI	1
F1130	HOLLOW LOG AQUA SLIDE - SMALL 8 GPM @ 3 PSI	1
F2052	ROCKY RAIN AQUA SPRAYER 18 GPM @ 5 PSI	1
FFLRS W24084	CUSTOM FUN FORM LARGE ROCK SPOUT 4 (16) GPM @ 5 PSI	4
W004C	DADDY LONG LEGS 10' HIGH 9 GPM @ 6 PSI	1
W006C	AQUA ARCH 6' HIGH - 10' THROW 3 (12) GPM @ 4 PSI	4
W036C	BABY LONG LEGS 10' HIGH 6 (12) GPM @ 6 PSI	2
W057	WATER SPROUT 2' HIGH - 6' SPREAD 4 (16) GPM @ 1 PSI	4
W280	POPP DROPP 4' HIGH 3 (9) GPM @ 7 PSI	3
W322	CATTAIL GROUP	1
	FAT CAT 9 GPM @ 8 PSI	
	TALL LEAF 7.5 GPM @ 8 PSI	
	SHORT LEAF 7.5 GPM @ 8 PSI	
W009	TOUCH N' GO HARD-WIRED	1
W200	PLAIN DRAIN 50 GPM FLOW RATE EA	4

TOTAL: 140 GPM



NOTES:
1. THIS DRAWING IS DIAGRAMMATIC IN NATURE. LOCATIONS RECOMMENDED FOR PLAY COMPONENTS AND DRAINS ARE APPROXIMATE. PIPING AND CONDUIT RUNS ARE SCHEMATIC. JOB CONDITIONS AND LOCAL CODES MUST DETERMINE FINAL ROUTING.
2. WET DECK AREA MUST BE POURED AND FORMED SO THAT WATER SHED AREA SLOPES TOWARD DRAINS.

3754 SQ FT



SITE PLAN

ABOVE GRADE FEATURES ELEVATIONS

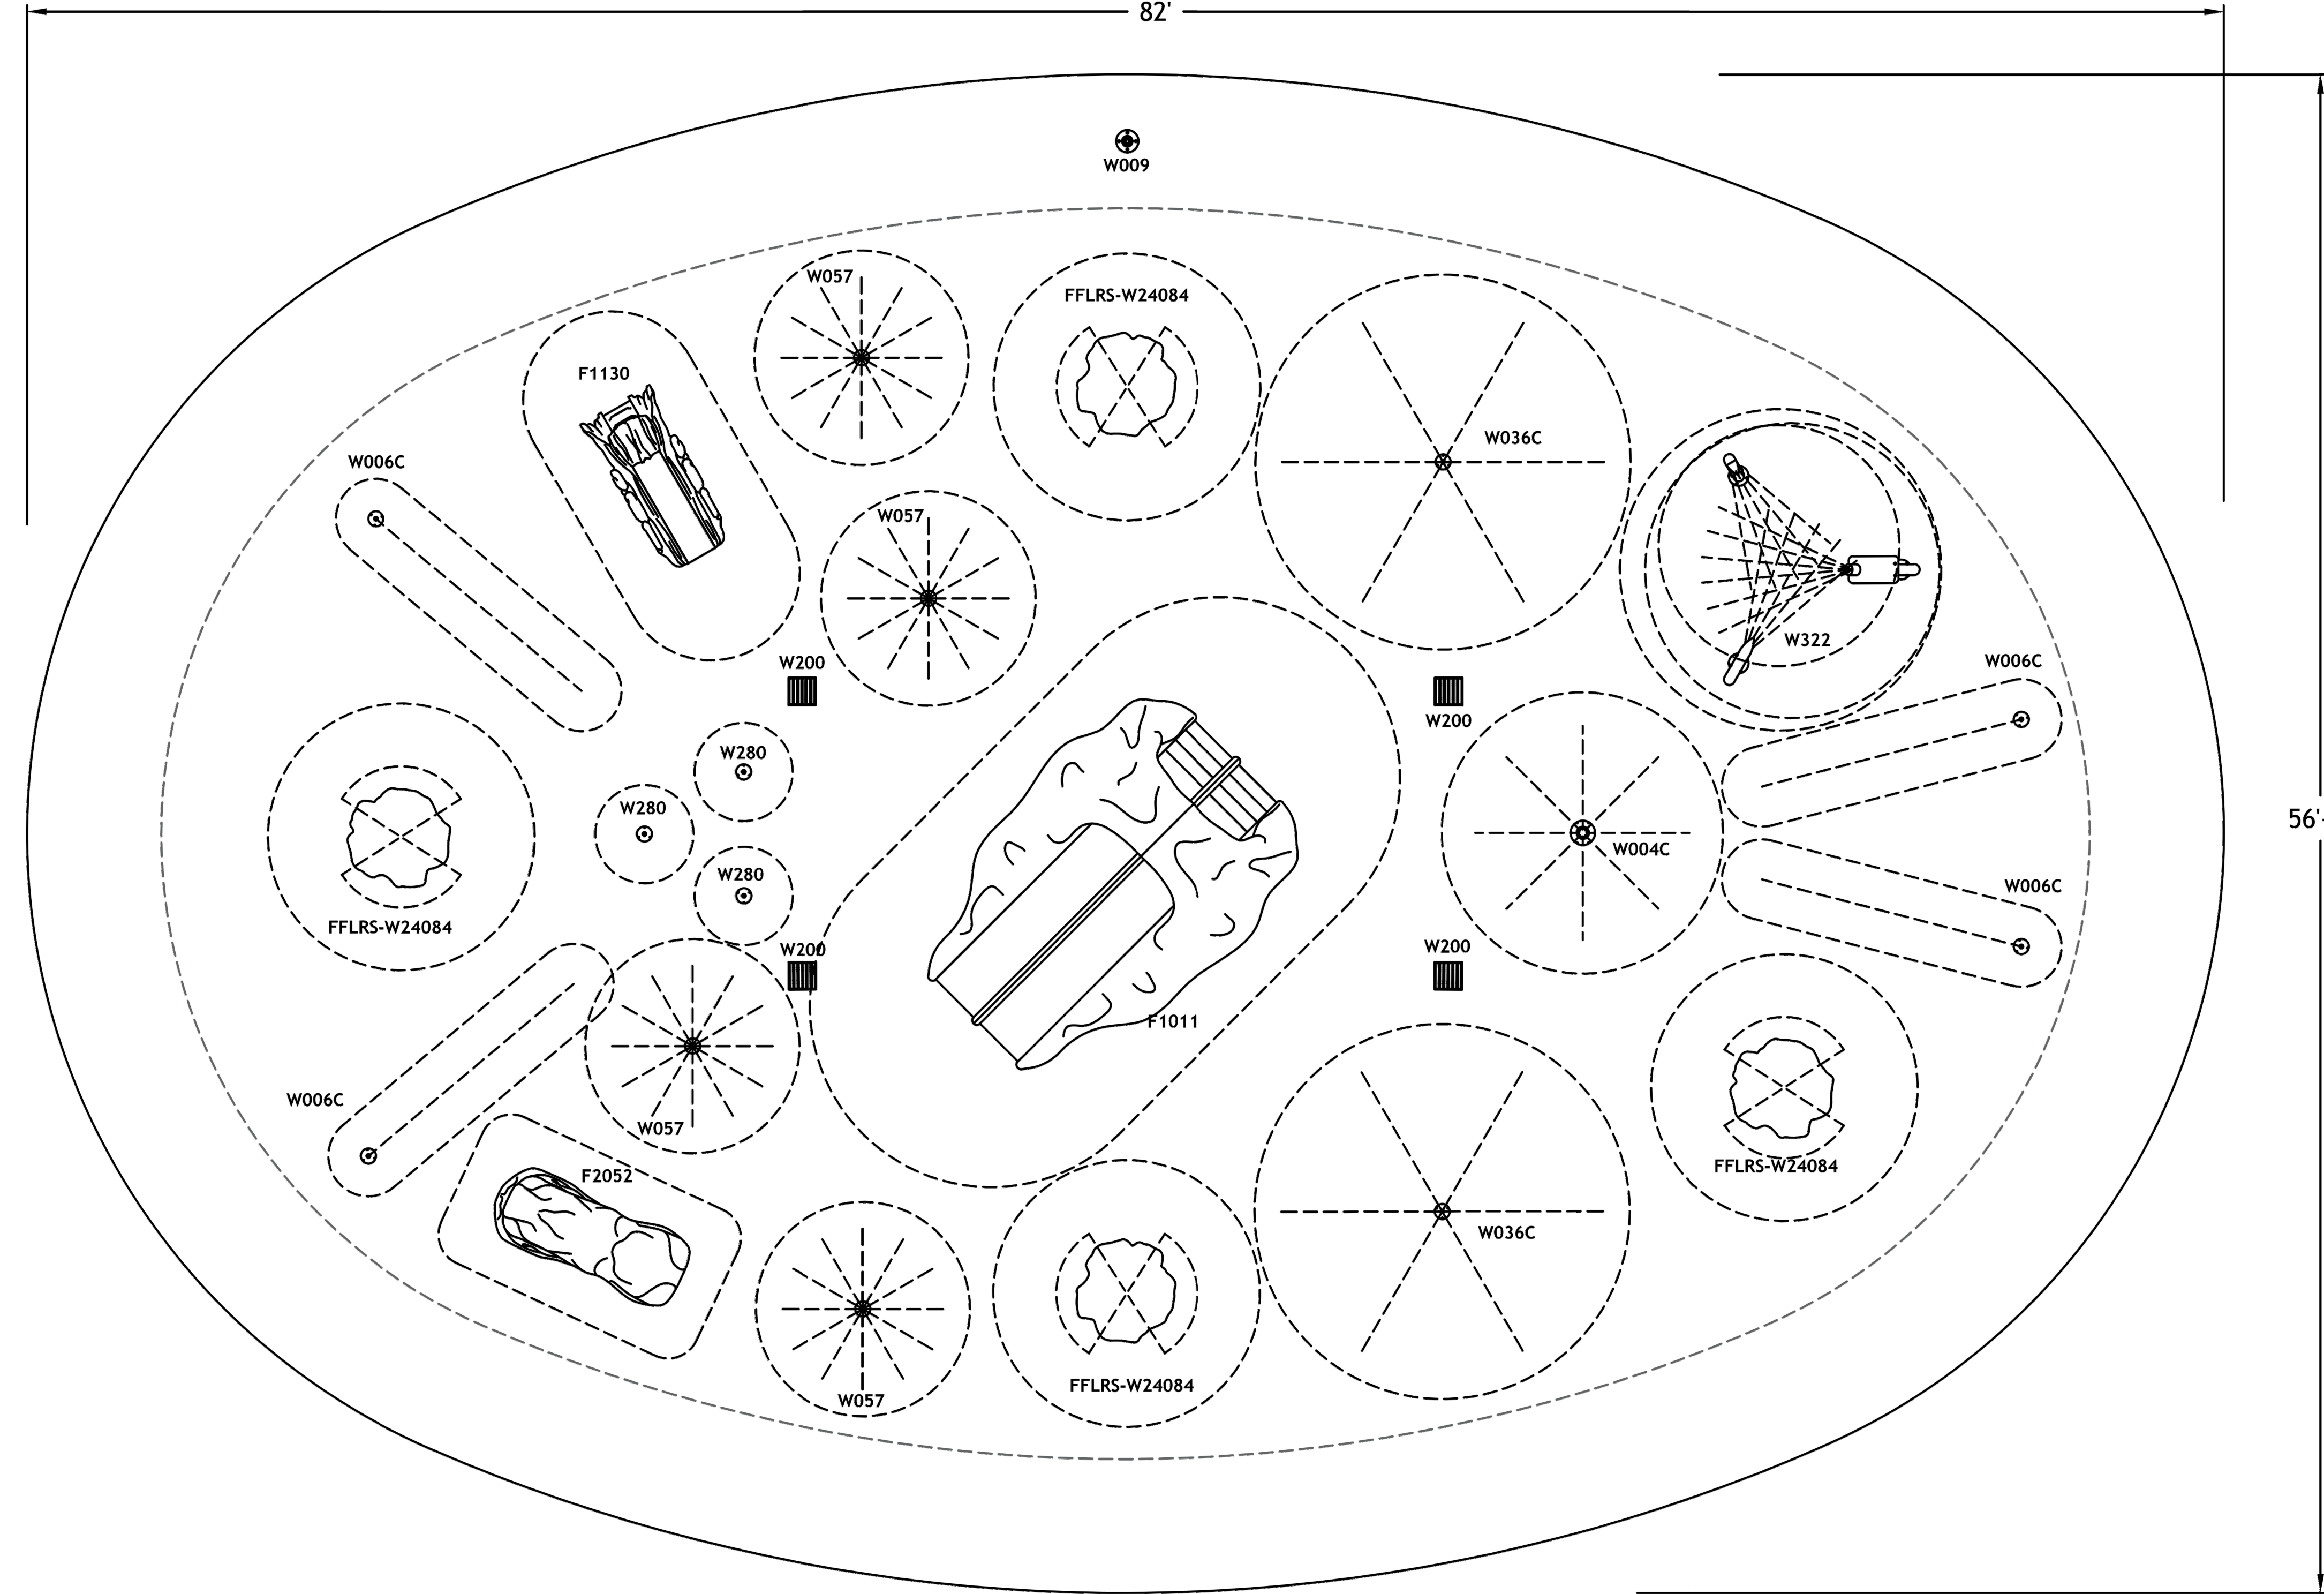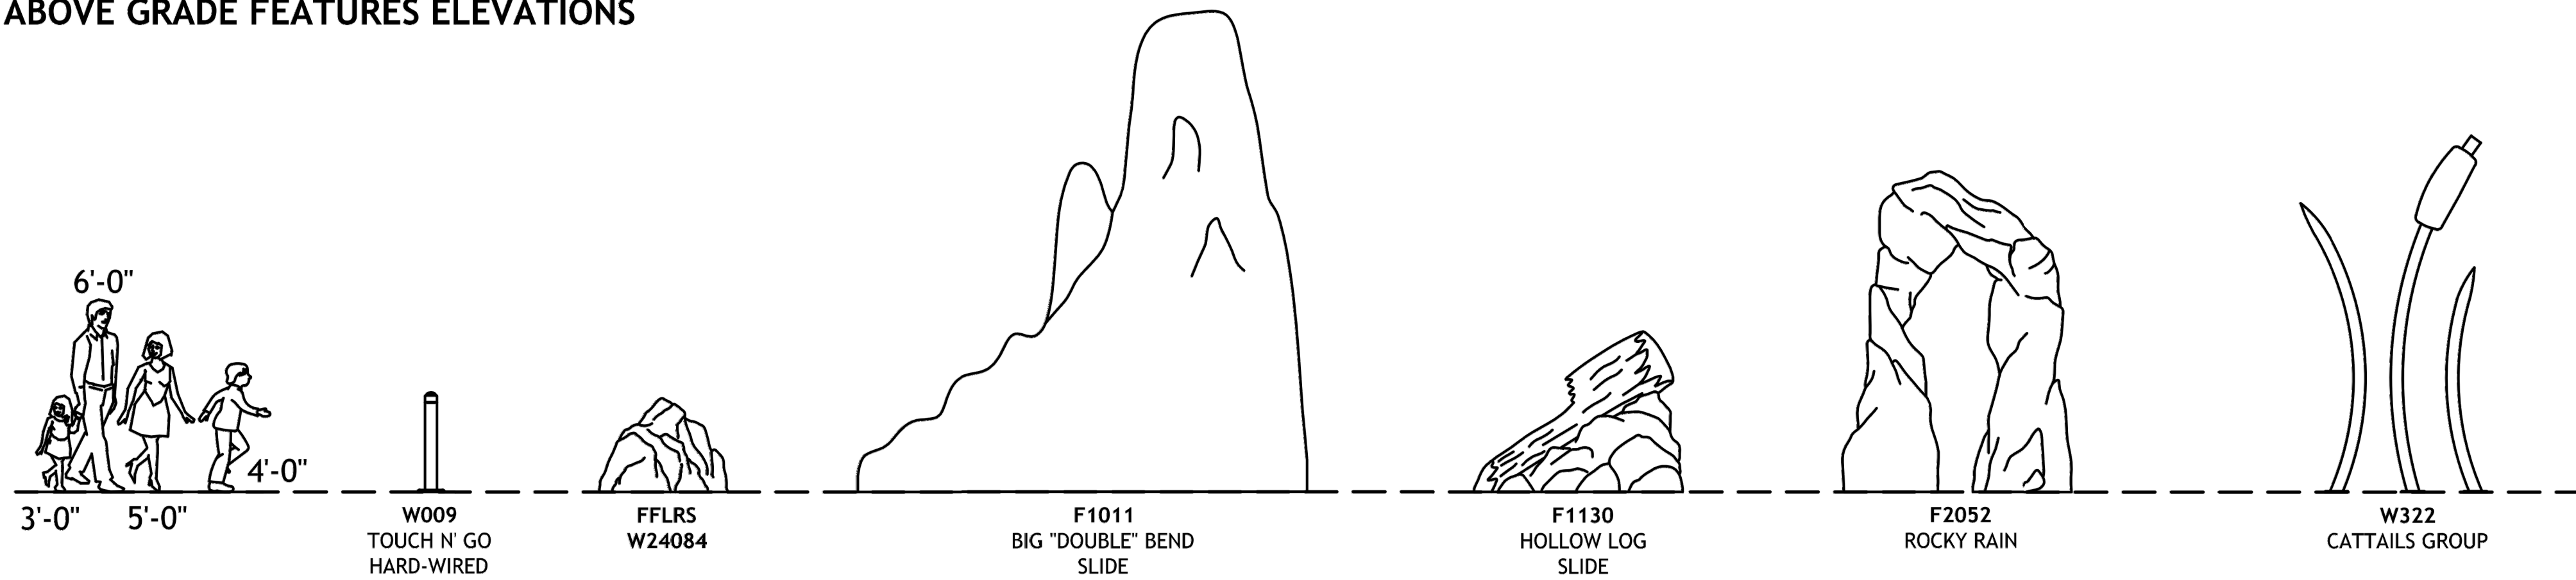

COUNTY OF KERN
GENERAL SERVICES
DIVISION

OF THE

COUNTY ADMINISTRATIVE OFFICE

1115 TRUXTUN AVENUE
BAKERSFIELD, CALIFORNIA

PROJECT

HART PARK
PROP 68
IMPROVEMENTS

LEVEE & LAKE ROAD
BAKERSFIELD, CA
MAIN OFFICE

APPROVED BY
COUNTY BOARD OF SUPERVISORS

CHAIRMAN BOARD OF SUPERVISORS DATE

RECOMMENDED FOR APPROVAL
DEPARTMENT

DIRECTOR DATE

RECOMMENDED FOR APPROVAL
GENERAL SERVICES DIVISION

CHIEF GENERAL SERVICES OFFICER DATE