

**WASCO UNION HIGH SCHOOL DISTRICT  
SHADE STRUCTURE & SITE IMPROVEMENTS  
AT WASCO HIGH SCHOOL AUDITORIUM  
WASCO, KERN COUNTY, CALIFORNIA**

BID OPENING:  
February 5, 2025 at 2:00pm  
1601 New Stine Rd, Suite 280  
Bakersfield CA, 93309

Job No. 1355.1  
DSA A#03-124404

**ADDENDUM NO. #01**  
**NOTICE TO CONTRACTORS FIGURING THIS WORK**

---

You are hereby notified of the following changes in the plans and specifications, which shall take precedence over anything to the contrary therein.

---

- 1-1) Refer to DSA Approved Project Manual, Index, DIVISION 00 – PROCUREMENT & CONTRACTING REQUIREMENTS, 03 BID FORM;
- a. CLARIFY: Page count total shall be 5 in lieu of 6.
- 1-2) Refer to DSA Approved Project Manual, DIVISION 03 – CONCRETE, SECTION 03 10 00 CONCRETE WORK, PART 3 EXECUTION, PARA 3.01 PROPORTIONING OF CONCRETE MIXES, ITEM A STRENGTH AND ITEM B PROPORTIONS;
- a. REVISE: Structural concrete shall be 5,000psi in lieu of 4,500 for the shade structure pier footings as indicated on DSA Approved Drawing SS-01-1 Cover Page and Codes.
- 1-3) Refer to DSA Approved Drawings and Specifications;
- a. ADD: For the purpose of bonding company notification, the estimated cost of construction is \$200,000.00
- 1-4) Refer to DSA Approved Project Manual, Index, DIVISION 00 – 11 SUPPLEMENTAL GENERAL CONDITIONS, SUPPLEMENTAL GENERAL CONDITION NO. 2 CONTRACT CLOSEOUT, b. 1.05 ALLOWANCE;
- a. DELETE: Supplemental General Condition No. 2, b. 1.05 Allowance in it's entirety.
- 1-5) Refer to DSA Approved Drawings, Sheet No. A1.1 PARTIAL SITE PLAN, PARTIAL DEMO SITE PLAN & DETAILS, A PARTIAL SITE PLAN;
- a. CLARIFY: Expansion joint and control joint layout as indicated per attached Drawing No. 01.

**CONFORMANCE WITH SPECIFICATIONS**

---

All work shall be in conformance with the specifications as they apply to work of a similar nature.

---




**SCARCHITECT, INC.**

1601 New Stine Road, Ste. 280  
Bakersfield, CA 93309


*[Signature]*  
Stephen J. Corbin, AIA, NCARB, LEED®-AP BD+C  
Architect

CJs TO BE 4 EQ  
SPACES BETWEEN  
EJs IN EA DIRECTION

EJs CENTERED ON SHADE  
STRUCTURE COLUMN FTG.  
IN EA DIRECTION

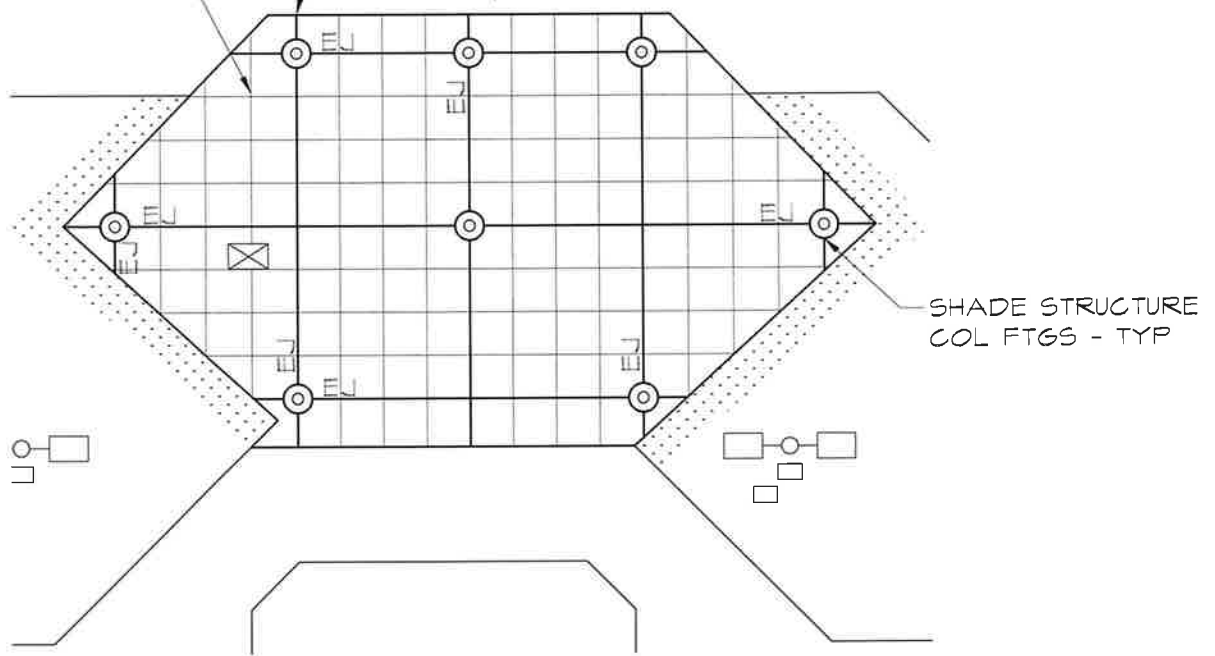

NOTE:  
CJs TYPICAL

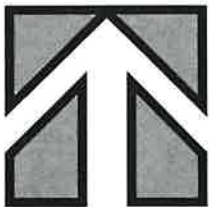

PLAN NORTH

# PARTIAL SITE PLAN \_\_\_\_\_ SCALE : 1" = 20'-0"



1601 NEW STINE RD., STE 280  
BAKERSFIELD, CA 93309  
FAX: (661) 397-4378  
PH: (661) 397-4377



<b>ADD-01</b>  <b>SHADE STRUCTURE</b> <b>AT WASCO HIGH SCHOOL</b> 1900 SEVENTH ST, WASCO, CA 93280 WASCO UNION HIGH SCHOOL DISTRICT WASCO, KERN COUNTY, CALIFORNIA	JOB NO: 1355.1	DATE: 01/30/2025
	APPL#: 03-124404	FILE#: 15-H7
DWG NO: <h1 style="font-size: 2em;">01</h1>		