

G8
ALLIED HEALTH
LAB REMODEL

ARCHITECT



CONSULTANT

PROJECT INFO	
Project No	430-0083
Date	05.27.25


[illegible]

THESE DRAWINGS ARE INSTRUMENTS OF SERVICE AND ARE THE PROPERTY OF AP ARCHITECTS. ALL DESIGNS AND DRAWINGS ARE FOR THE USE ON THE SPECIFIED PROJECT AND SHALL NOT BE USED OTHERWISE WITHOUT THE EXPRESSED WRITTEN PERMISSION OF AP ARCHITECTS. WRITTEN SHALL HAVE PRECEDENCE OVER SCALED DIMENSIONS. CONTRACTORS SHALL VERIFY AND BE RESPONSIBLE FOR ALL DIMENSIONS AND CONDITIONS SHOWN BY THESE DRAWINGS. SHOP DETAILS SHALL BE SUBMITTED TO THIS OFFICE FOR APPROVAL BEFORE PROCEEDING WITH FABRICATION.

© COPYRIGHT


TITLE SHEET

A0.00

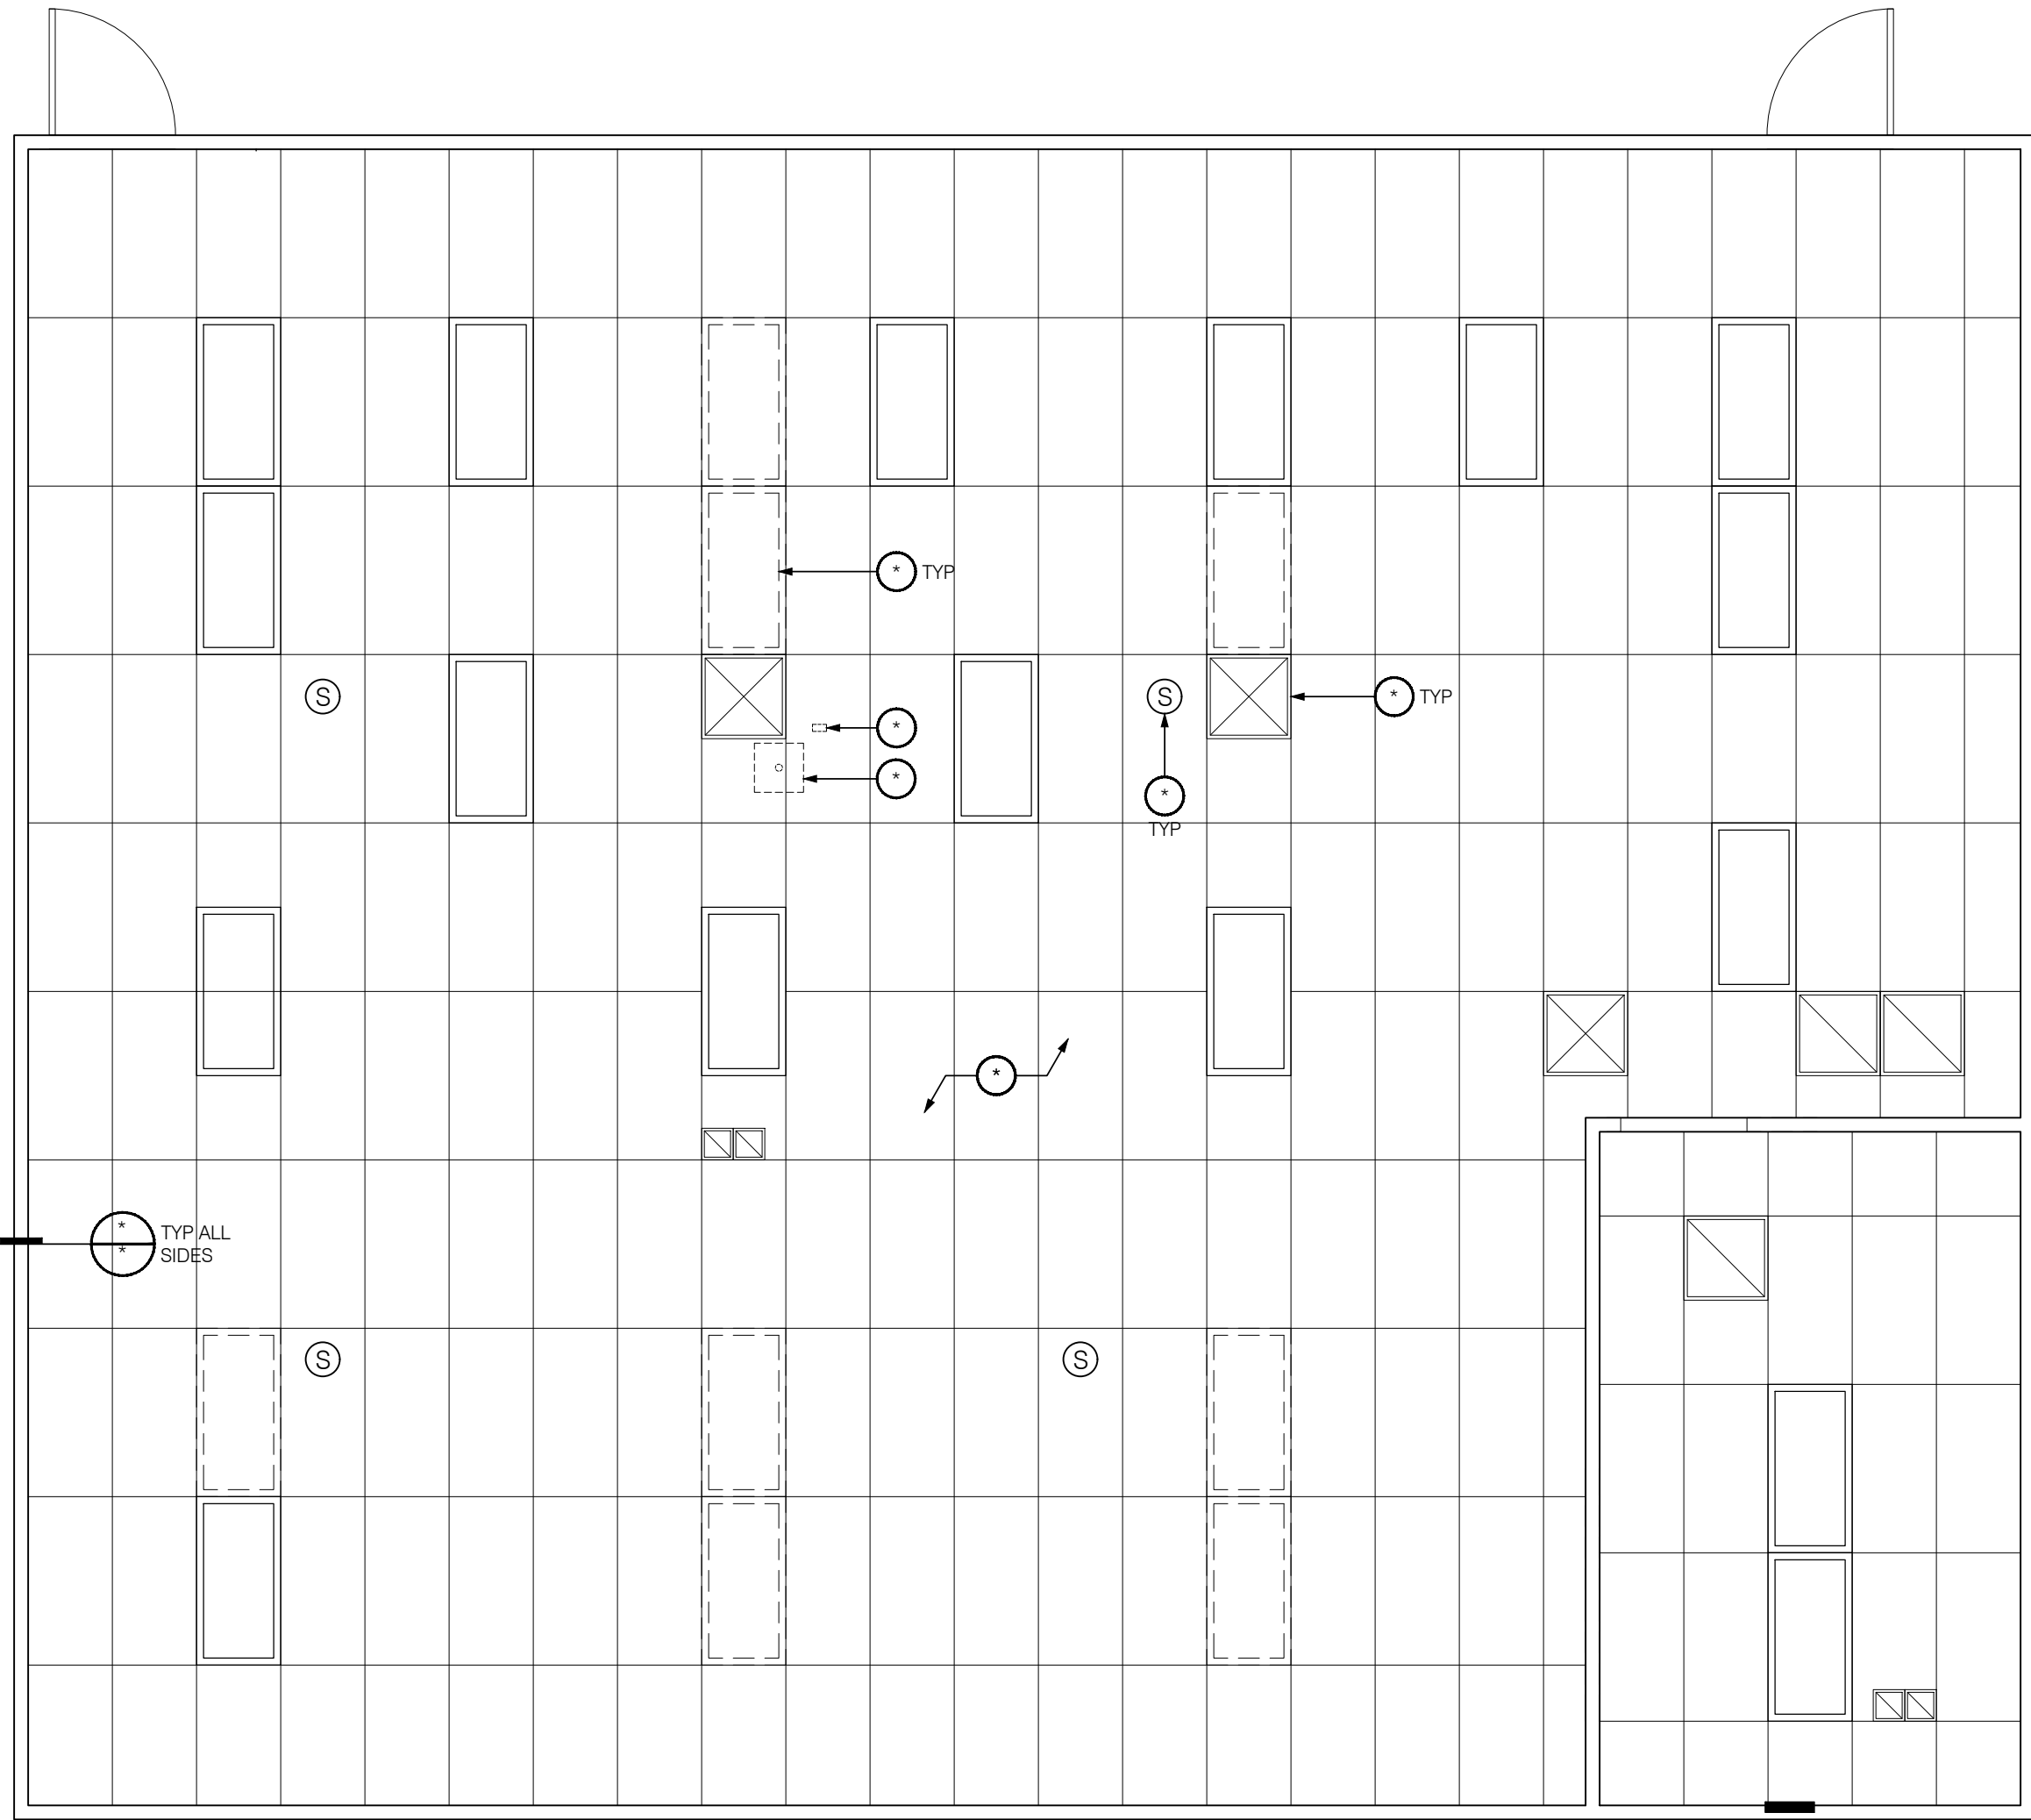

Demolition Reflected Ceiling Plan

Scale: 1/4" = 1'-0"

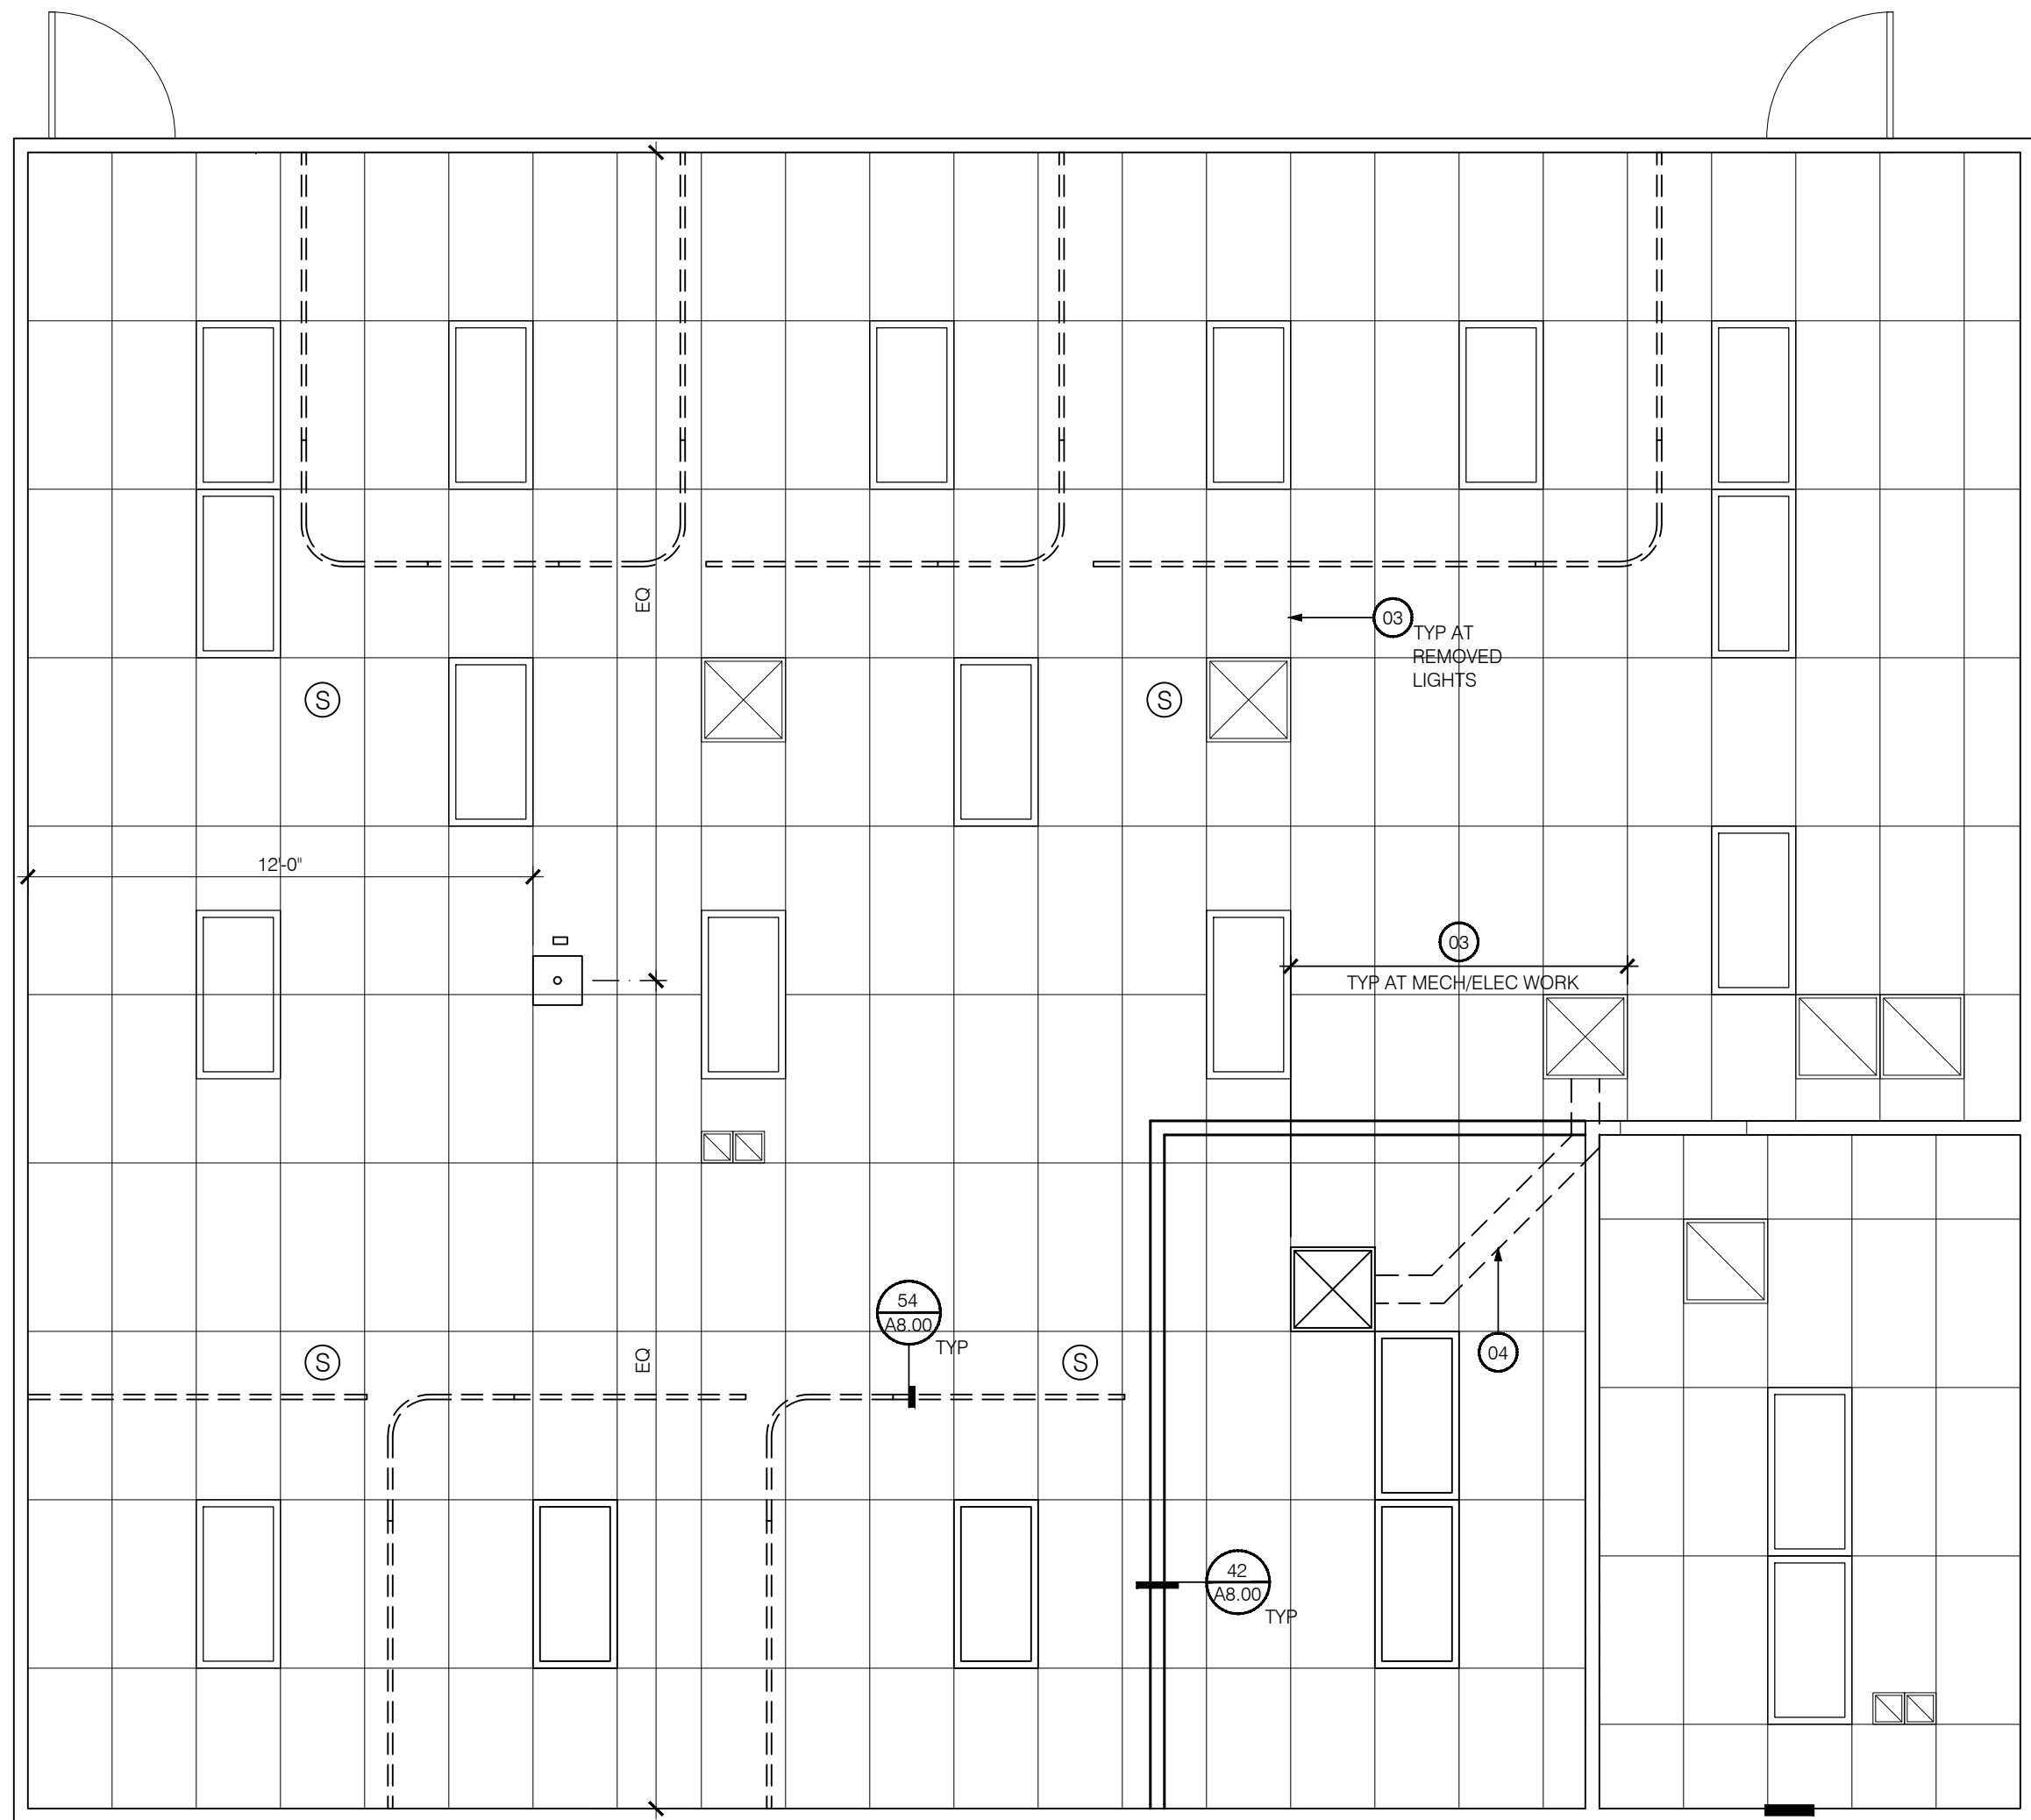

Reflected Ceiling Plan

Scale: 1/4" = 1'-0"

GENERAL CLG DEMO NOTES

1. REMOVE EX LIGHT FIXTURES, HGRS AND ASSOC CONNECTORS AT EX CLGS INDICATED TO BE REMOVED. SEE ELEC SHTS FOR ADDIT INFO.
2. REMOVE EX HVAC REGISTERS, HGRS AND ASSOC CONNECTORS AT EX CLGS INDICATED TO BE REMOVED.
3. REMOVE EX INSULATION AT CLGS INDICATED TO BE REMOVED.
4. REMOVE EX ANCHORS, CONNECTORS, FASTENERS, ETC. AT ITEMS INDICATED TO BE REMOVED.
5. REMOVE EX ELEC CONDUIT, BOXES, SUPPORTS AND CONNECTORS AT LIGHT FIXTURES INDICATED TO BE REMOVED. SEE ELEC SHTS FOR ADDITIONAL INFO.
6. REMOVE EX HVAC DUCTWORK, SUPPORTS AND CONNECTORS AS REQUIRED AT HVAC REGISTERS INDICATED TO BE REMOVED.
7. EX EMS AND SECURITY DEVICE CONDUITS/BOXES AND REINSTALLED BY CONTRACTOR AS REQUIRED.
8. REMOVE EX FASTENERS AT CLG FINISHES INDICATED TO BE REMOVED. PROTECT EX ADJACENT FINISHES DURING REMOVAL TO ALLOW FOR NEW FINISH TRANSITIONS.

17-03-04

CEILING DEMOLITION KEYNOTES

1. REMOVE EX SUSPENDED CEILING SYSTEM INCLUDING WIRES, ANCHORS AND CONNECTORS
2. REMOVE EX HVAC DIFFUSERS, DUCTWORK AND ASSOC SUPPORTS - SEE MECH SHTS
3. REMOVE EX SURFACE MOUNTED LIGHT FIXTURE - SEE ELEC SHTS

GENERAL CEILING NOTES

1. THE ELECTRICAL CONTRACTOR SHALL COORDINATE THE LOCATION OF LIGHT FIXTURES WITH THE REFLECTED CEILING PLAN AND AT THE DIRECTION OF THE ARCHITECT.
2. THE MECHANICAL CONTRACTOR SHALL COORDINATE THE LOCATION OF ALL AIR-CONDITIONING GRILLES WITH LIGHT FIXTURE LAYOUTS, REFLECTED CEILING PLAN AND AT THE DIRECTION OF THE ARCHITECT.
3. REFER TO LEGEND FOR SIZE, TYPE AND LOCATION OF ALL HVAC GRILLES, EXHAUST FANS AND OTHER MECHANICAL EQUIPMENT LOCATED IN THE CEILING.
4. HVAC REGISTERS AND GRILLES SHALL BE LOCATED EQUALLY BETWEEN OPPOSITE WALLS, UNO.
5. CEILING HEIGHTS NOTED ARE TO BOTTOM OF CEILING FINISH, UNO.

CEILING TYPE LEGEND

Type	Description
TYPE A	EXISTING 24x48 CEILING GRID WITH LAY-IN PANELS
TYPE B	CEILING PATCH WHERE REQUIRED: 24x48 LAY-IN PANELS IN EXISTING CEILING GRID

CEILING LEGEND

	EX 24x48 SUSPENDED LIGHT FIXTURE TO BE REMOVED
	EX 24x48 SUSPENDED LIGHT FIXTURE TO REMAIN
	24x48 SUSPENDED LIGHT FIXTURE - SEE ELEC SHTS
	EX 24x24 SUPPLY AIR REGISTER TO REMAIN
	EX 24x24 RETURN AIR REGISTER TO REMAIN
	EX RETURN AIR REGISTER TO REMAIN
	24x24 SUPPLY AIR REGISTER - SEE MECH SHTS
	NON-FULL HT PARTITION (NON RATED)

CEILING KEYNOTES

1. CEILING HVAC SUPPLY/REGISTER - SEE SPECIFICATIONS
2. LIGHT FIXTURE - SEE ELECTRICAL
3. PROVIDE NEW ACOUSTICAL CEILING TILES WHERE REQUIRED FOR NEW WORK PERFORMED, REFER TO CEILING TYPE LEGEND TYPE B FOR MORE INFORMATION
4. NEW MECHANICAL DUCTING WHERE REQUIRED TO PROVIDE NEW REGISTER, COORDINATE WITH EXISTING DUCTING

17-03-01




3434 Truxtun Avenue, Suite 240
Bakersfield, California, 93301
Tel: (661) 327-1690 Fax: (661) 327-7204
web: www.aparchitects.net

G8 ALLIED HEALTH LAB REMODEL

Taft College
29 Cougar Court, Taft, CA 93268
West Kern Community College District

ARCHITECT

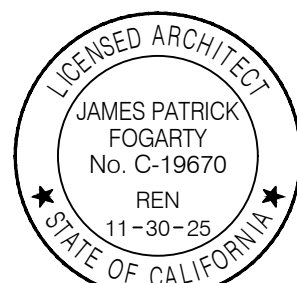

JAMES PATRICK FOGARTY, AIA
ARCHITECT C-19670

CONSULTANT

PROJECT INFO

Project No	430-0083
Date	05.27.25

REVISIONS

No	Date	Item
1	00.00.25	DESCRIPTION

THESE DRAWINGS ARE INSTRUMENTS OF SERVICE AND ARE THE PROPERTY OF AP ARCHITECTS. ALL DESIGNS AND DRAWINGS ARE FOR THE USE ON THE SPECIFIED PROJECT AND SHALL NOT BE USED OTHERWISE WITHOUT THE EXPRESSED WRITTEN PERMISSION OF AP ARCHITECTS. WRITTEN SHALL HAVE PRECEDENCE OVER SCALED DIMENSIONS. CONTRACTORS SHALL VERIFY AND BE RESPONSIBLE FOR ALL DIMENSIONS AND CONDITIONS SHOWN BY THESE DRAWINGS. SHOP DETAILS SHALL BE SUBMITTED TO THIS OFFICE FOR APPROVAL BEFORE PROCEEDING WITH FABRICATION. © COPYRIGHT

06.06.25 09.30

DEMOLITION REFLECTED CEILING PLAN/ REFLECTED CEILING PLAN


A5.00

G8

ALLIED HEALTH
LAB REMODEL

Taft College
29 Cougar Court Taft, CA 93268
West Kern Community College District

ARCHITECT

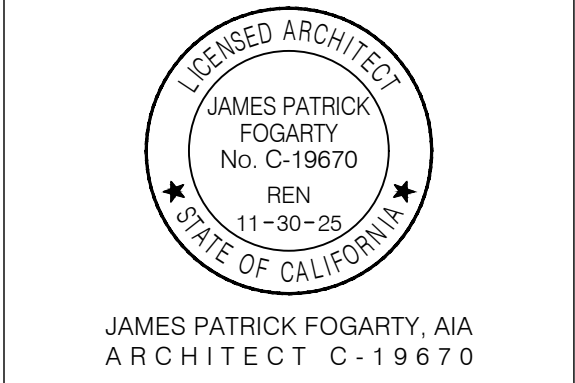

CONSULTANT

PROJECT INFO

Project No	430-0083
Date	05.27.25

REVISIONS


No	Date	Item
△	00.00.25	DESCRIPTION

THESE DRAWINGS ARE INSTRUMENTS OF SERVICE AND ARE THE PROPERTY OF AP ARCHITECTS. ALL DESIGNS AND DRAWINGS ARE FOR THE USE ON THE SPECIFIED PROJECT AND SHALL NOT BE USED OTHERWISE WITHOUT THE EXPRESSED WRITTEN PERMISSION OF AP ARCHITECTS. WRITTEN SHALL HAVE PRECEDENCE OVER SCALED DIMENSIONS. CONTRACTORS SHALL VERIFY AND BE RESPONSIBLE FOR ALL DIMENSIONS AND CONDITIONS SHOWN BY THESE DRAWINGS. SHOP DETAILS SHALL BE SUBMITTED TO THIS OFFICE FOR APPROVAL BEFORE PROCEEDING WITH FABRICATION.

06.06.25 10:38


INTERIOR ELEVATIONS

A6.00

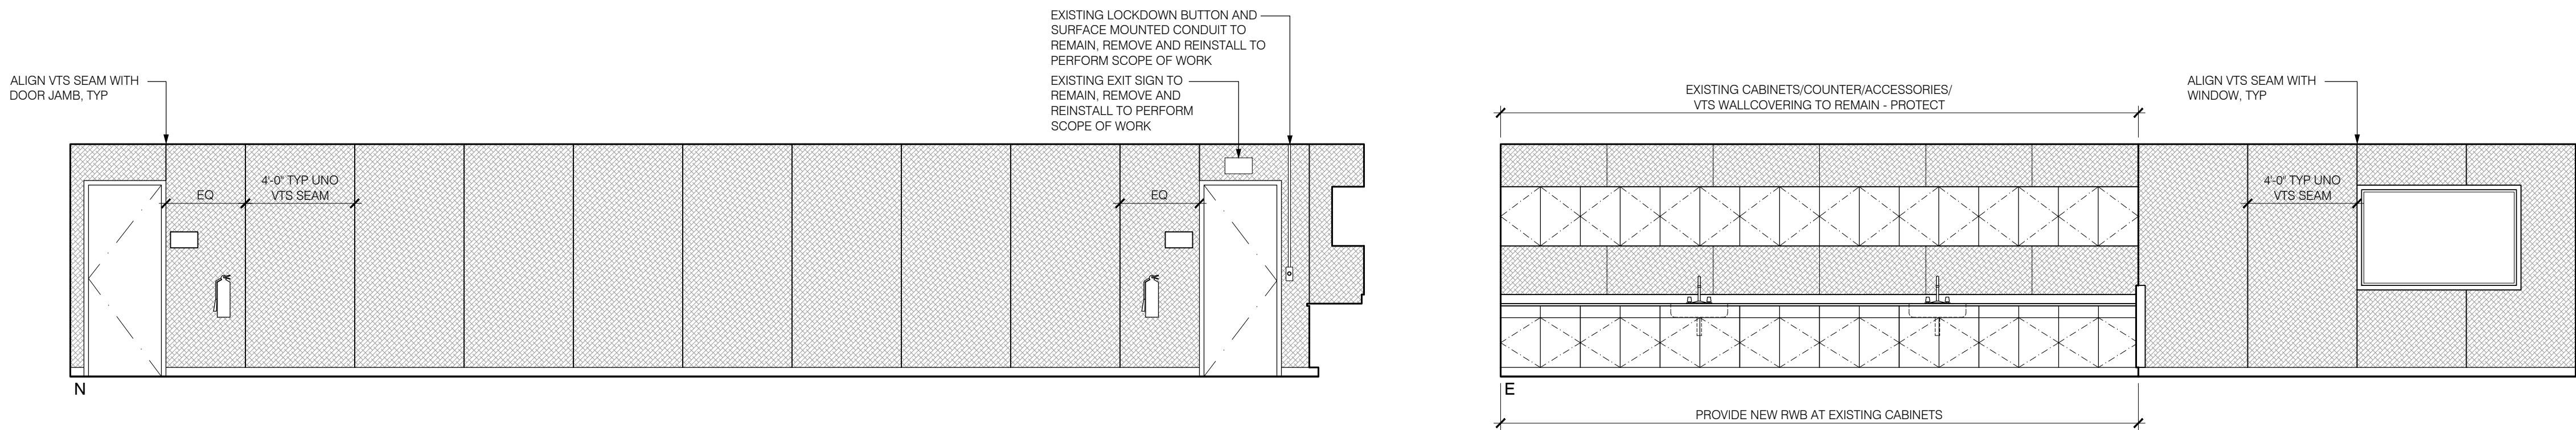


01 Allied Health Lab

Scale: 1/4" = 1'-0"

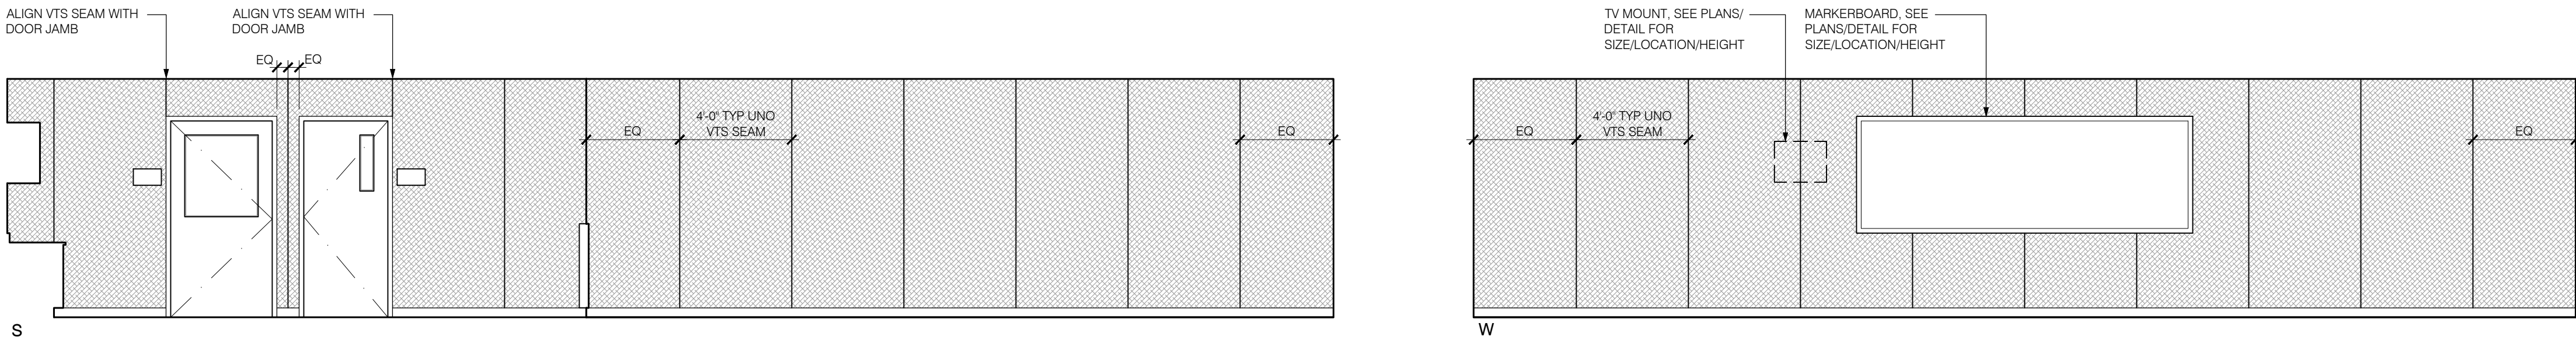


01 Allied Health Lab (cont.)

Scale: 1/4" = 1'-0"

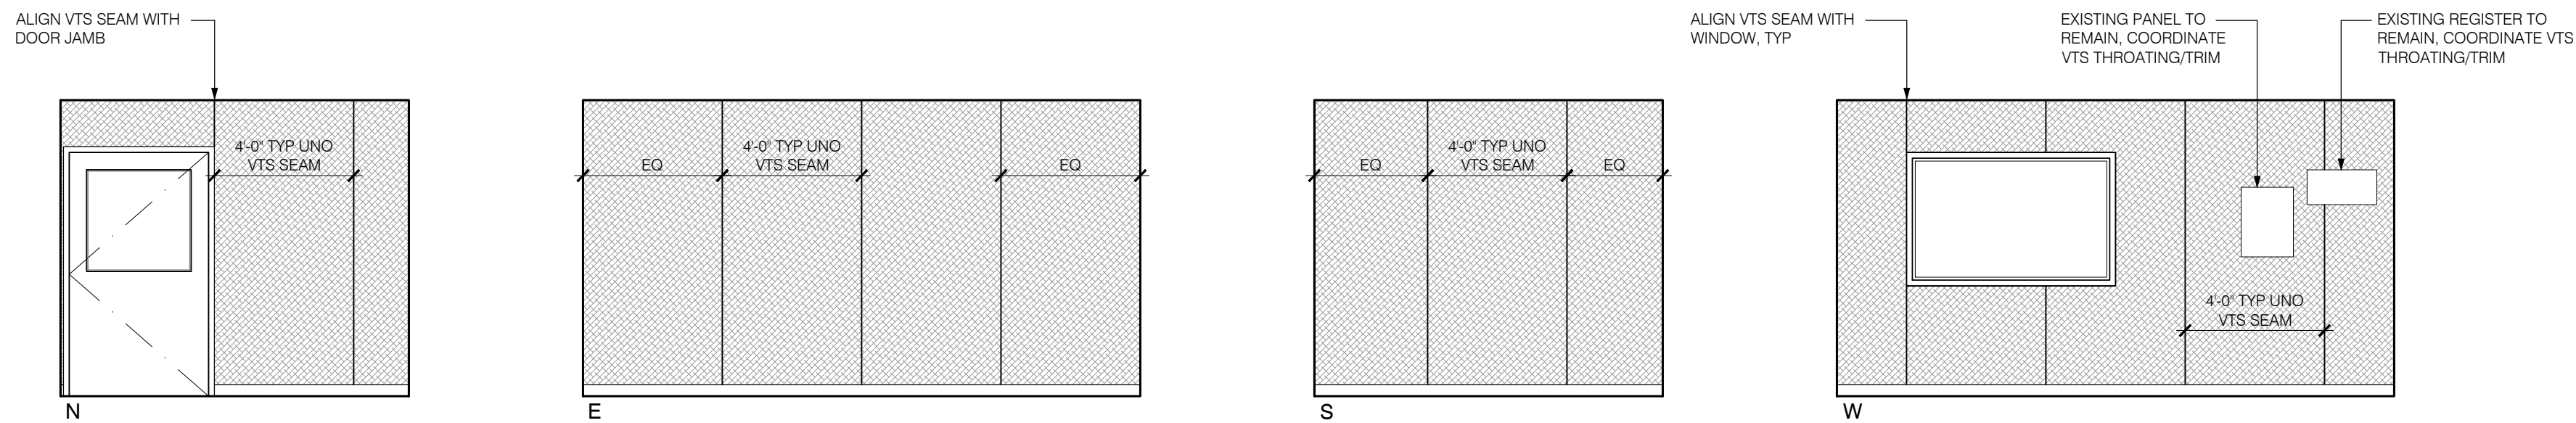

02 Simulation Room

Scale: 1/4" = 1'-0"

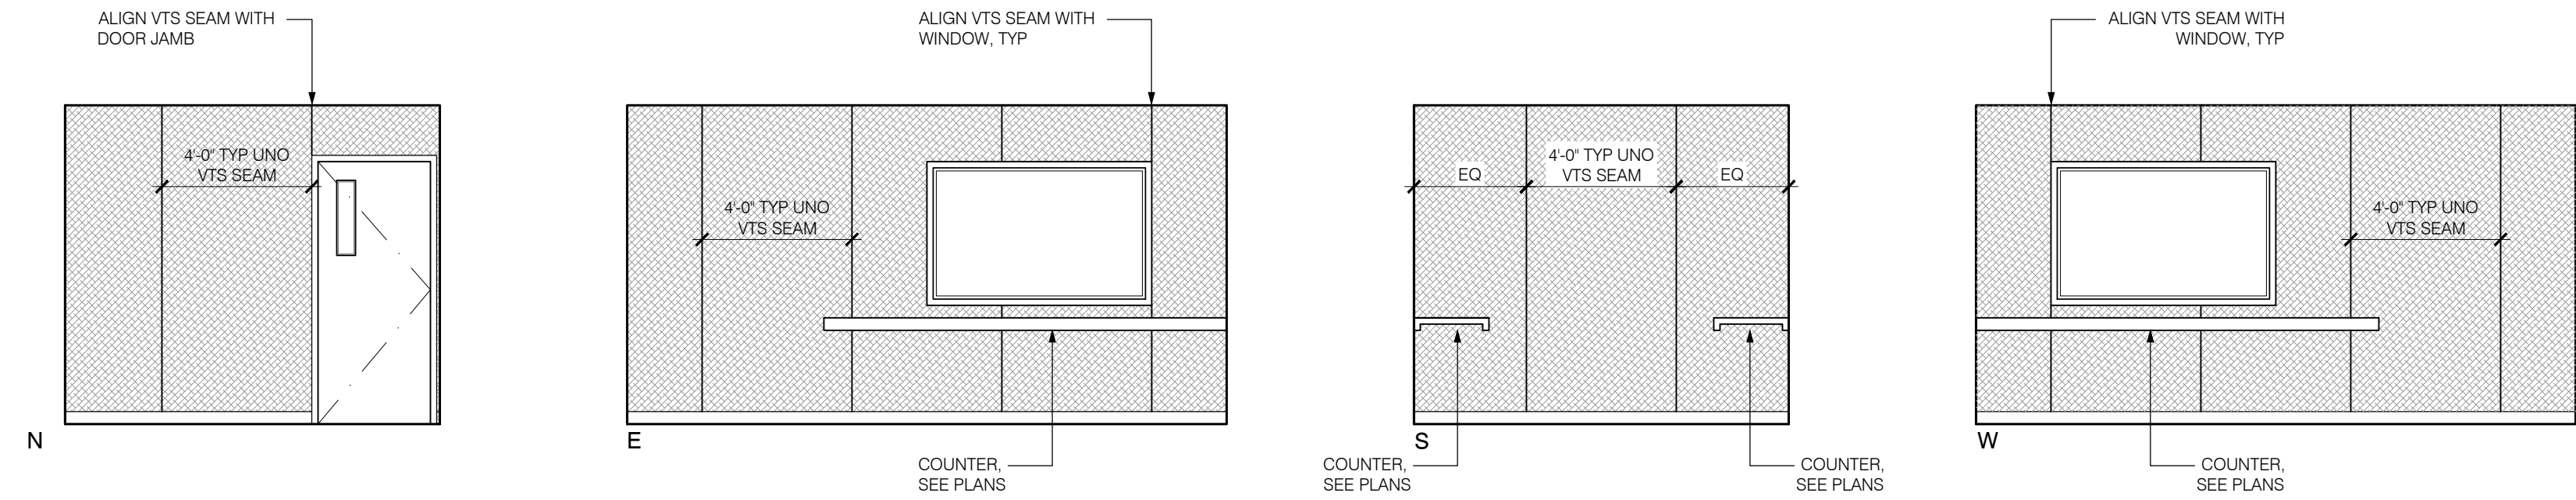

03 Control Room

Scale: 1/4" = 1'-0"

PROJECT INFO	
Project No	430-0083
Date	05.27.25

REVISIONS		
No	Date	Item
1	00.00.25	DESCRIPTION

THESE DRAWINGS ARE INSTRUMENTS OF SERVICE AND ARE THE PROPERTY OF AP ARCHITECTS. ALL DESIGNS AND DRAWINGS ARE FOR THE USE ON THE SPECIFIED PROJECT AND SHALL NOT BE USED OTHERWISE WITHOUT THE EXPRESSED WRITTEN PERMISSION OF AP ARCHITECTS. WRITTEN SHALL HAVE PRECEDENCE OVER SCALED DIMENSIONS. CONTRACTORS SHALL VERIFY AND BE RESPONSIBLE FOR ALL DIMENSIONS AND CONDITIONS SHOWN BY THESE DRAWINGS. SHOP DETAILS SHALL BE SUBMITTED TO THIS OFFICE FOR APPROVAL BEFORE PROCEEDING WITH FABRICATION.

© COPYRIGHT